
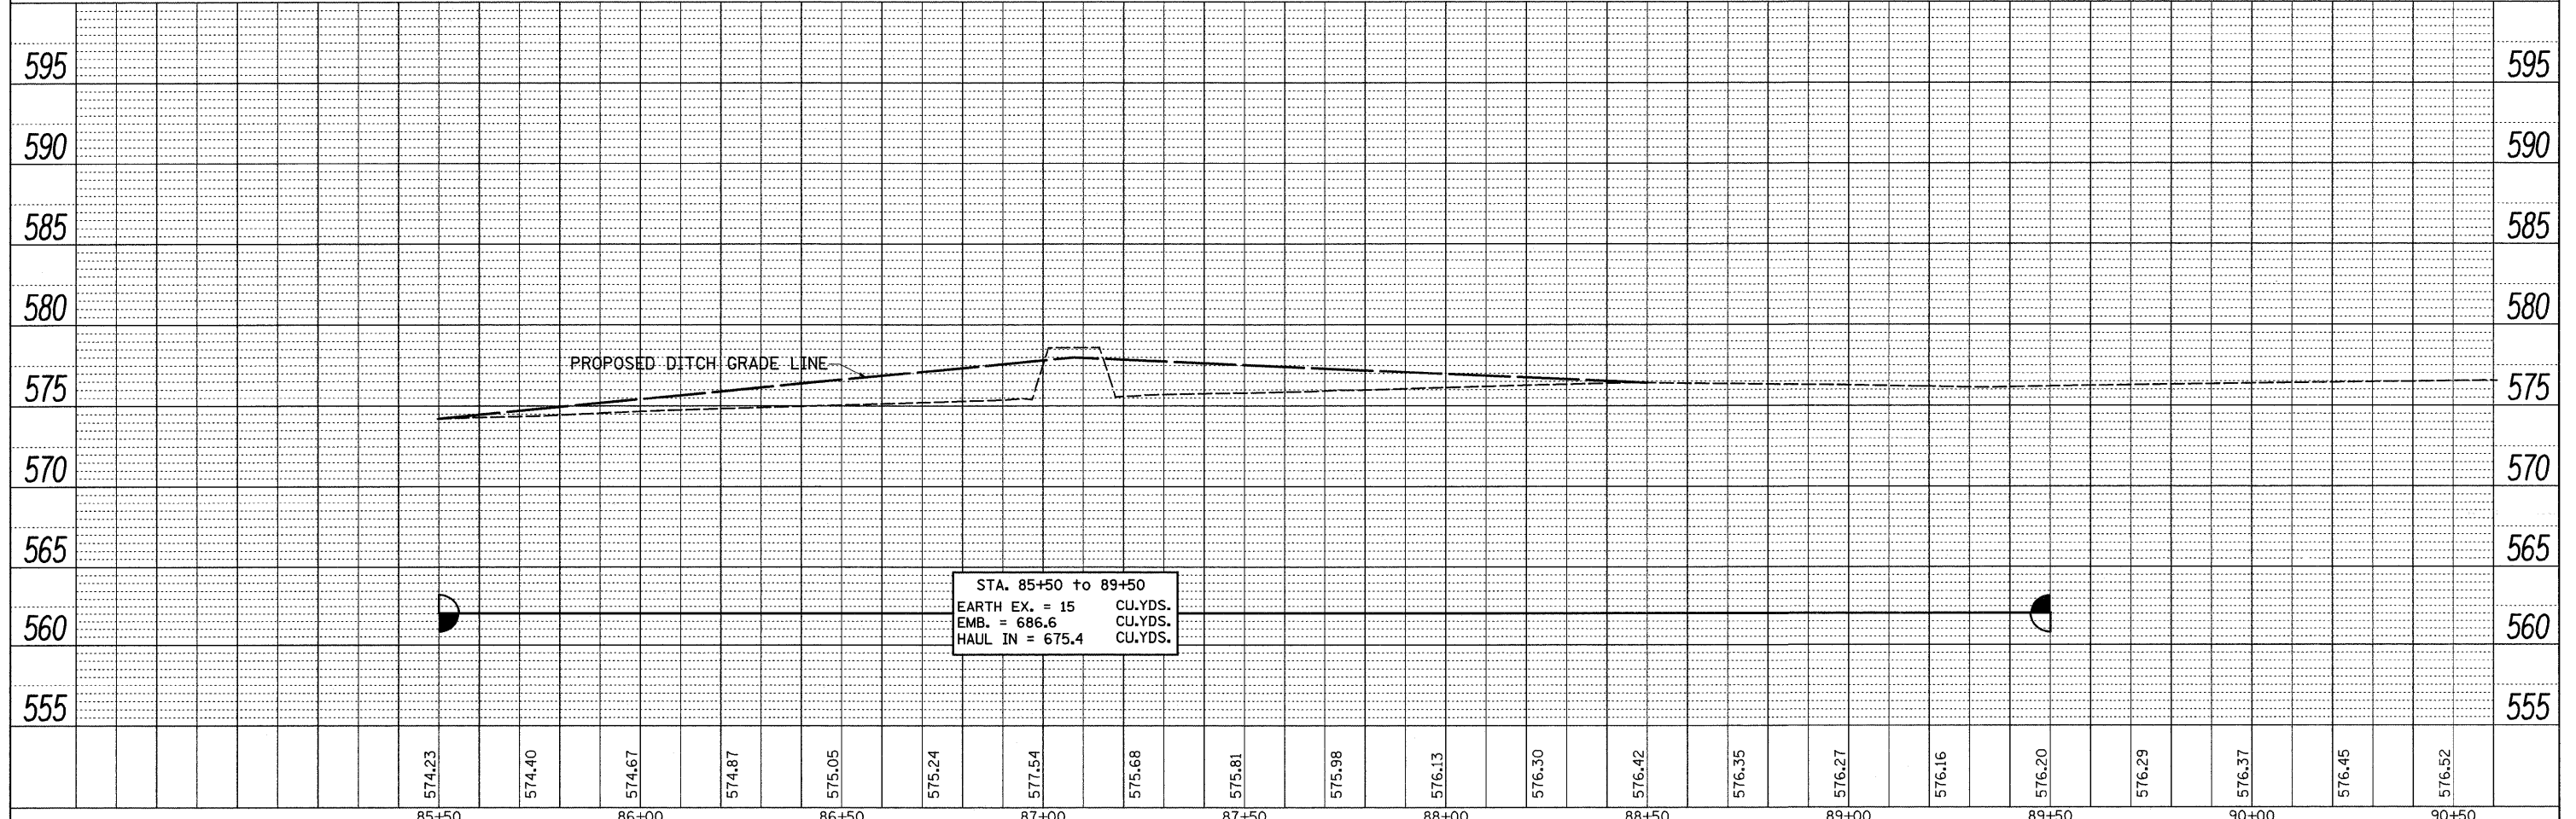


DATE	
BY	
SURVEYED	
ALIGNED	
CHECKED	
BY	
NO.	
FILE NAME	

DATE	
BY	
SURVEYED	
GRADES	
CHECKED	
BY	
NO.	
STRUCTURE	
NOTATION	
CHRD	

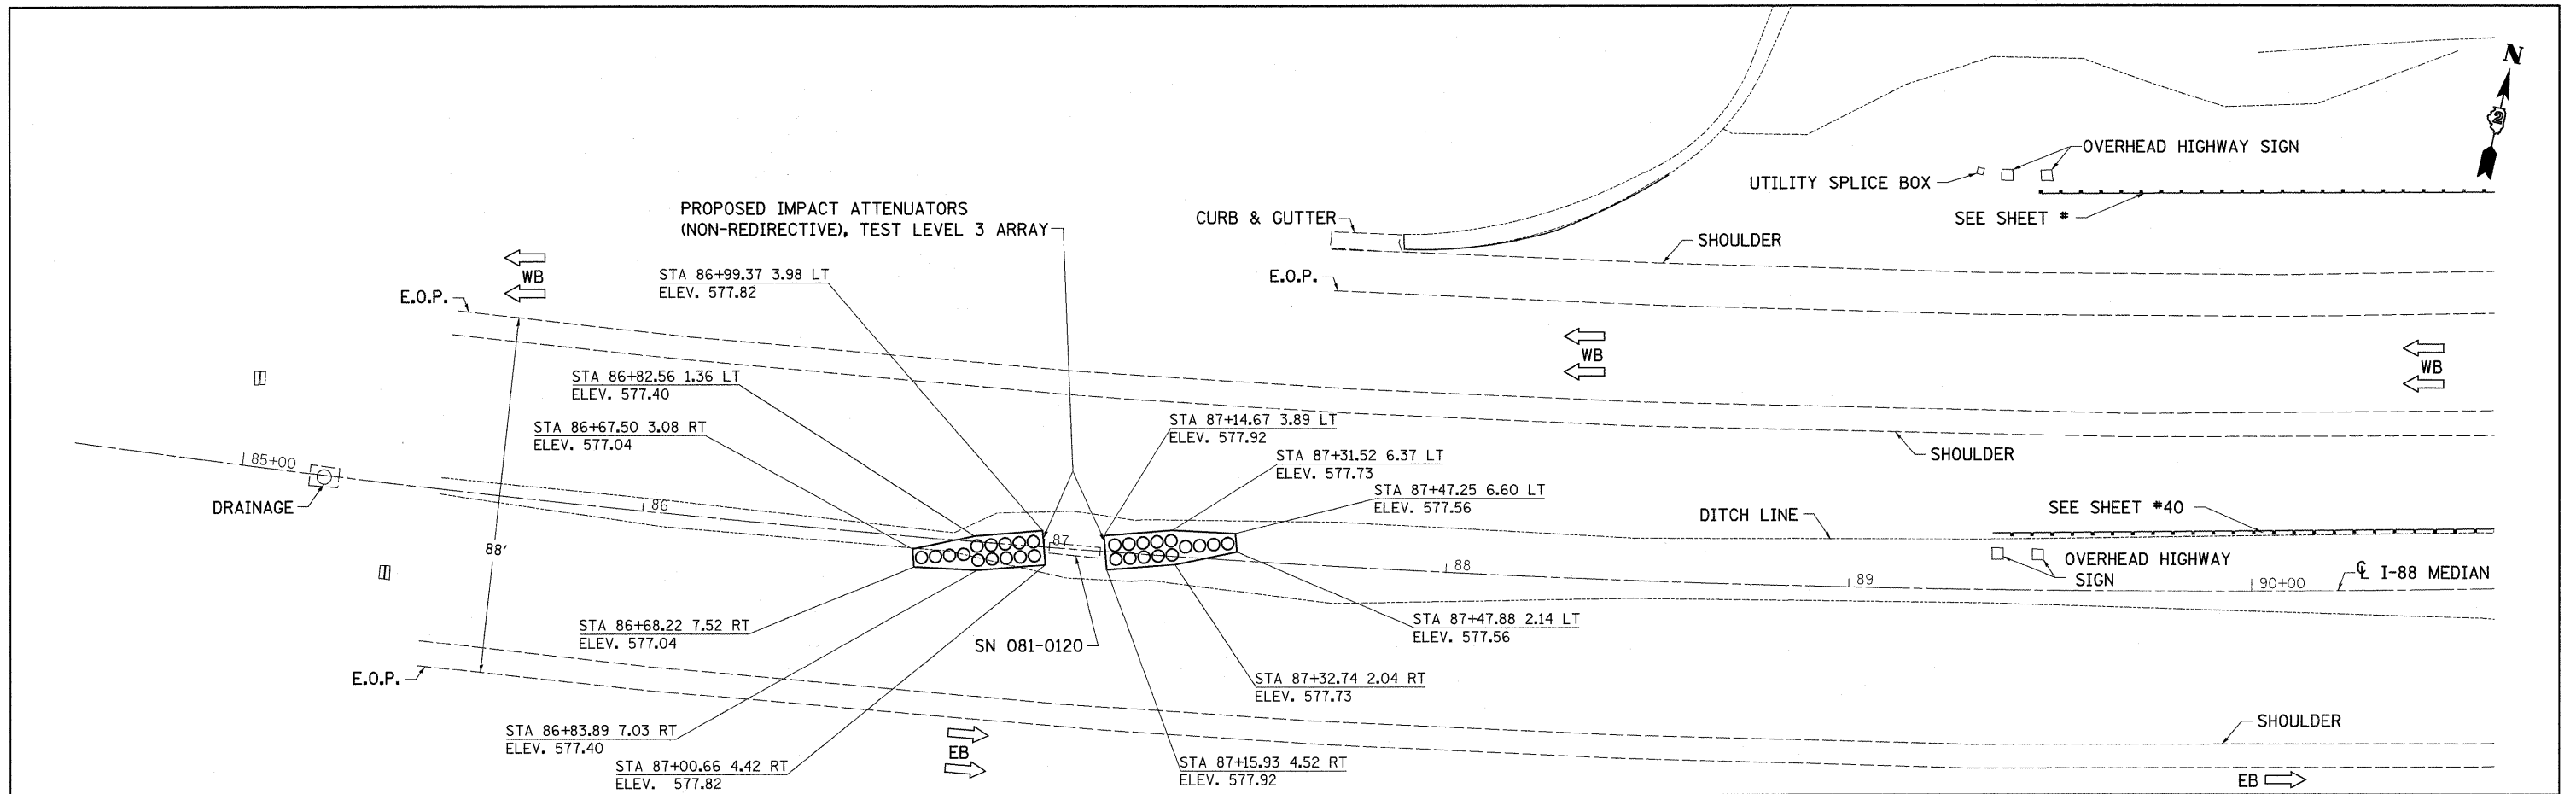

FILE NAME =	USER NAME = ankneyde	DESIGNED -	REVISED -	STATE OF ILLINOIS DEPARTMENT OF TRANSPORTATION	I-88 PLAN & PROFILE	F.A.I. RTE.	SECTION	COUNTY	TOTAL SHEETS	SHEET NO.
c:\pwork\pwork\ankneyde\d0292974\020512-sht-plnprf.dgn	DRAWN -	REVISED -	* D2 SAFETY 2012-2			**	151	39		
PLOT SCALE = 20.0000' / 1"	CHECKED -	REVISED -	CONTRACT NO. 64H77							
PLOT DATE = Tue May 01 07:40:53 2012	DATE -	REVISED -	ILLINOIS FED. AID PROJECT							
SCALE:					SHEET	OF	SHEETS	STA.	TO STA.	