
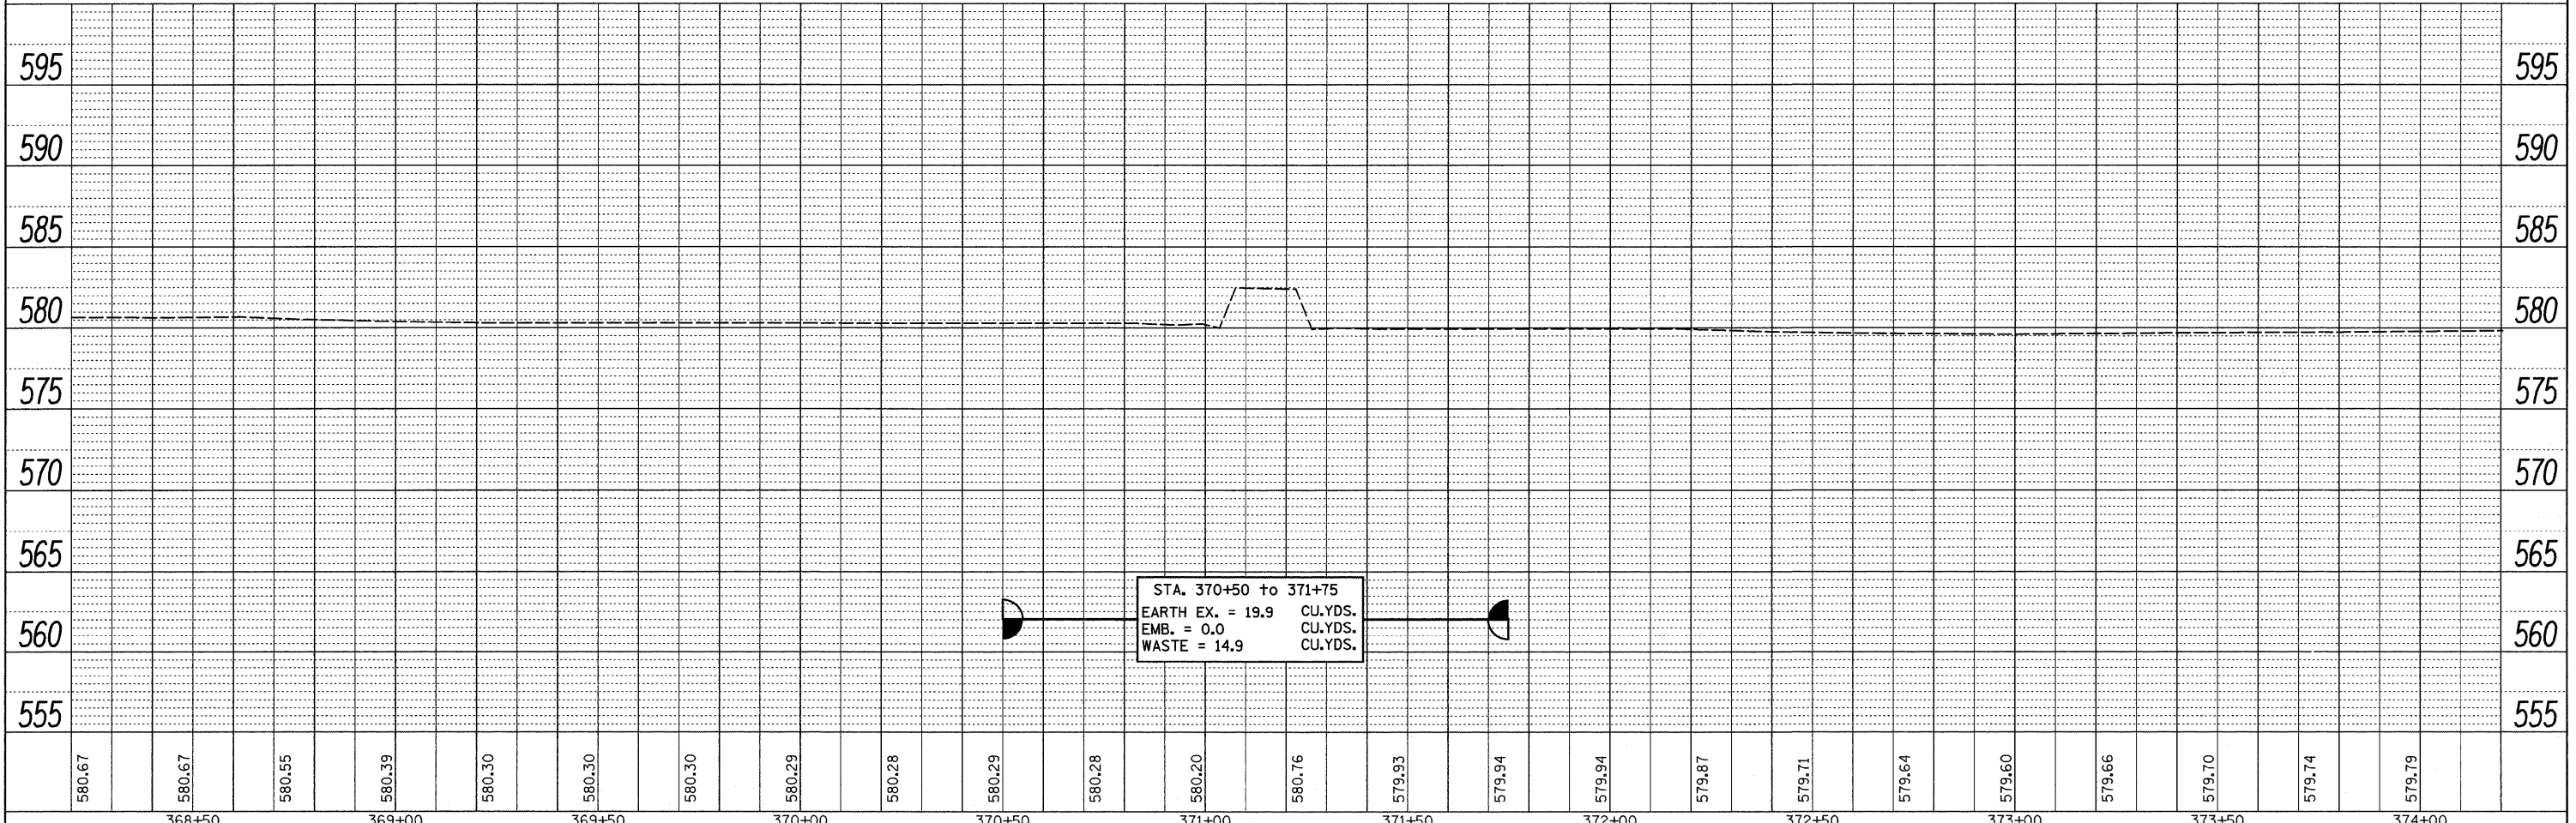


PLAN	DATE	BY
SURVEYED		
ALIGNMENT CHECKED		
PL. OF WAY CHECKED		
NOTE BOOK NO.		
ADD. FILE NAME		

PROFILE	DATE	BY
SURVEYED		
GRADES CHECKED		
E.M. NOTED		
STRUCTURE NOTATIONS CHECKED		
NOTE BOOK NO.		

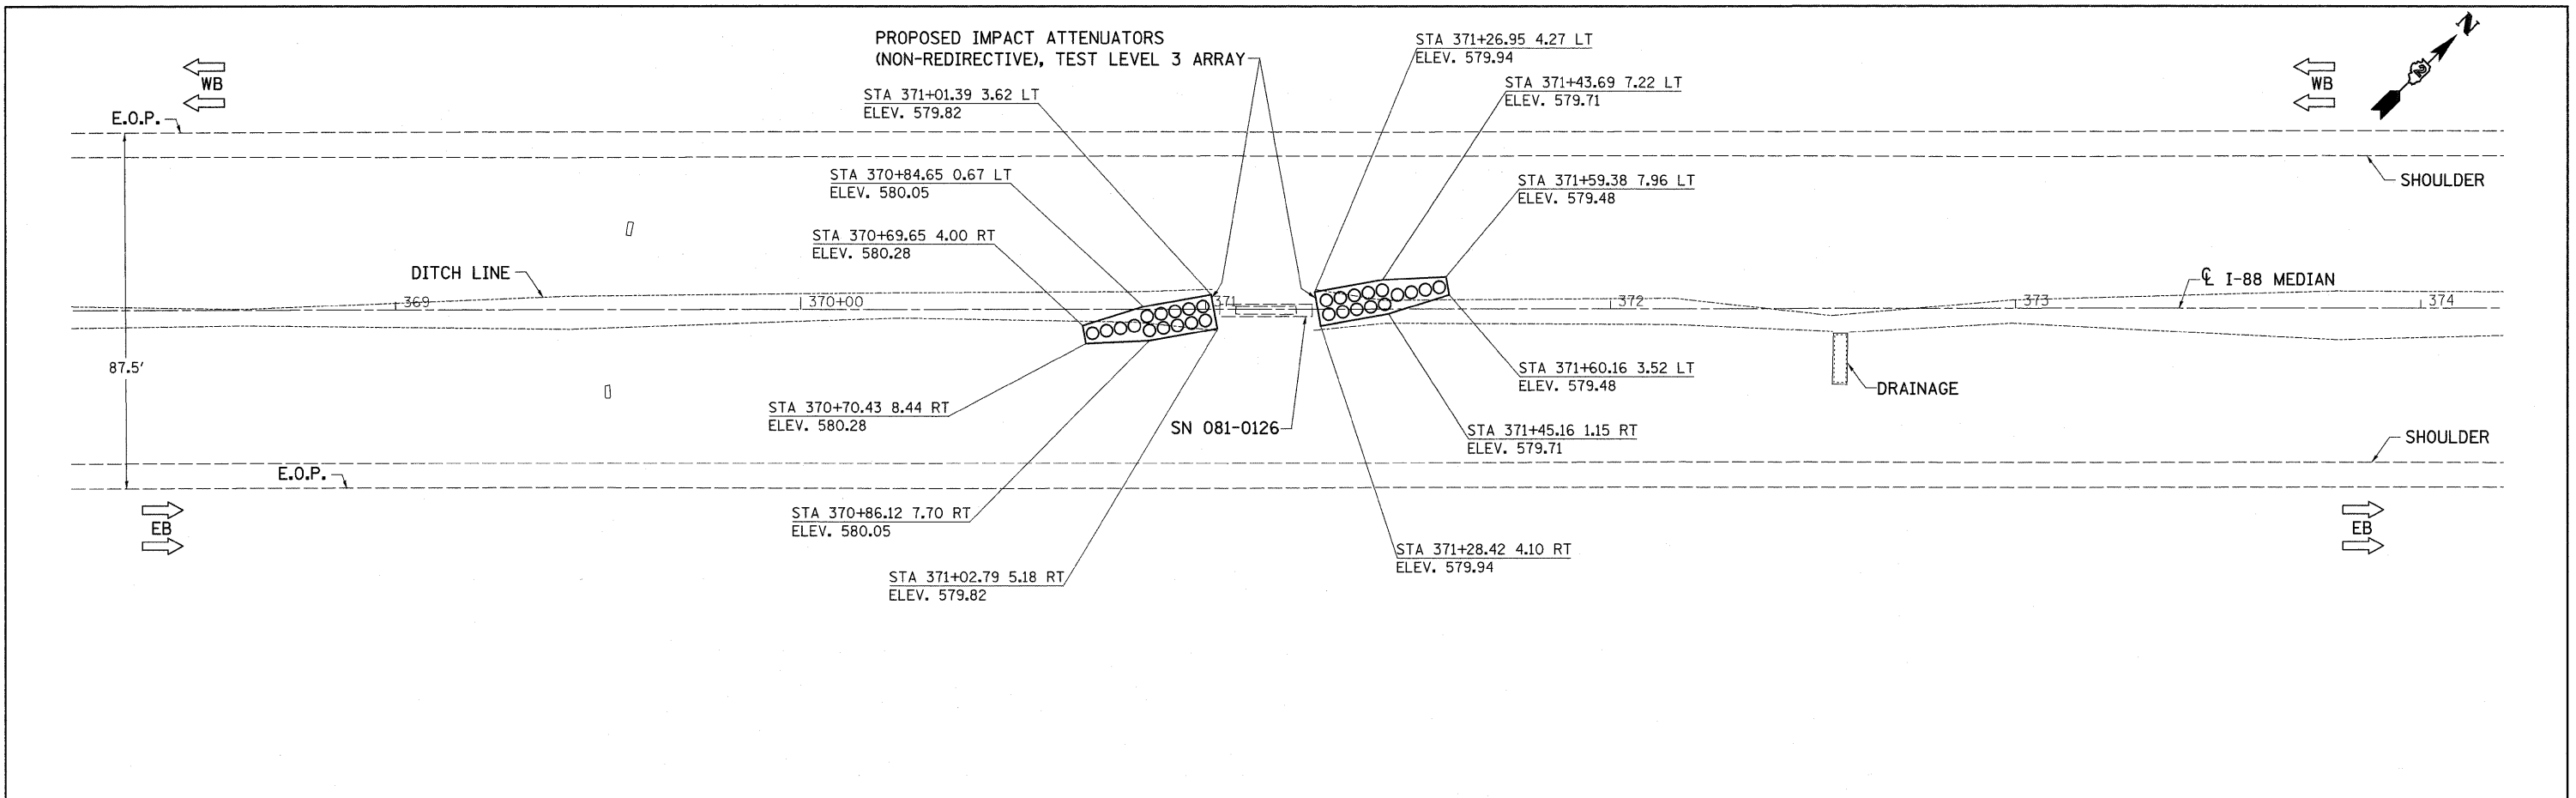

FILE NAME =	USER NAME = ankneyde	DESIGNED -	REVISED -	<b>STATE OF ILLINOIS</b> <b>DEPARTMENT OF TRANSPORTATION</b>	<b>I-88</b> <b>PLAN &amp; PROFILE</b>	F.A.I. RTE.	SECTION	COUNTY	TOTAL SHEETS	SHEET NO.
c:\pwwork\pwwork\ankneyde\d0292974\0205112-sht-plnprf.dgn	DRAWN -	REVISED -	*			D2 SAFETY 2012-2	**	151	44	
PLOT SCALE = 20,0000' / in.	CHECKED -	REVISED -	CONTRACT NO. 64H77							
PLOT DATE = Tue May 01 07:10:11 2012	DATE -	REVISED -	ILLINOIS FED. AID PROJECT							
SCALE:					SHEET	OF	SHEETS	STA.	TO	STA.