
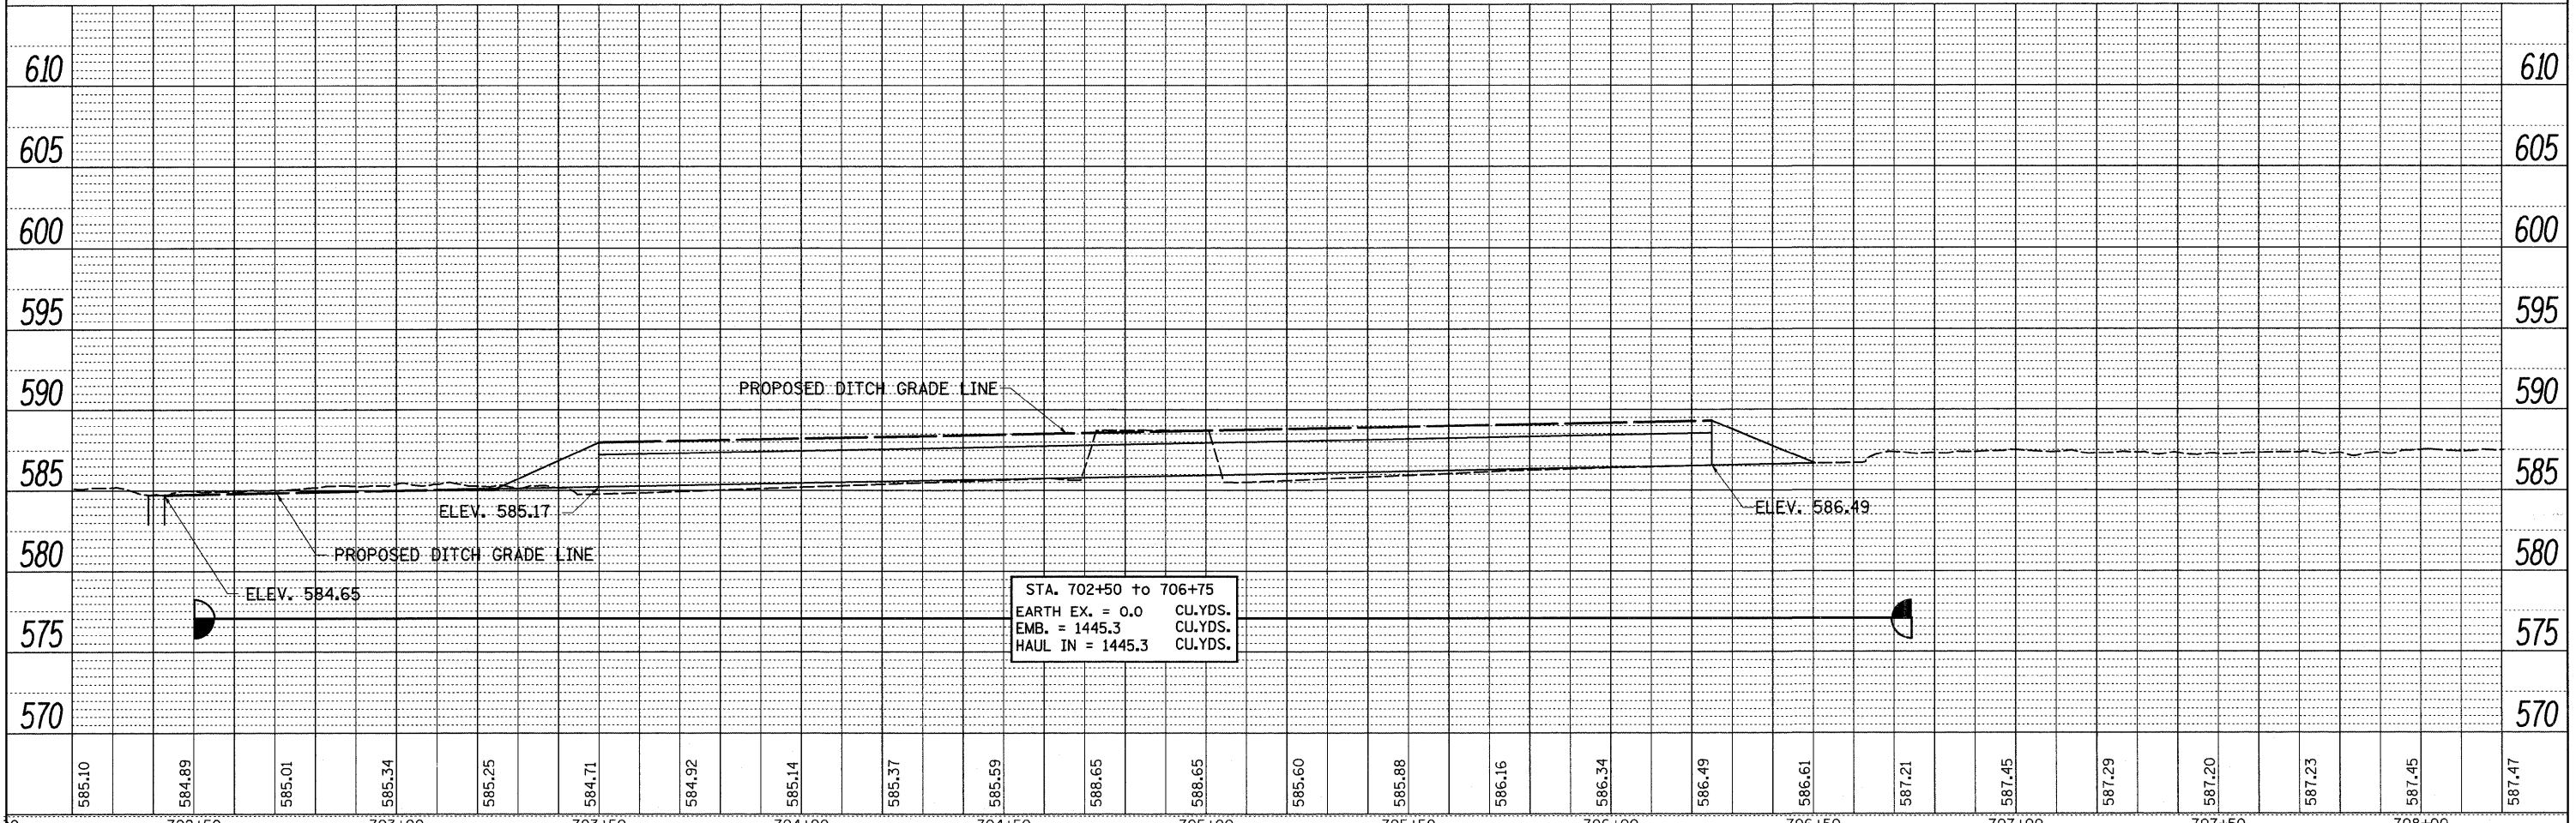


DATE	
BY	
PLANNED	
DESIGNED	
CHECKED	
DATE	

DATE	
BY	
PLANNED	
DESIGNED	
CHECKED	
DATE	

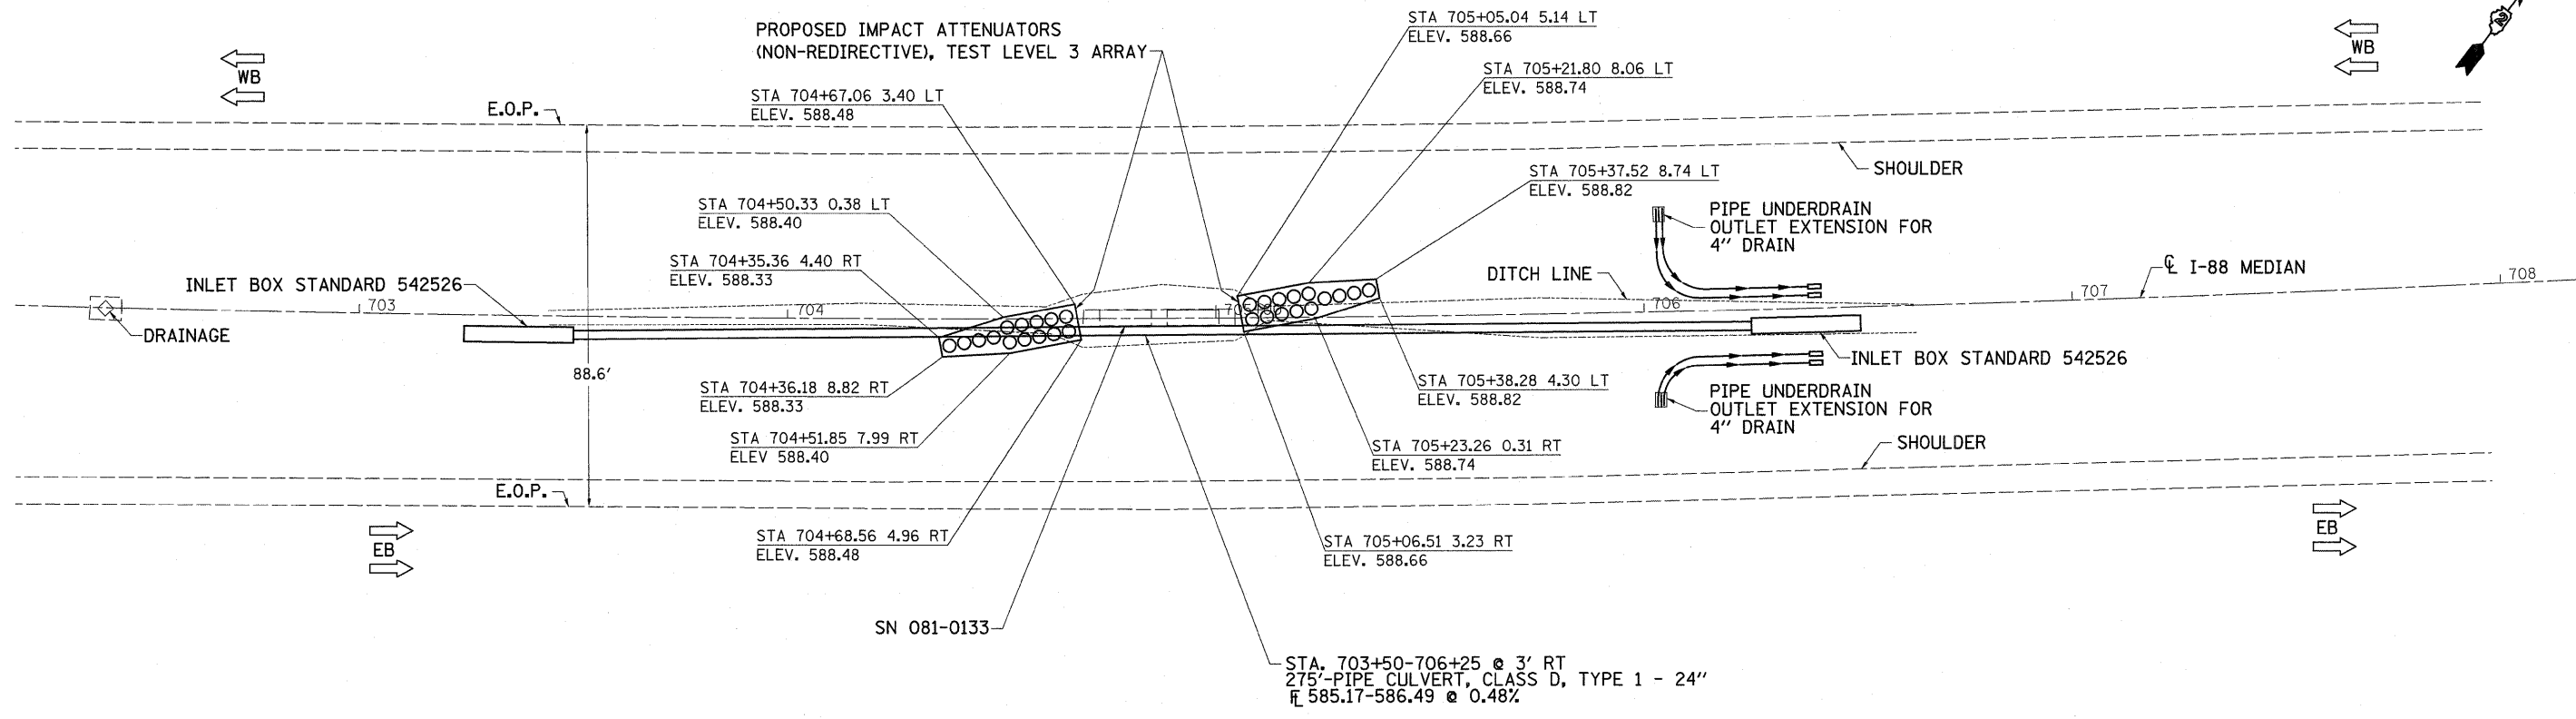

FILE NAME =	USER NAME = ankneyde	DESIGNED -	REVISED -	STATE OF ILLINOIS DEPARTMENT OF TRANSPORTATION	I-88 PLAN & PROFILE	F.A.I. RTE.	SECTION	COUNTY	TOTAL SHEETS	SHEET NO.
c:\pw\work\pwsdot\ankneyde\d0292974\020512-sht-p\inprf.dgn	PLOT SCALE = 20.0000' / in.	DRAWN -	REVISED -			*	D2 SAFETY 2012-2	**	151	49
PLOT DATE = Tue May 01 07:10:03 2012	DATE -	CHECKED -	REVISED -			CONTRACT NO. 64H77				
						ILLINOIS FED. AID PROJECT				