
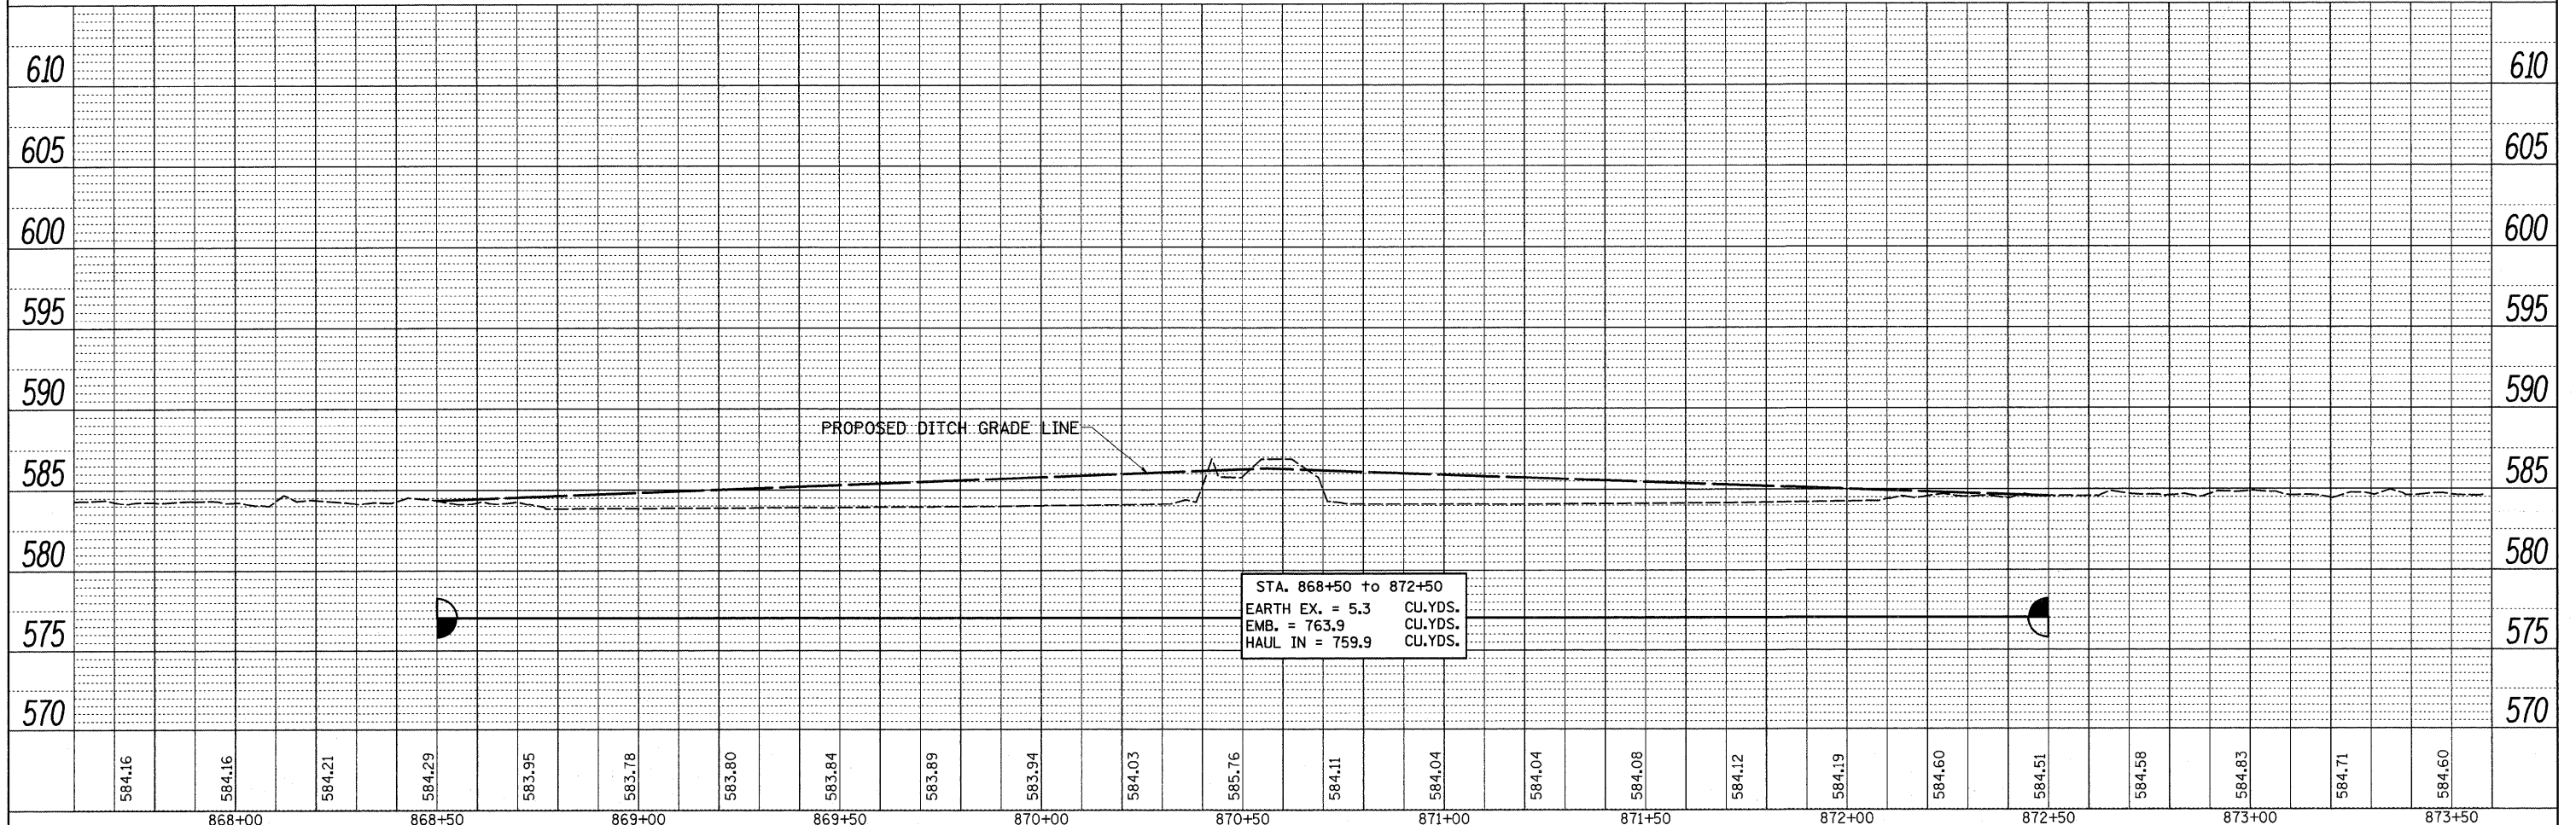


DATE	BY
DATE	BY
DATE	BY
DATE	BY
DATE	BY
DATE	BY
DATE	BY
DATE	BY

DATE	BY
DATE	BY
DATE	BY
DATE	BY
DATE	BY
DATE	BY
DATE	BY
DATE	BY

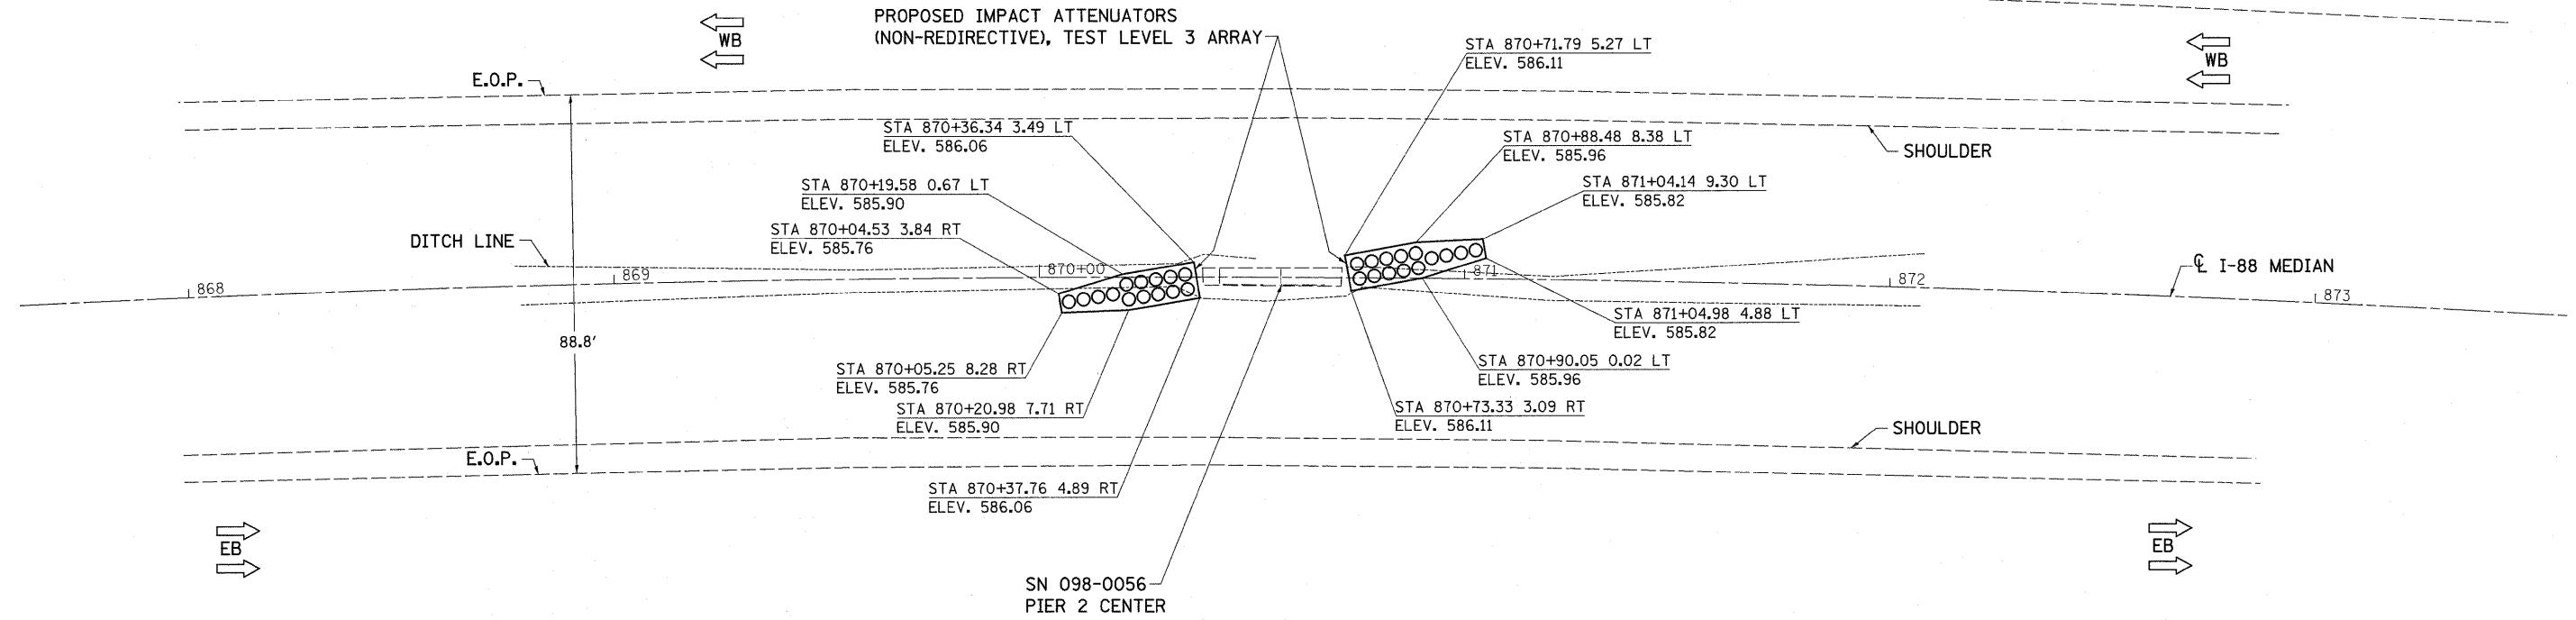

FILE NAME =	USER NAME = ankneyde	DESIGNED -	REVISED -	STATE OF ILLINOIS DEPARTMENT OF TRANSPORTATION	I-88 PLAN & PROFILE	F.A.I. RTE. *	SECTION	COUNTY	TOTAL SHEETS	SHEET NO.
c:\pw_work\pwwork\ankneyde\0292974\0205212-sht-plnprf.dgn		DRAWN -	REVISED -			D2 SAFETY 2012-2	**	151	51	
PLOT SCALE = 20.0000' / 1" =		CHECKED -	REVISED -			CONTRACT NO. 64H77		ILLINOIS FED. AID PROJECT		
PLOT DATE = Tue May 01 07:40:57 2012		DATE -	REVISED -			SCALE: SHEET OF SHEETS STA. TO STA.		* 74, 80, 88, & 280		