
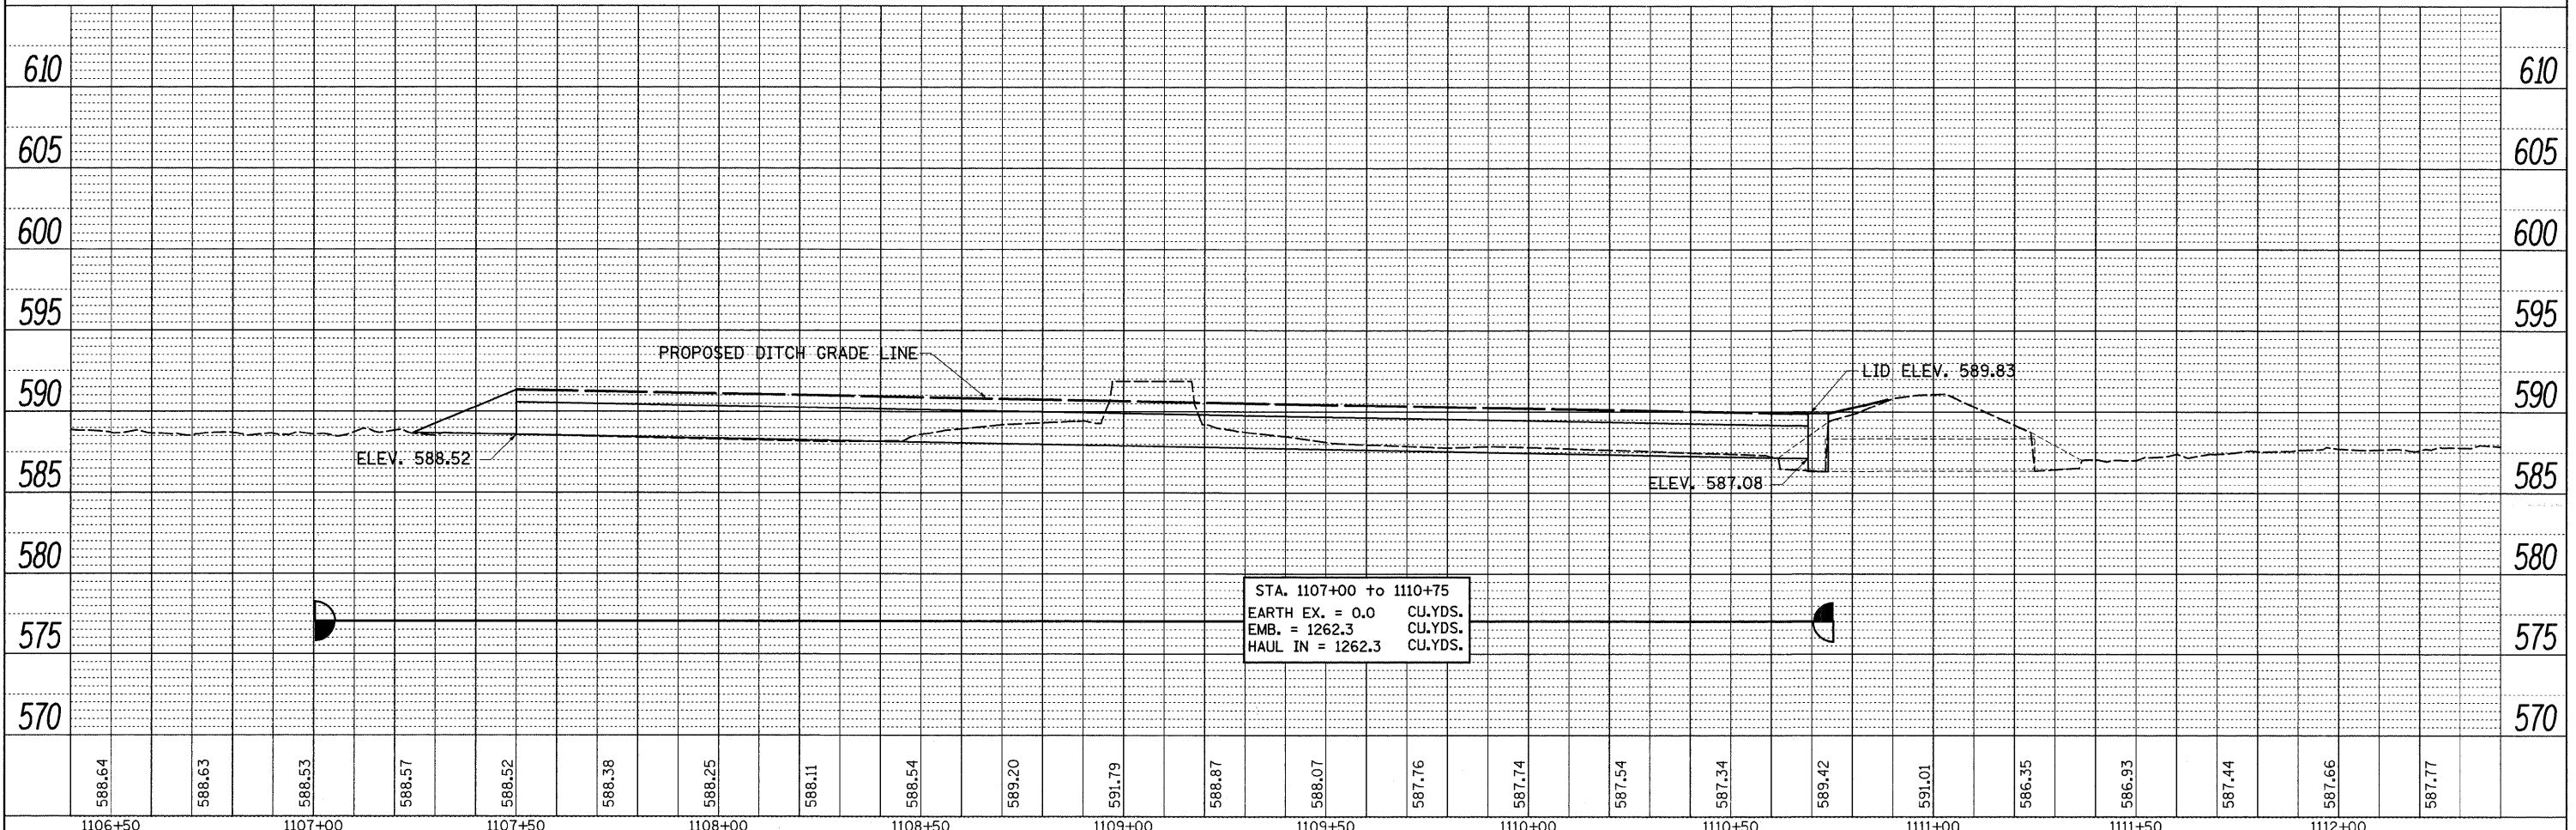


PLAN	DATE
BY	
SURVEYED	
ALIGNED	
CHECKED	
BY	
DATE	
NO.	

PROFILE	DATE
BY	
DESIGNED	
CHECKED	
BY	
DATE	
NO.	

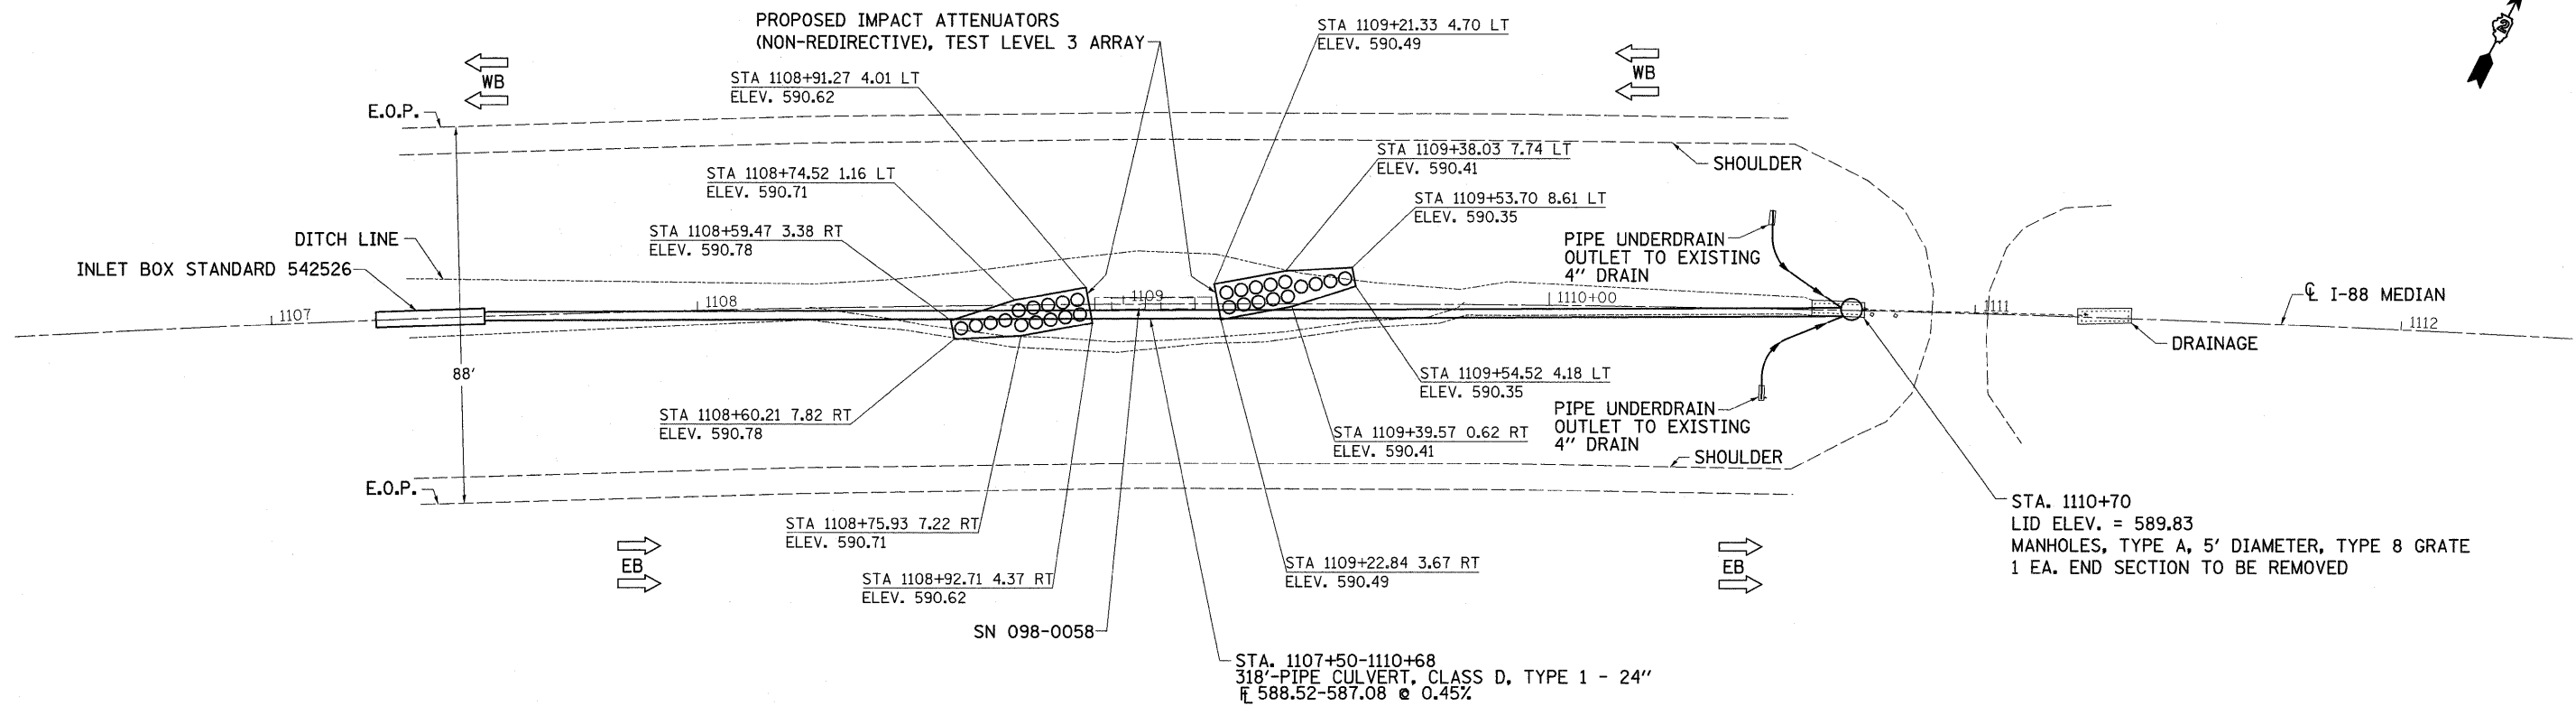

FILE NAME =	USER NAME = ankneyde	DESIGNED -	REVISED -	STATE OF ILLINOIS DEPARTMENT OF TRANSPORTATION	I-88 PLAN & PROFILE	F.A.I. RTE.	SECTION	COUNTY	TOTAL SHEETS	SHEET NO.
c:\pwork\paxdot\ankneyde\d0292974\0205212-sht-plnprf.dgn		DRAWN -	REVISED -			*	D2 SAFETY 2012-2	**	151	53
PLOT SCALE = 20.0000' / 1"		CHECKED -	REVISED -			CONTRACT NO. 64H77				
PLOT DATE = Tue May 01 07:40:59 2012		DATE -	REVISED -			ILLINOIS FED. AID PROJECT				
					SCALE:	SHEET OF SHEETS		STA. TO STA.		