



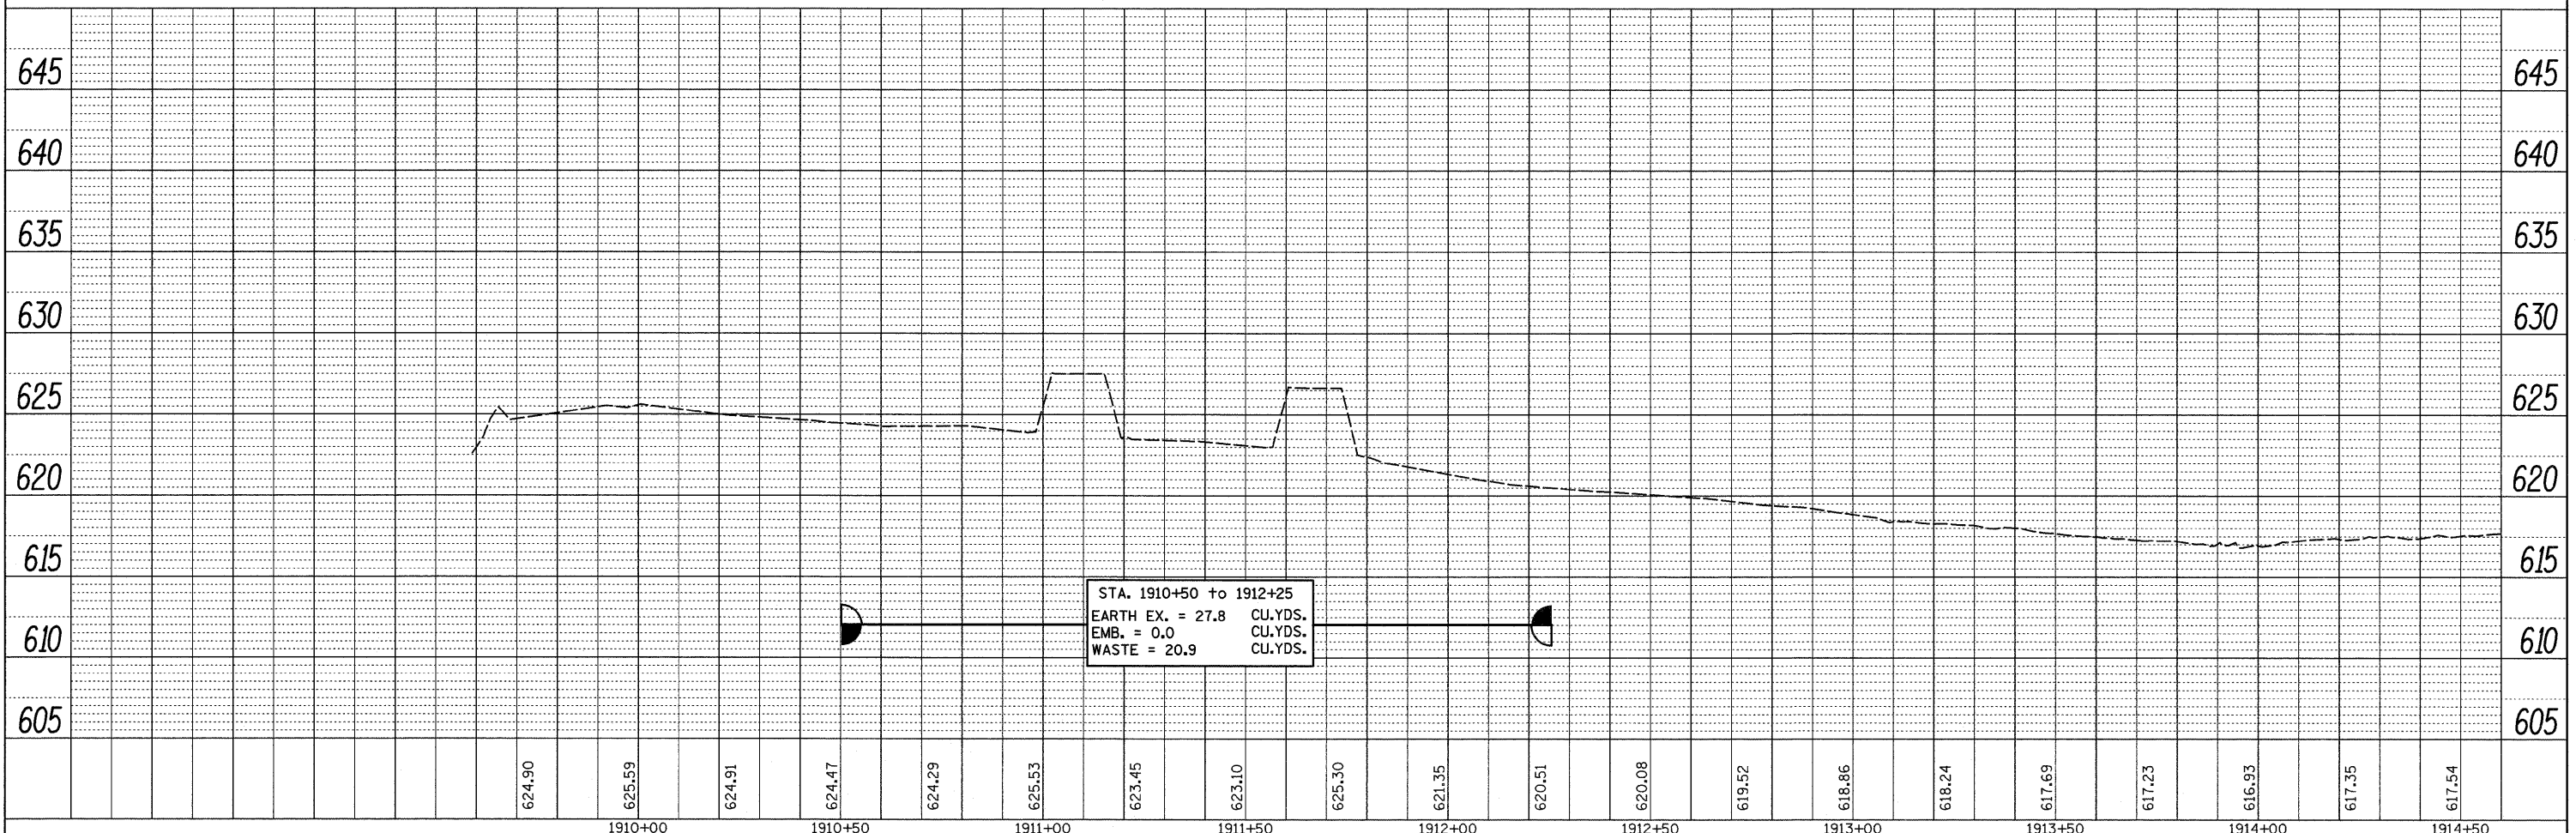

DATE	
BY	
PLAN	
SURVEYED	
ALIGNED	
CHECKED	
FILED	
NO.	

DATE	
BY	
PROFILE	
GRADES	
CHECKED	
FILED	
NO.	

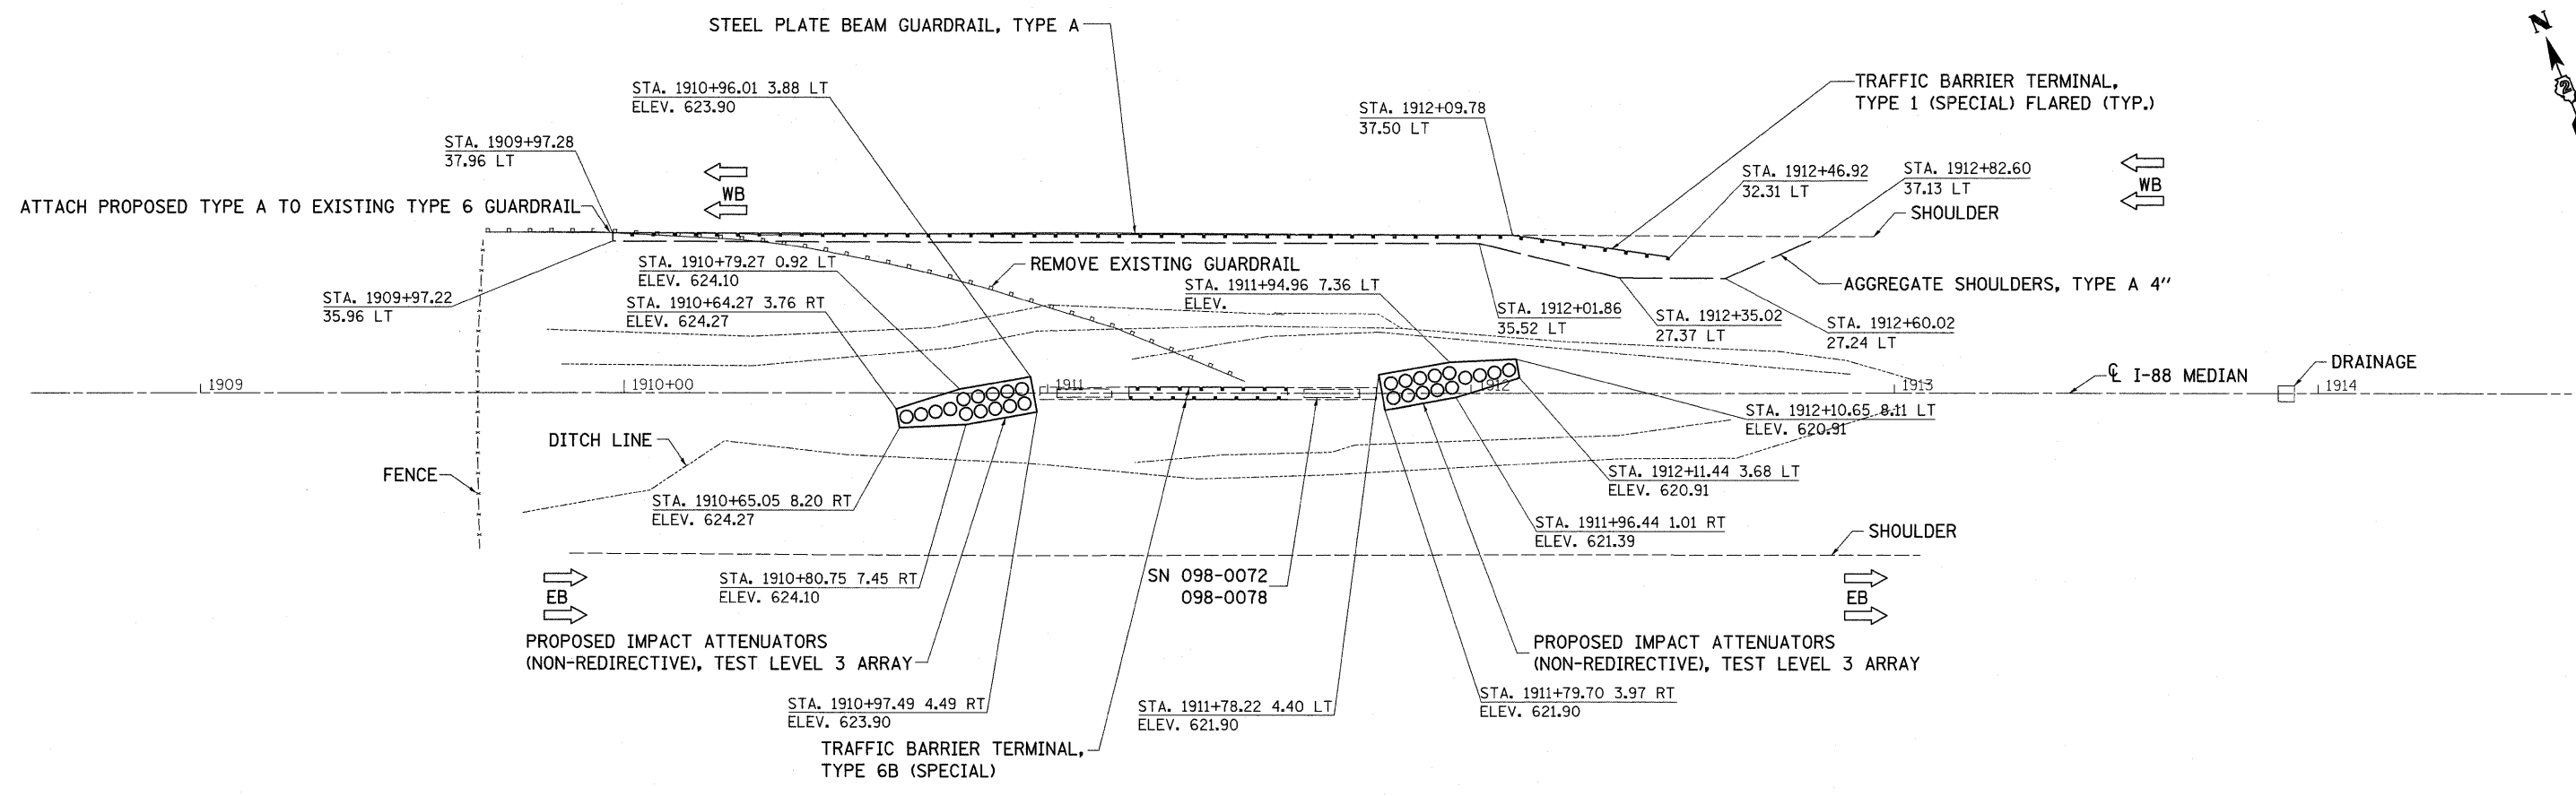

FILE NAME =	USER NAME = ankneyde	DESIGNED -	REVISED -	<b>STATE OF ILLINOIS DEPARTMENT OF TRANSPORTATION</b>	<b>I-88 PLAN &amp; PROFILE</b>	F.A.I. RTE.	SECTION	COUNTY	TOTAL SHEETS	SHEET NO.
c:\pwork\pwork\ankneyde\d0292974\0205212-shr-plnprf.dgn	DRAWN -	REVISED -	*			D2 SAFETY 2012-2	**	151	58	
PLOT SCALE = 20.0000' / 1"	CHECKED -	REVISED -							CONTRACT NO. 64H77	
PLOT DATE = Tue May 01 07:10:06 2012	DATE -	REVISED -	SCALE:			SHEET	OF	SHEETS	STA.	TO