



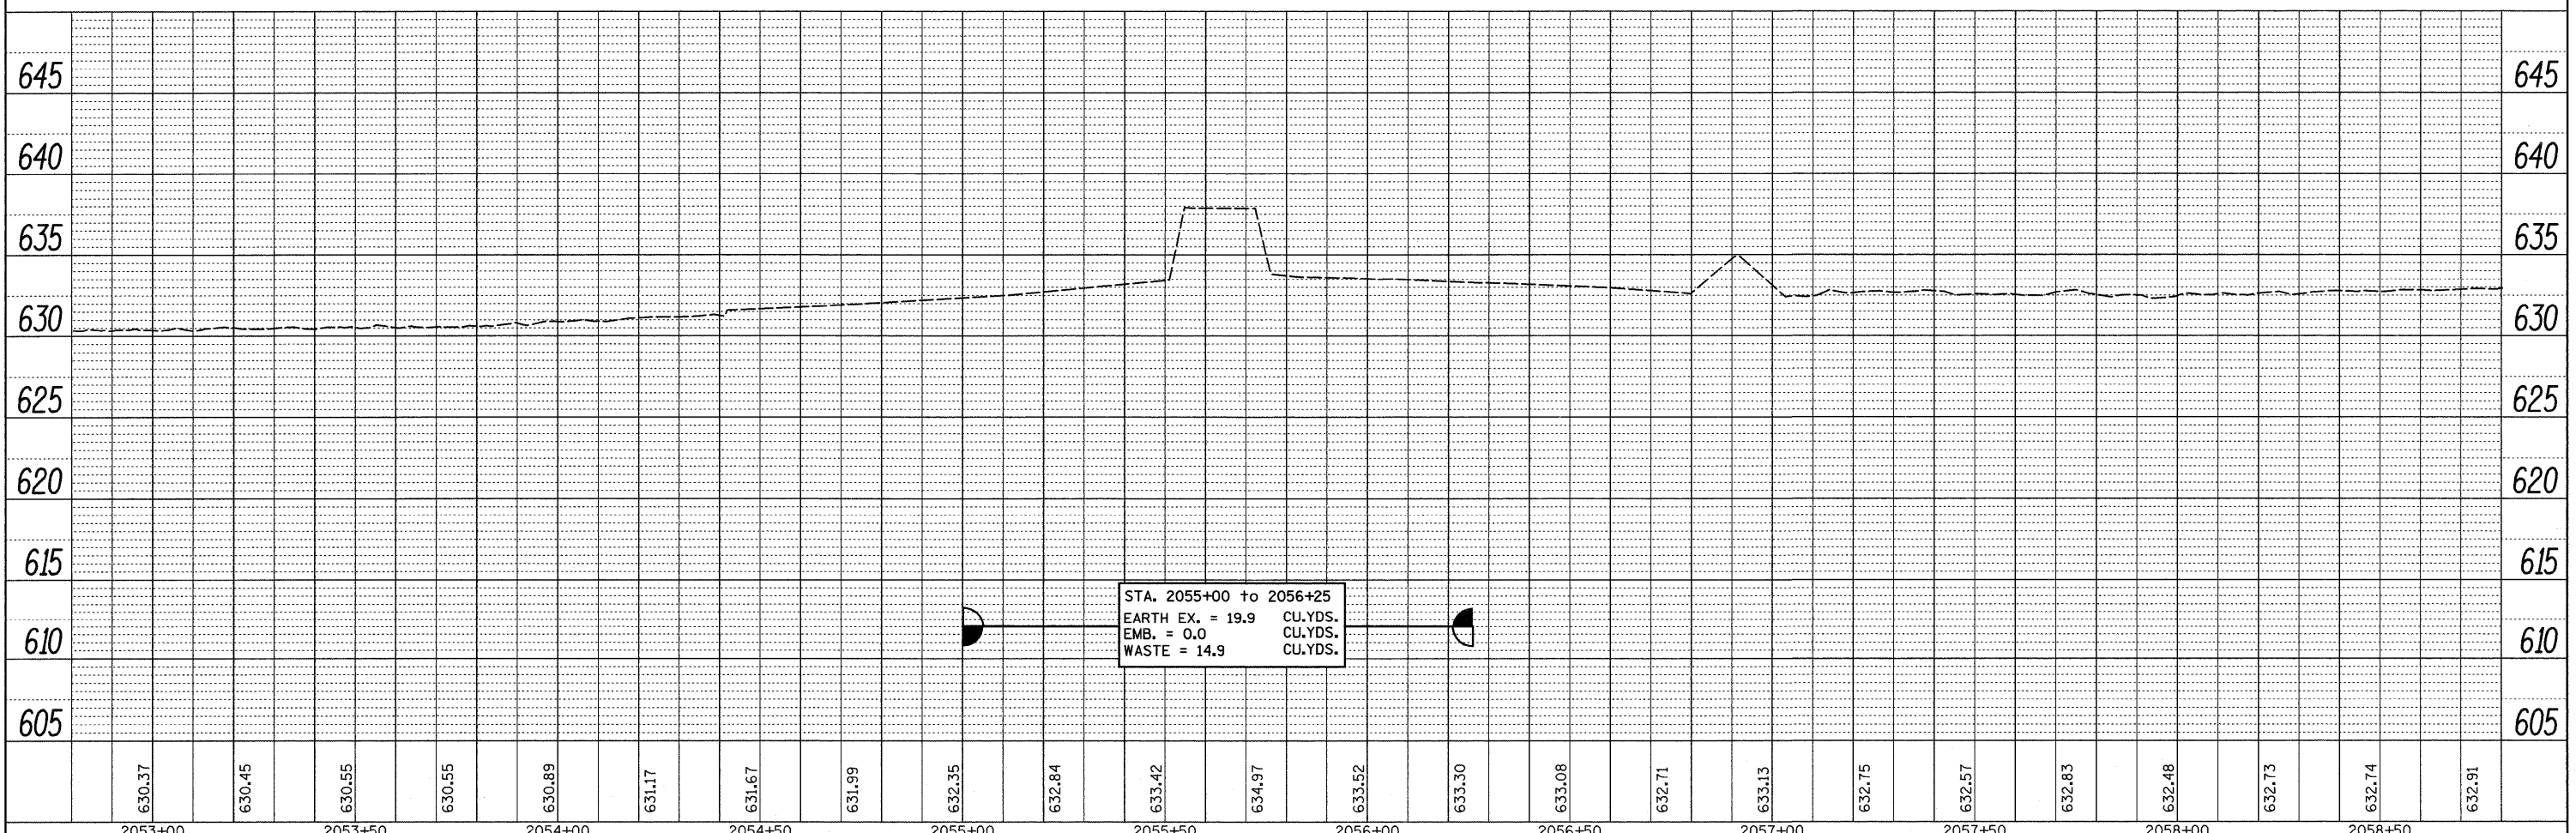

DATE	
BY	
PLANNED	
ALIGNED	
CHECKED	
BY	
DATE	
NOTE BOOK	
NO.	

DATE	
BY	
PLANNED	
GRADES	
CHECKED	
BY	
DATE	
NOTE BOOK	
NO.	

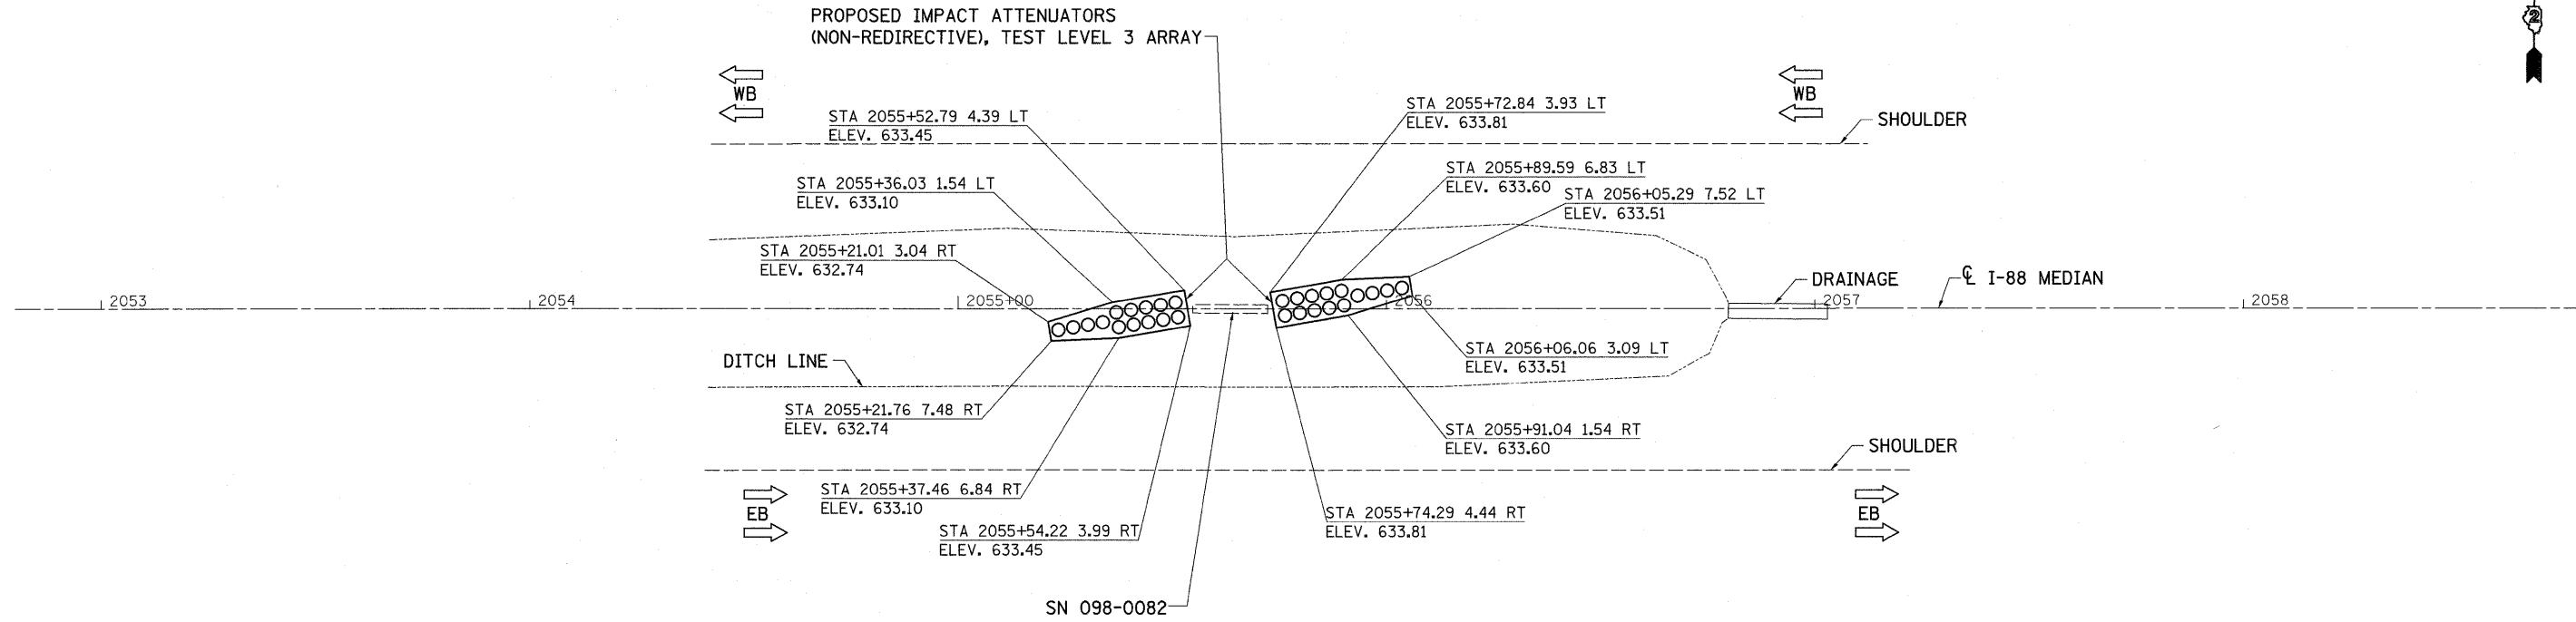

FILE NAME =	USER NAME = ankneyde	DESIGNED -	REVISED -	STATE OF ILLINOIS DEPARTMENT OF TRANSPORTATION	I-88 PLAN & PROFILE	F.A.I. RTE.	SECTION	COUNTY	TOTAL SHEETS	SHEET NO.
c:\pwwork\pwwork\ankneyde\d0292974\020512-sht-plnprf.dgn	PLOT SCALE = 20.0000' / in.	DRAWN -	REVISED -			*	D2 SAFETY 2012-2	**	151	61
PLOT DATE = Tue May 01 07:10:07 2012	DATE -	CHECKED -	REVISED -			CONTRACT NO. 64H77				
						ILLINOIS FED. AID PROJECT				