


EXTEND EXISTING GUARDRAIL TYPE A

STEEL PLATE BEAM GUARDRAIL, TYPE A

TRAFFIC BARRIER TERMINAL, TYPE 1 (SPECIAL) TANGENT

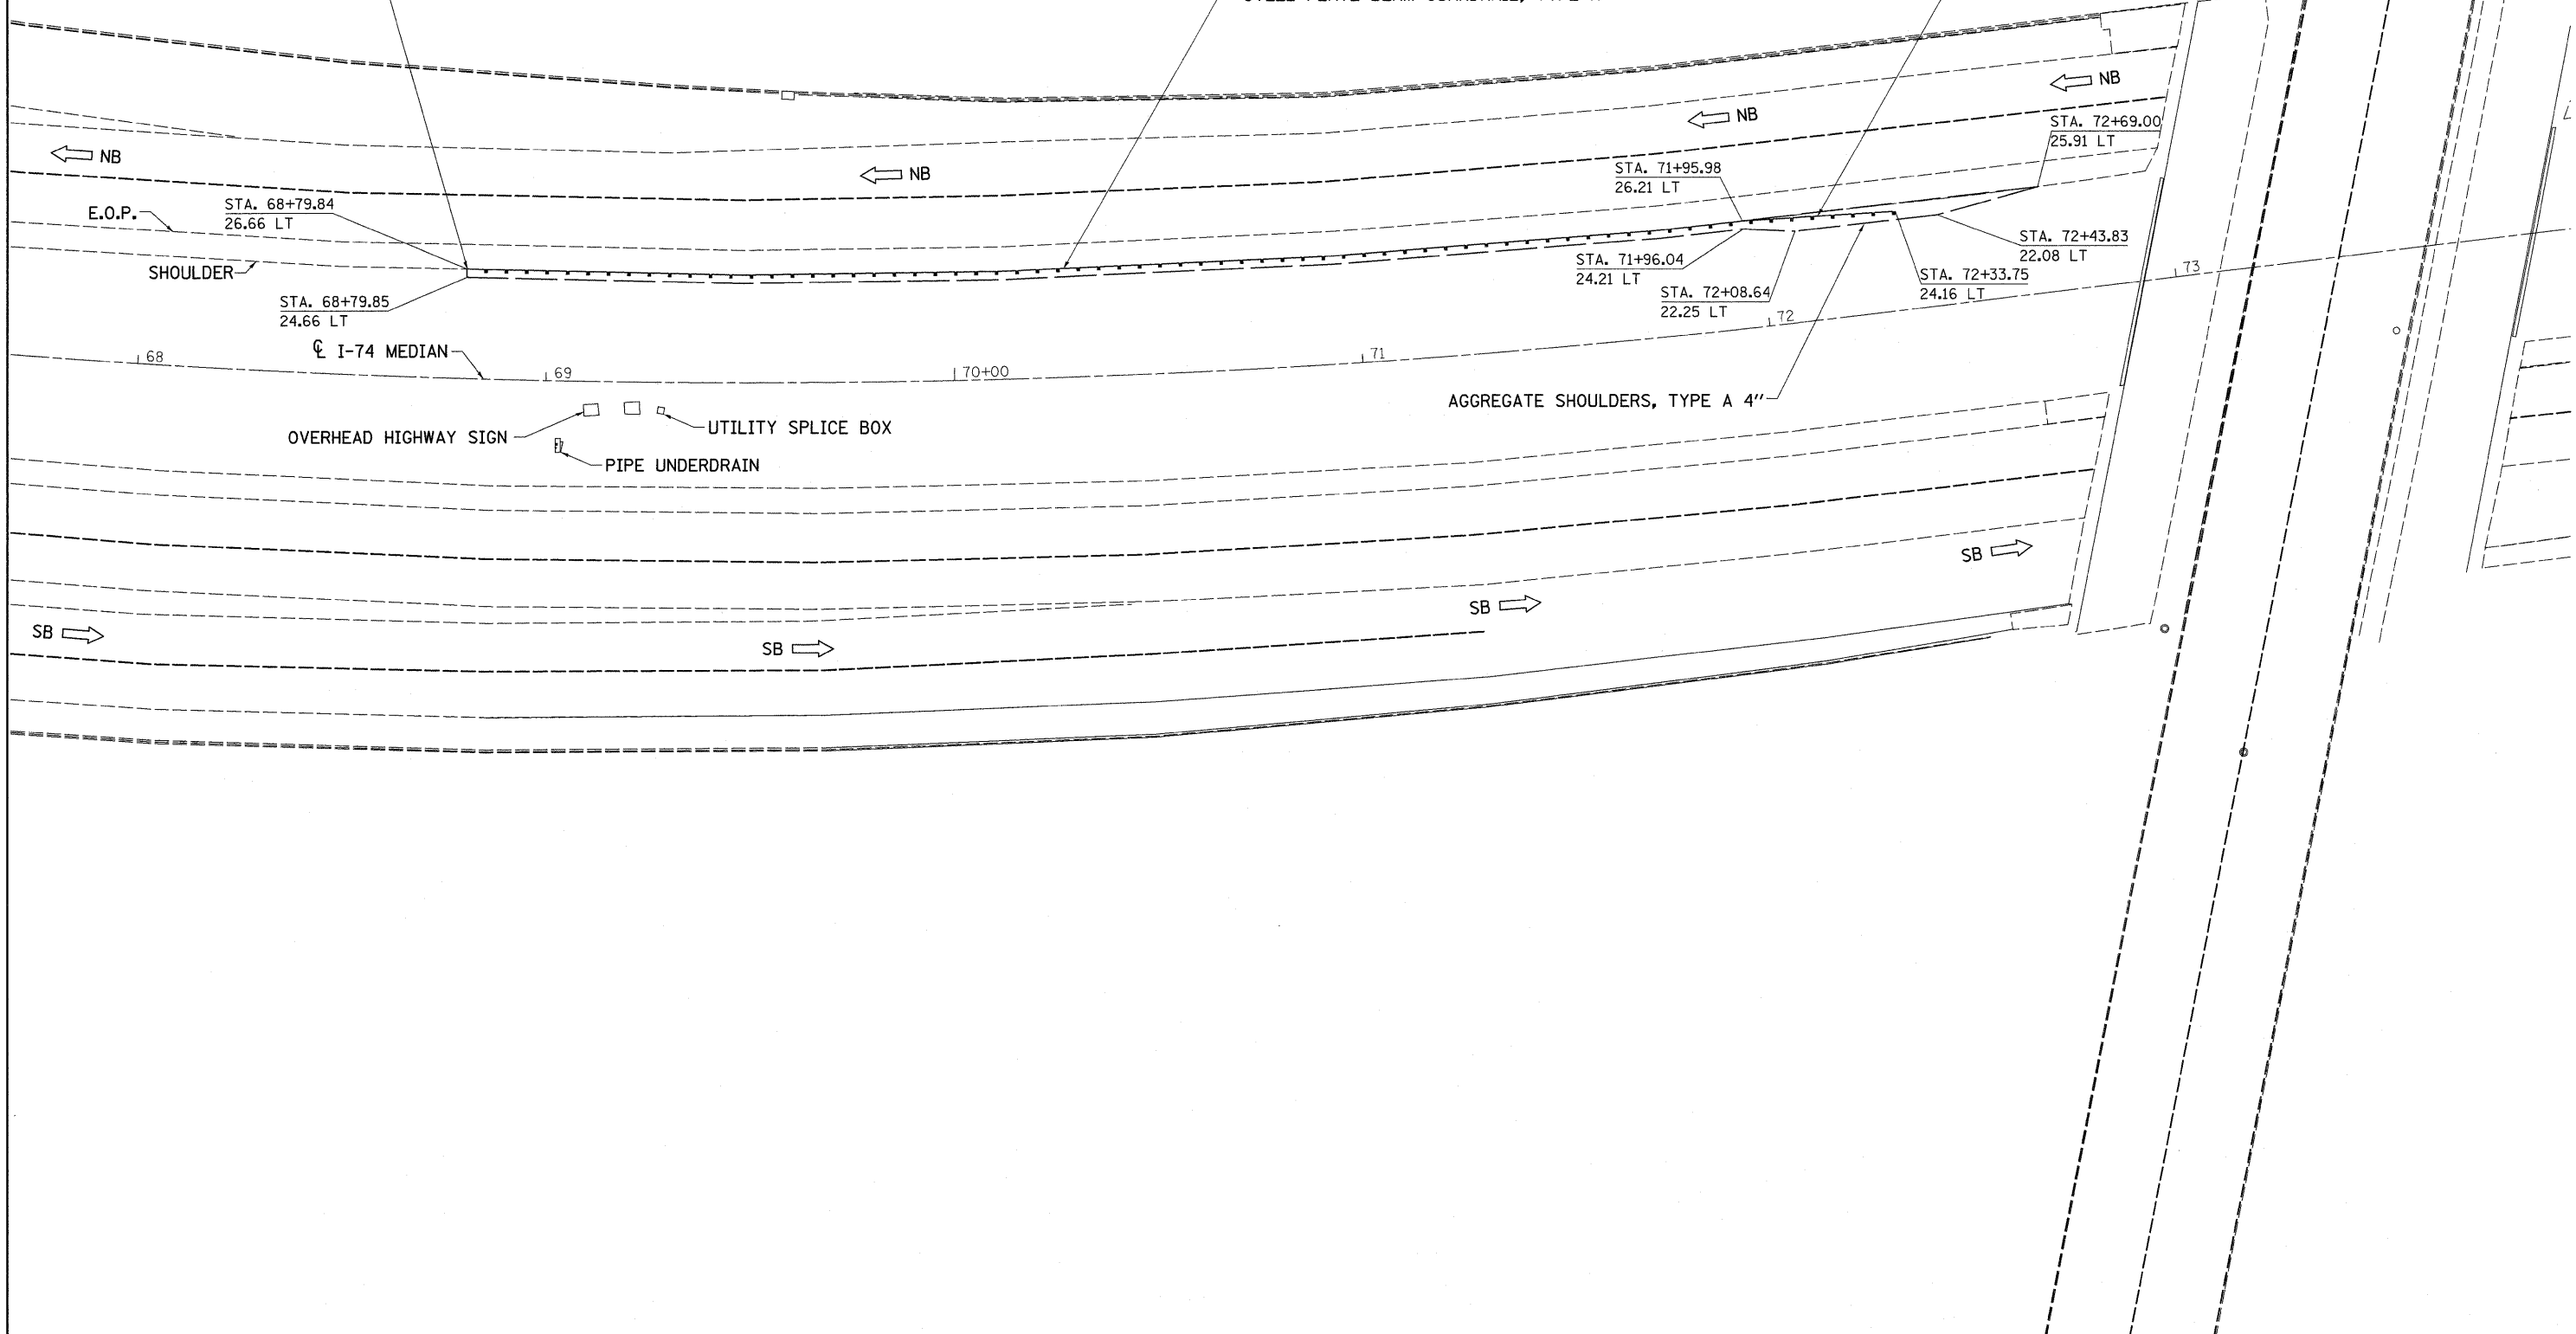

FILE NAME =	USER NAME = ankneyde	DESIGNED -	REVISED -
cr:\pw\work\p\adot\ankneyde\d8292974\0265212-sh1-p\Inprf.dgn		DRAWN -	REVISED -
	PLOT SCALE = 20.0000' / 1"	CHECKED -	REVISED -
	PLOT DATE = Tue May 01 07:10:23 2012	DATE -	REVISED -

STATE OF ILLINOIS
DEPARTMENT OF TRANSPORTATION

I-74 PLAN SHEET	
SCALE:	SHEET OF SHEETS
STA.	TO STA.

F.A.I. RTE.	SECTION	COUNTY	TOTAL SHEETS	SHEET NO.
*	D2 SAFETY 2012-2	**	151	66
CONTRACT NO. 64H77				
ILLINOIS FED. AID PROJECT				

* 74, 80, 88, & 280
** HENRY/ROCK ISLAND/WHITESIDE