


FINAL SURVEY NO.	SURVEYED	BY	DATE
	PLOTTED		
	REPLATE		
	AREAS CHECKED		

ORIGINAL SURVEY NO.	SURVEYED	BY	DATE
	PLOTTED		
	REPLATE		
	AREAS CHECKED		

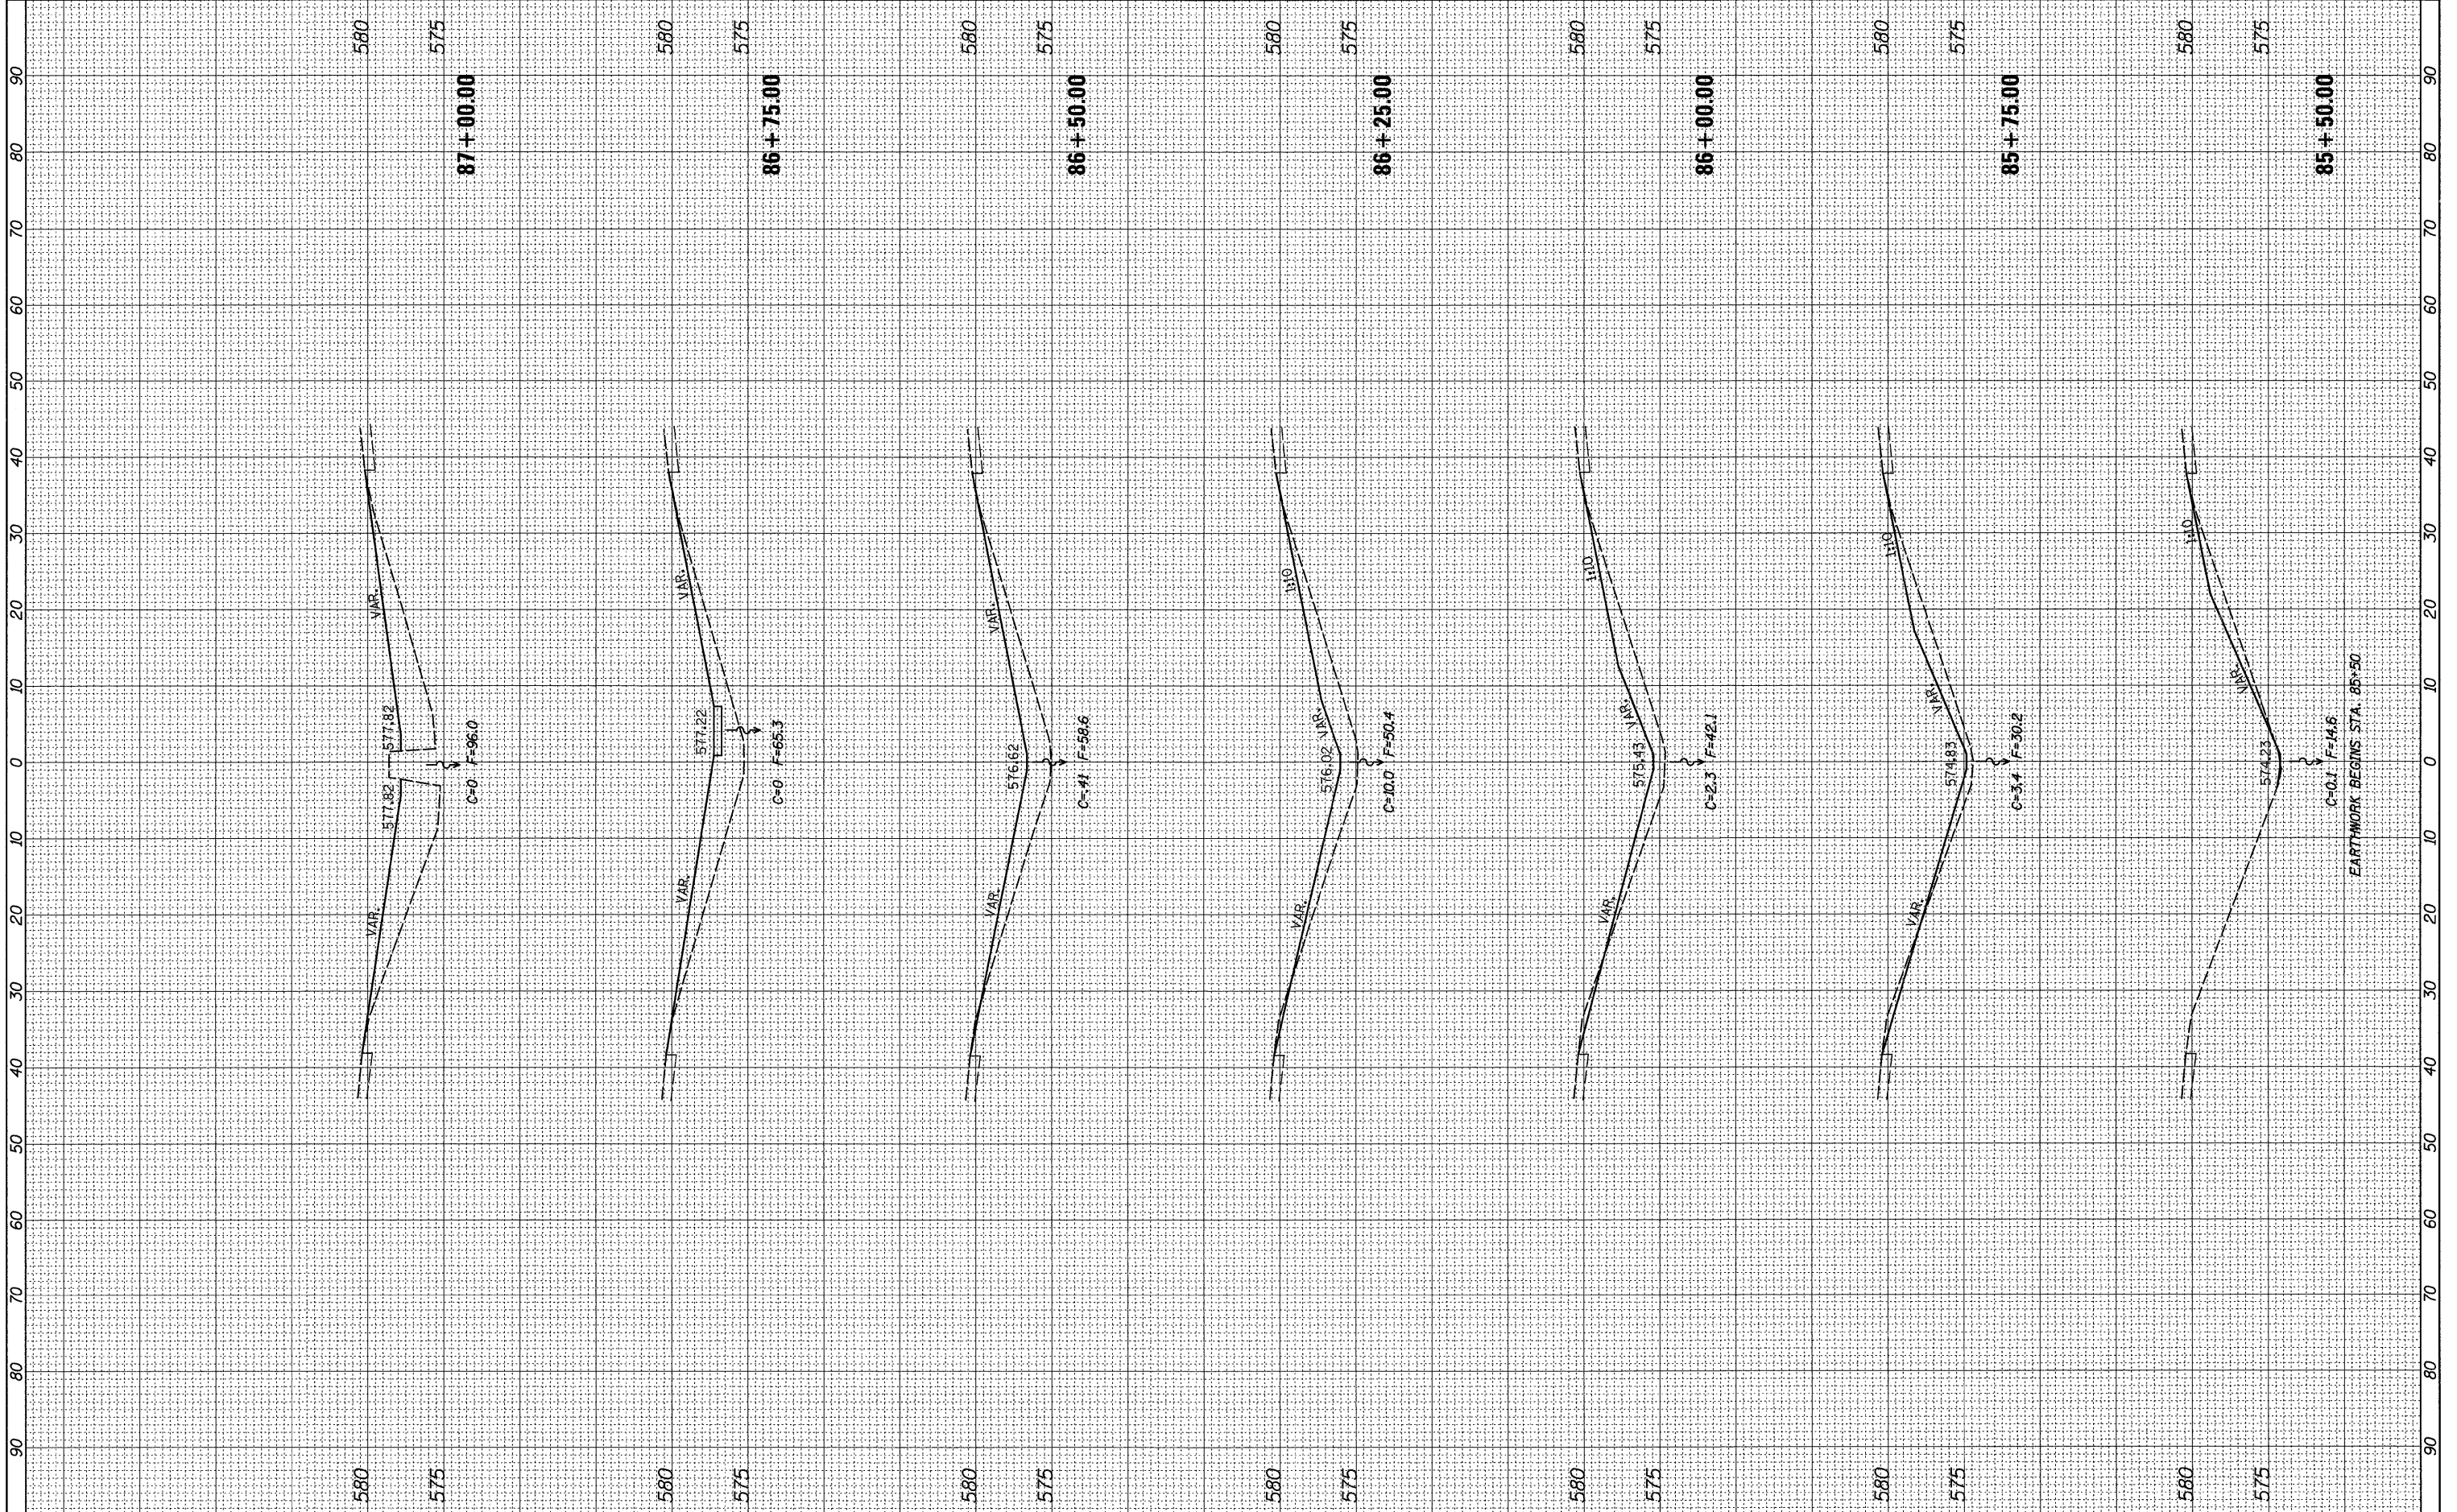

FILE NAME =
 c:\pwwork\pwwork\renkesr\02292974\0205212-sh-xsh.dgn

USER NAME = renkesr
 PLOT SCALE = 10.0000' / 1" /
 PLOT DATE = Tue May 01 07:07:46 2012

DESIGNED -	REVISED -
DRAWN -	REVISED -
CHECKED -	REVISED -
DATE -	REVISED -

**STATE OF ILLINOIS
 DEPARTMENT OF TRANSPORTATION**

I-88

SCALE: SHEET OF SHEETS STA. 85+50.00 TO STA. 87+00.00

F.A.I. RTE.	SECTION	COUNTY	TOTAL SHEETS	SHEET NO.
*	D2 SAFETY 2012-2	**	151	119
CONTRACT NO. 64H77				
ILLINOIS FED. AID PROJECT				

* 74, 80, 88 & 280
 ** HENRY / ROCK ISLAND / WHITESIDE