


FINAL SURVEY	SURVEYED	BY	DATE
NOTE BOOK NO.	PLOTTED		
	AREAS CHECKED		

ORIGINAL SURVEY	SURVEYED	BY	DATE
NOTE BOOK NO.	PLOTTED		
	AREAS CHECKED		

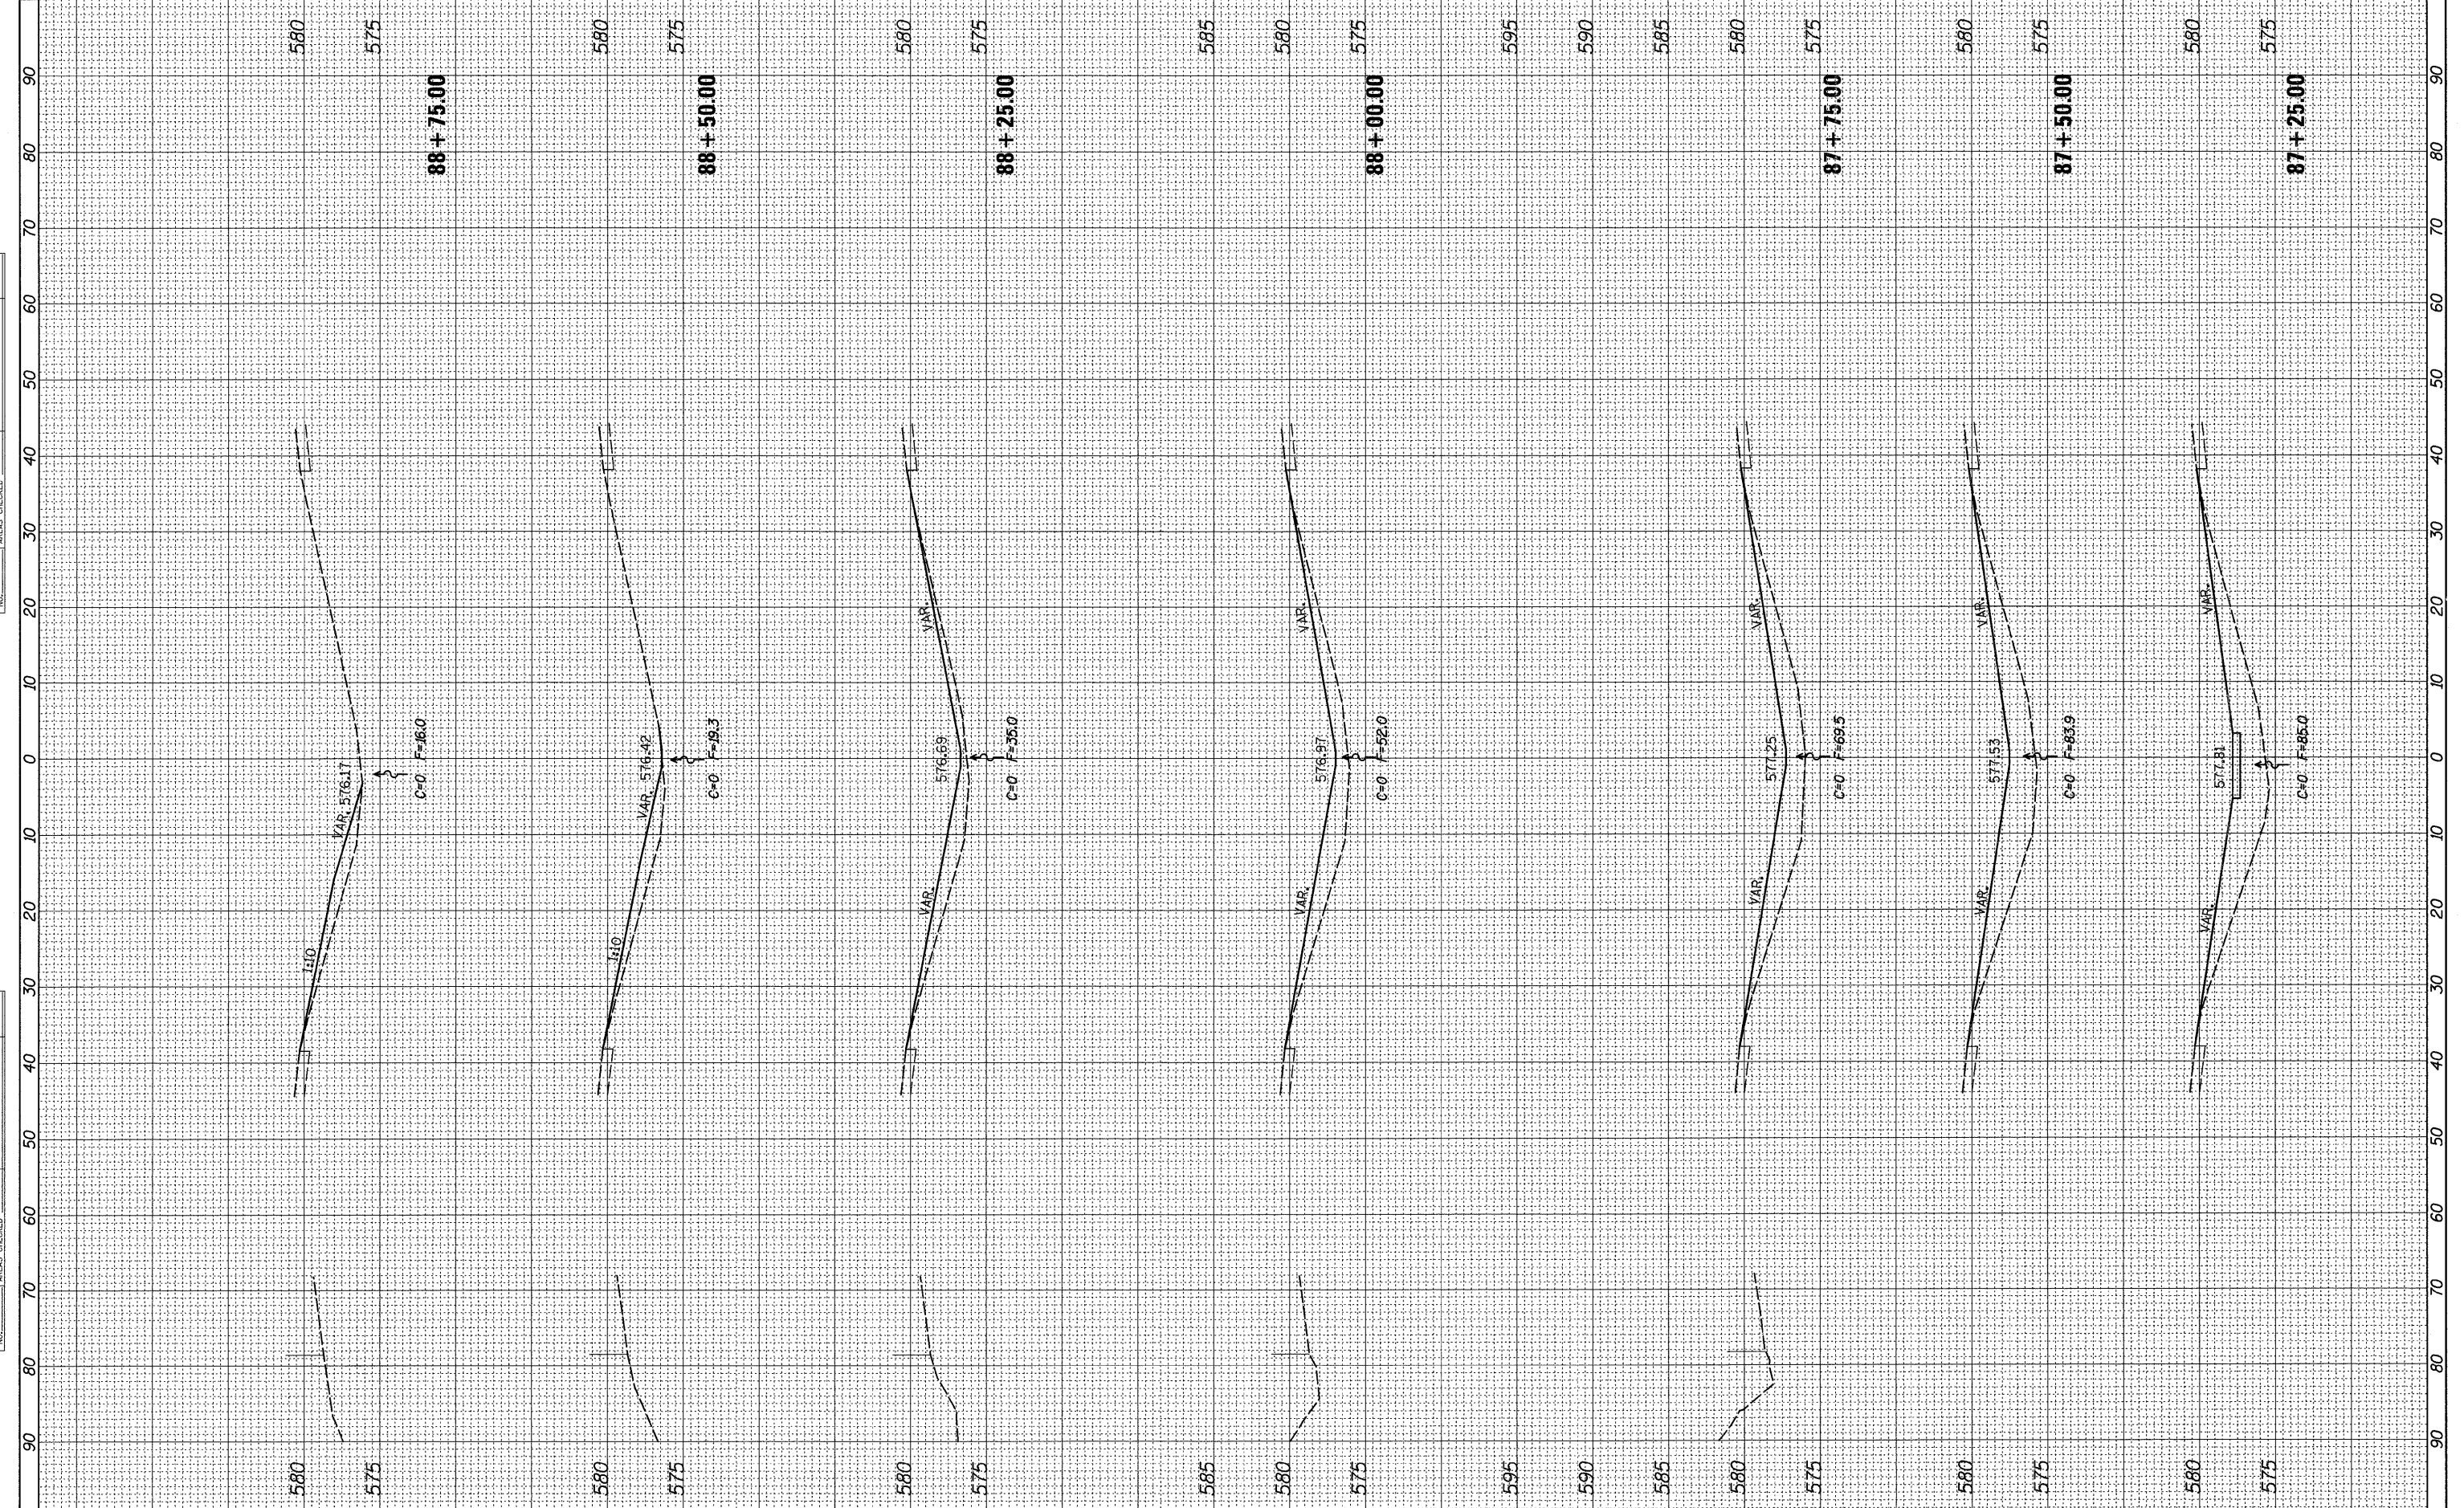

FILE NAME = c:\pw_work\p\idot\renkesr\02292974\0205212-ah-xssh.dgn
 USER NAME = renkesr
 DESIGNED -
 DRAWN -
 CHECKED -
 DATE - Tue May 01 07:07:46 2012

REVISOR -
 REVISION -
 REVISION -
 REVISION -

SCALE: SHEET OF SHEETS STA. 87+25.00 TO STA. 88+75.00

**STATE OF ILLINOIS
 DEPARTMENT OF TRANSPORTATION**

I-88

F.A.I. RTE.	SECTION	COUNTY	TOTAL SHEETS	SHEET NO.
*	D2 SAFETY 2012-2	**	151	120
CONTRACT NO. 64H77				
ILLINOIS FED. AID PROJECT				

* 74, 80, 88 & 280
 ** HENRY / ROCK ISLAND / WHITESIDE