


FINAL SURVEY	SURVEYED	BY	DATE
NO.	NO.		
NOTE BOOK	PLOTTED		
AREAS CHECKED	TEMPLATE		

ORIGINAL SURVEY	SURVEYED	BY	DATE
NO.	NO.		
NOTE BOOK	PLOTTED		
AREAS CHECKED	TEMPLATE		

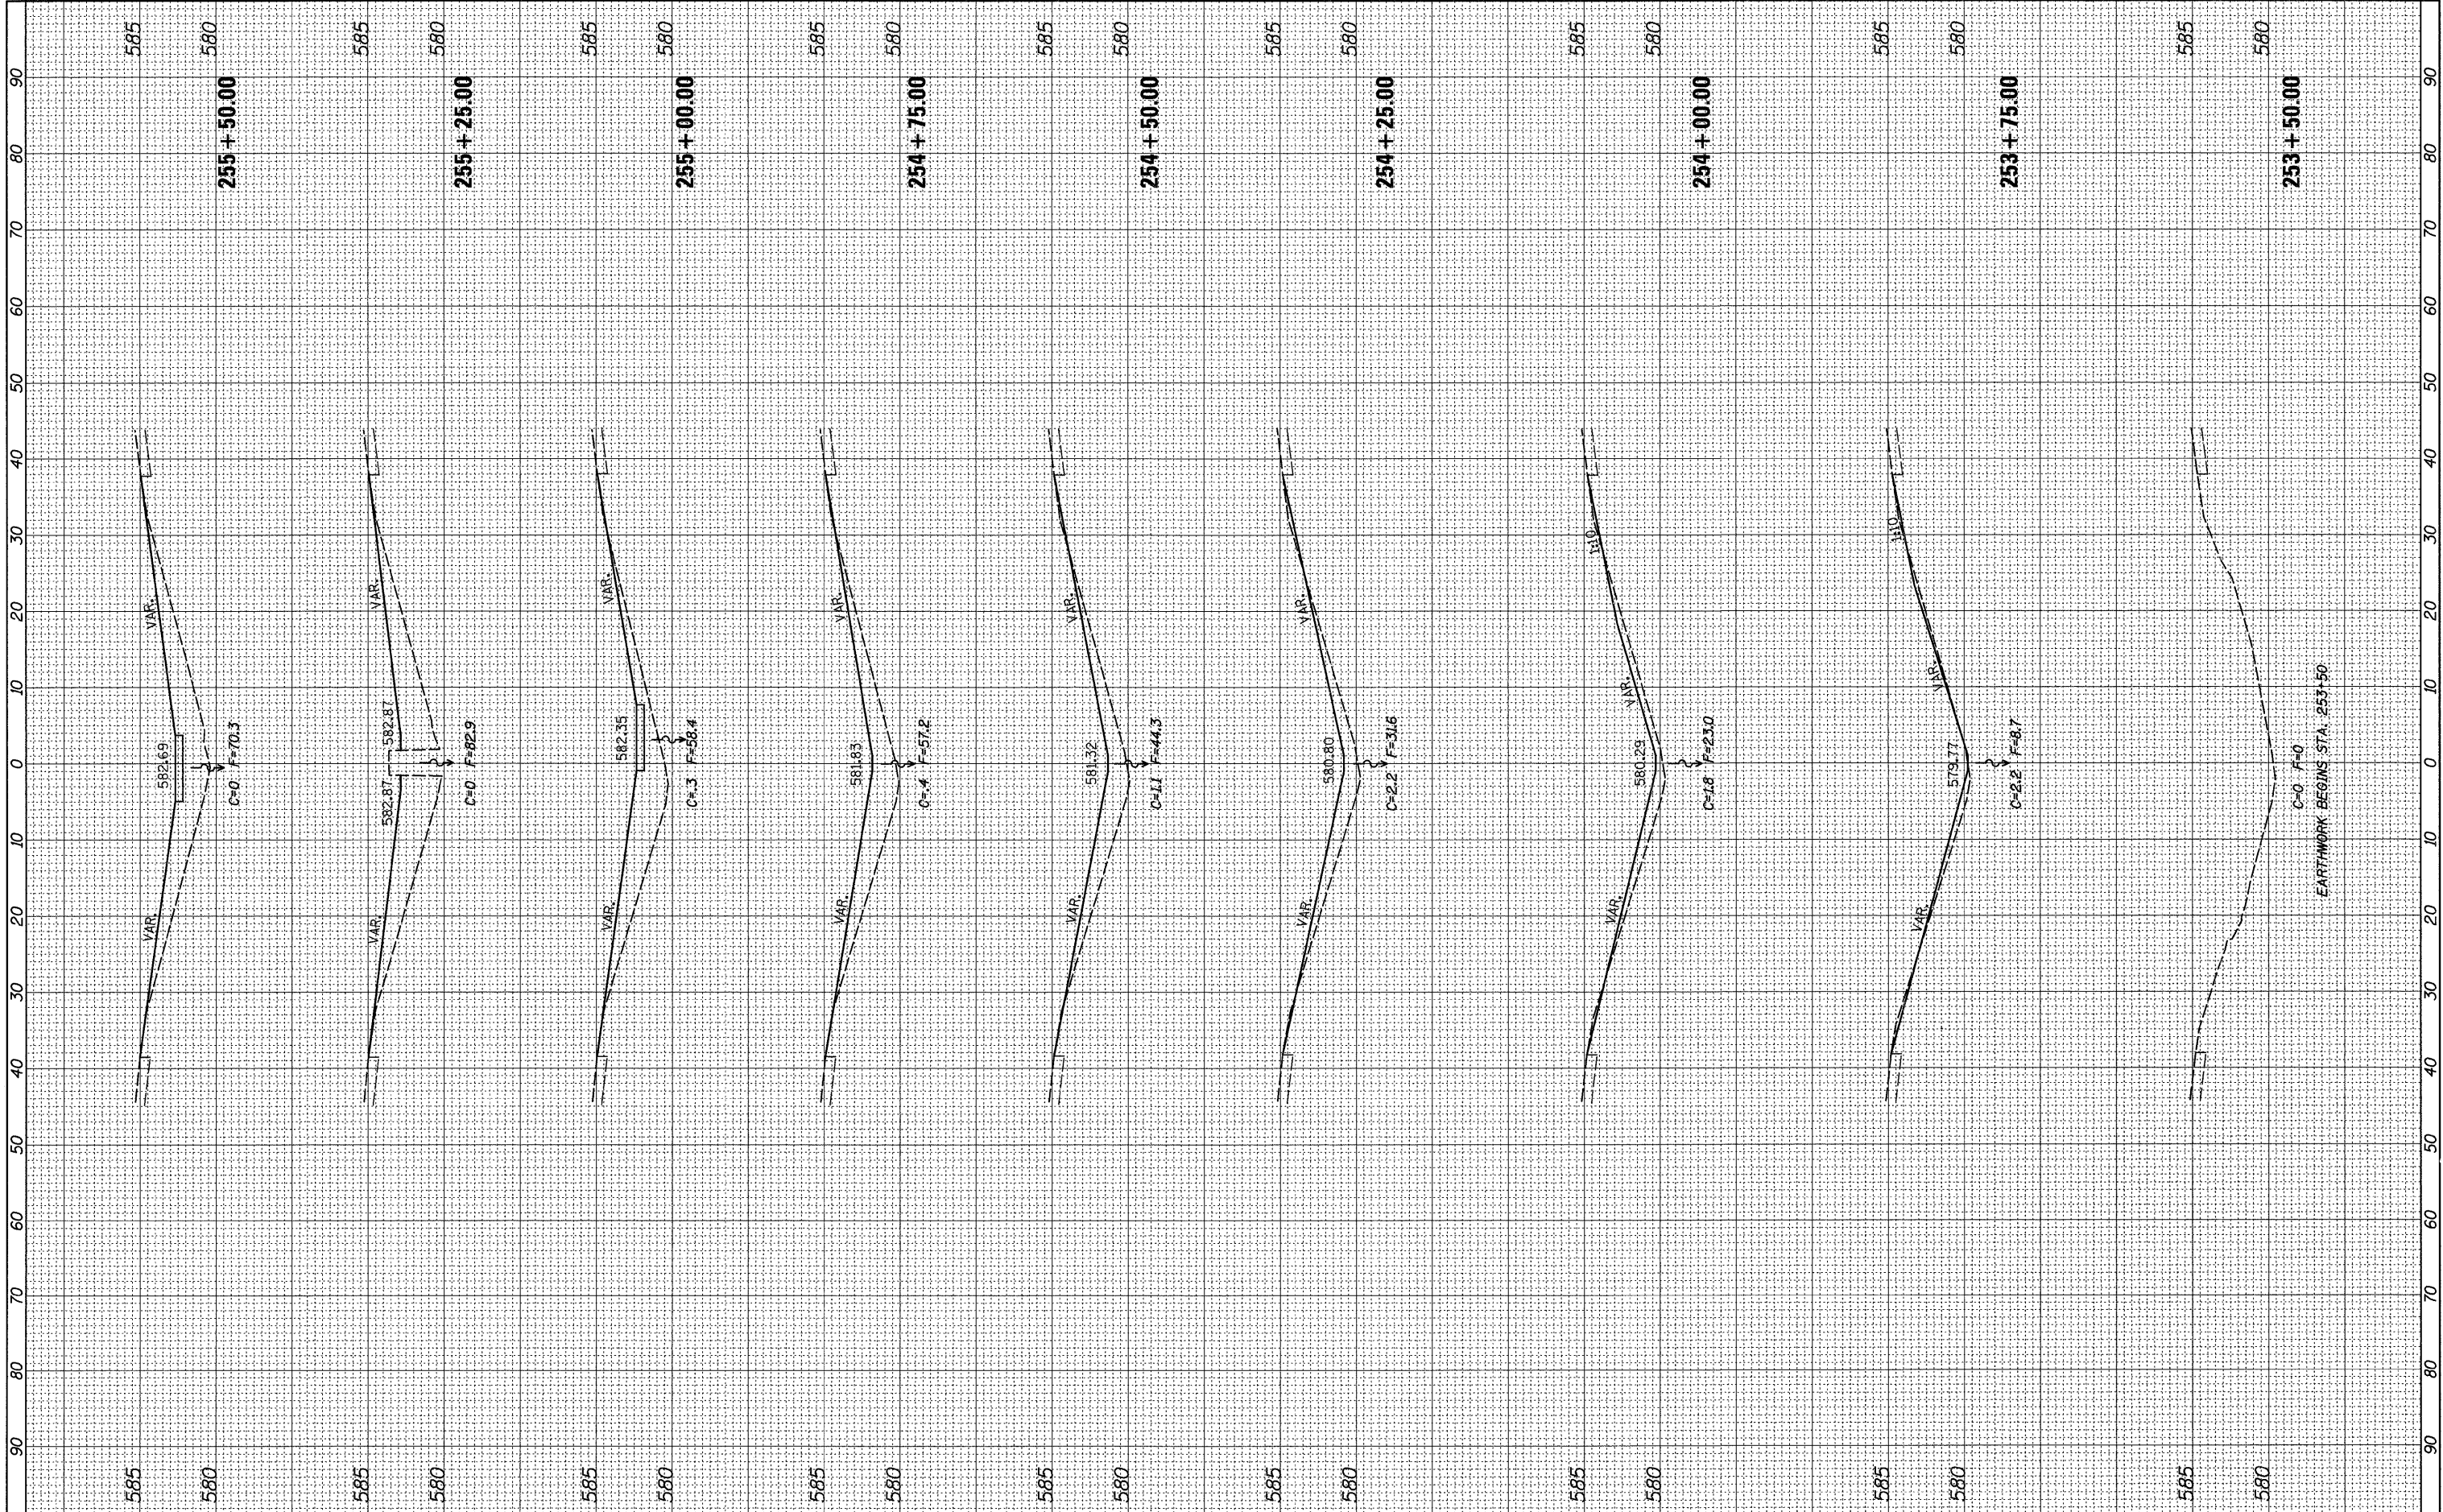

FILE NAME =
 c:\pw_work\p\rdot\renkesrw\d0292974\d205212-shd-xshd.dgn

USER NAME = renkesrw
 PLOT SCALE = 10.0000' / 1" /
 PLOT DATE = Tue May 01 07:07:49 2012

DESIGNED -
 DRAWN -
 CHECKED -
 DATE -

REVISED -
 REVISED -
 REVISED -
 REVISED -

**STATE OF ILLINOIS
 DEPARTMENT OF TRANSPORTATION**

I-88

SCALE: SHEET OF SHEETS STA. 253+50.00 TO STA. 255+50.00

F.A.I. RTE.	SECTION	COUNTY	TOTAL SHEETS	SHEET NO.
*	D2 SAFETY 2012-2	**	151	124
CONTRACT NO. 64H77				

ILLINOIS FED. AID PROJECT
 * 74, 80, 88 & 280
 ** HENRY / ROCK / ISI AND / WHITESIDE