


FINAL SURVEY	SURVEYED	BY	DATE
NO.	NO.		
AREAS CHECKED	AREAS CHECKED		
PLATE	PLATE		
NO.	NO.		

ORIGINAL SURVEY	SURVEYED	BY	DATE
NO.	NO.		
AREAS CHECKED	AREAS CHECKED		
PLATE	PLATE		
NO.	NO.		

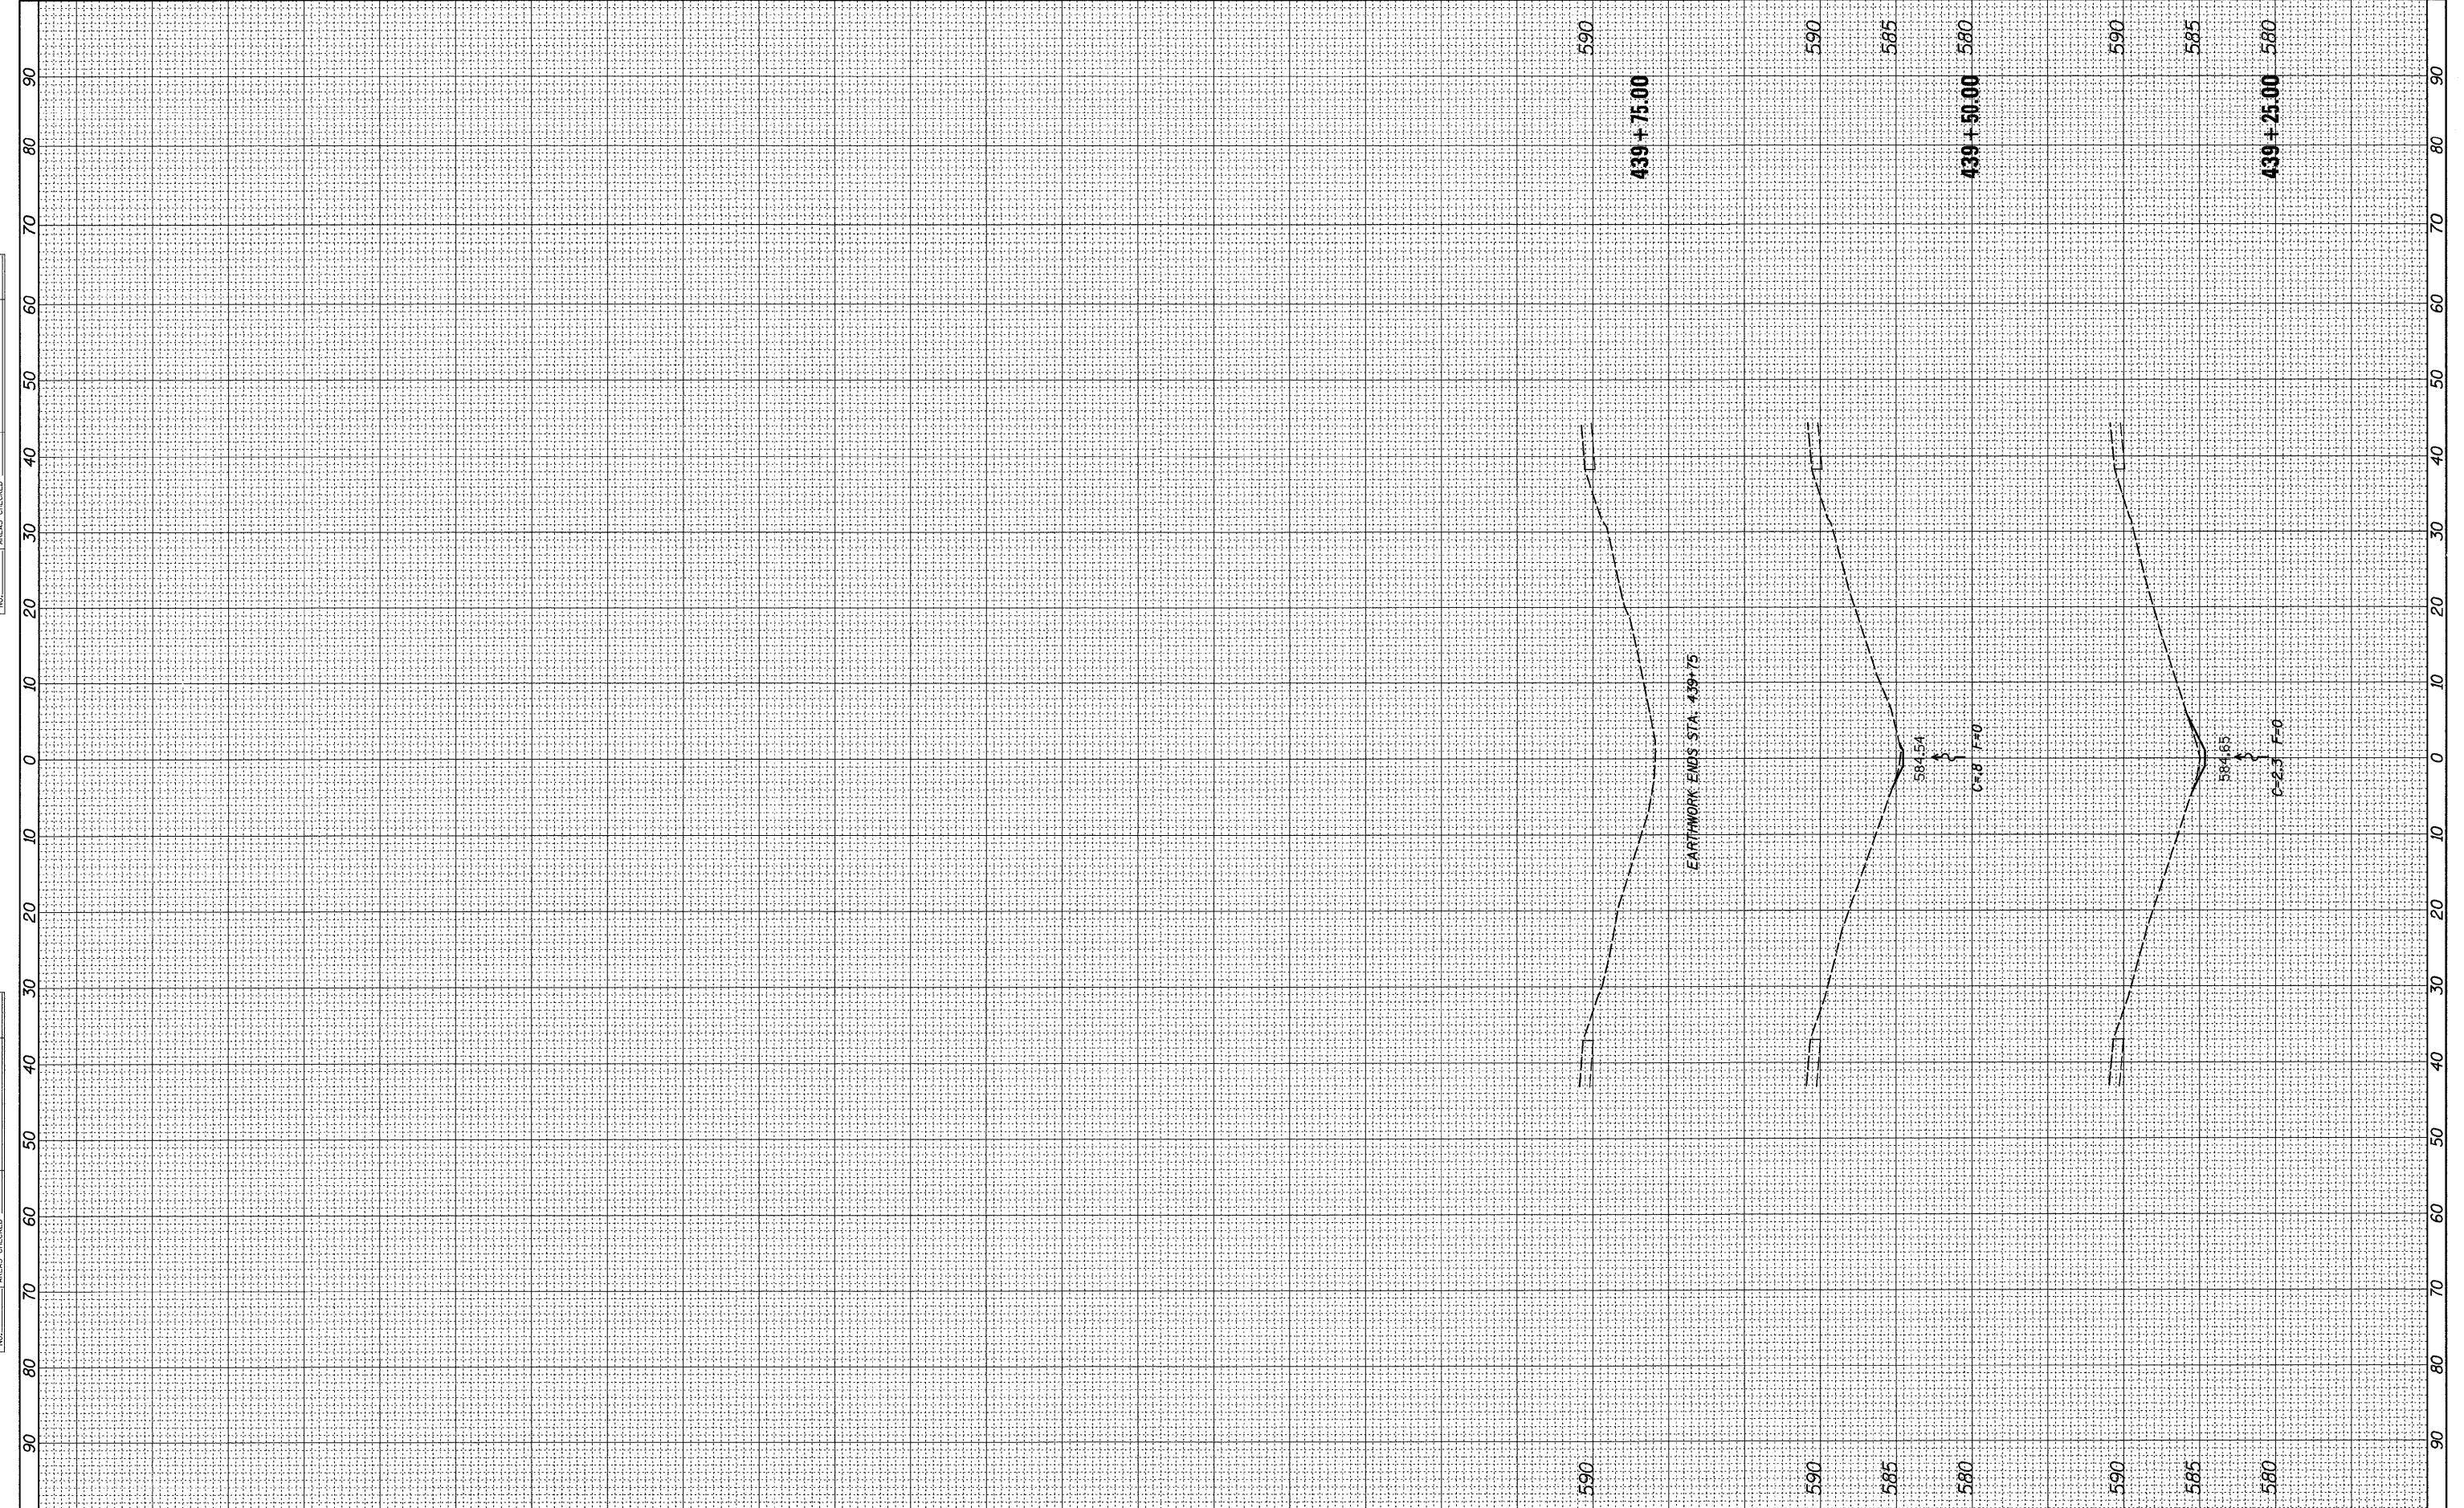

FILE NAME =	USER NAME = renkesrw	DESIGNED -	REVISED -
c:\pw_work\pxidot\renkesrw\d02292974\d0205212-sh	xasht.dgn	DRAWN -	REVISED -
		CHECKED -	REVISED -
		DATE -	REVISED -

**STATE OF ILLINOIS
DEPARTMENT OF TRANSPORTATION**

SCALE:	SHEET	OF	SHEETS	STA. 439+25.00	TO STA. 439+75.00
--------	-------	----	--------	----------------	-------------------

I-88

F.A.I. RTE.	SECTION	COUNTY	TOTAL SHEETS	SHEET NO.
*	D2 SAFETY 2012-2	**	151	129
CONTRACT NO. 64H77				
ILLINOIS FED. AID PROJECT				

* 74, 80, 88 & 280
** HENRY / ROCK / SI AND / WHITESIDE