


FINAL SURVEY	SURVEYED	BY	DATE
SURVEY NOTE BOOK NO.	PIOTTED		
	TEMPLATE		
	AREAS CHECKED		

ORIGINAL SURVEY	SURVEYED	BY	DATE
SURVEY NOTE BOOK NO.	PIOTTED		
	TEMPLATE		
	AREAS CHECKED		

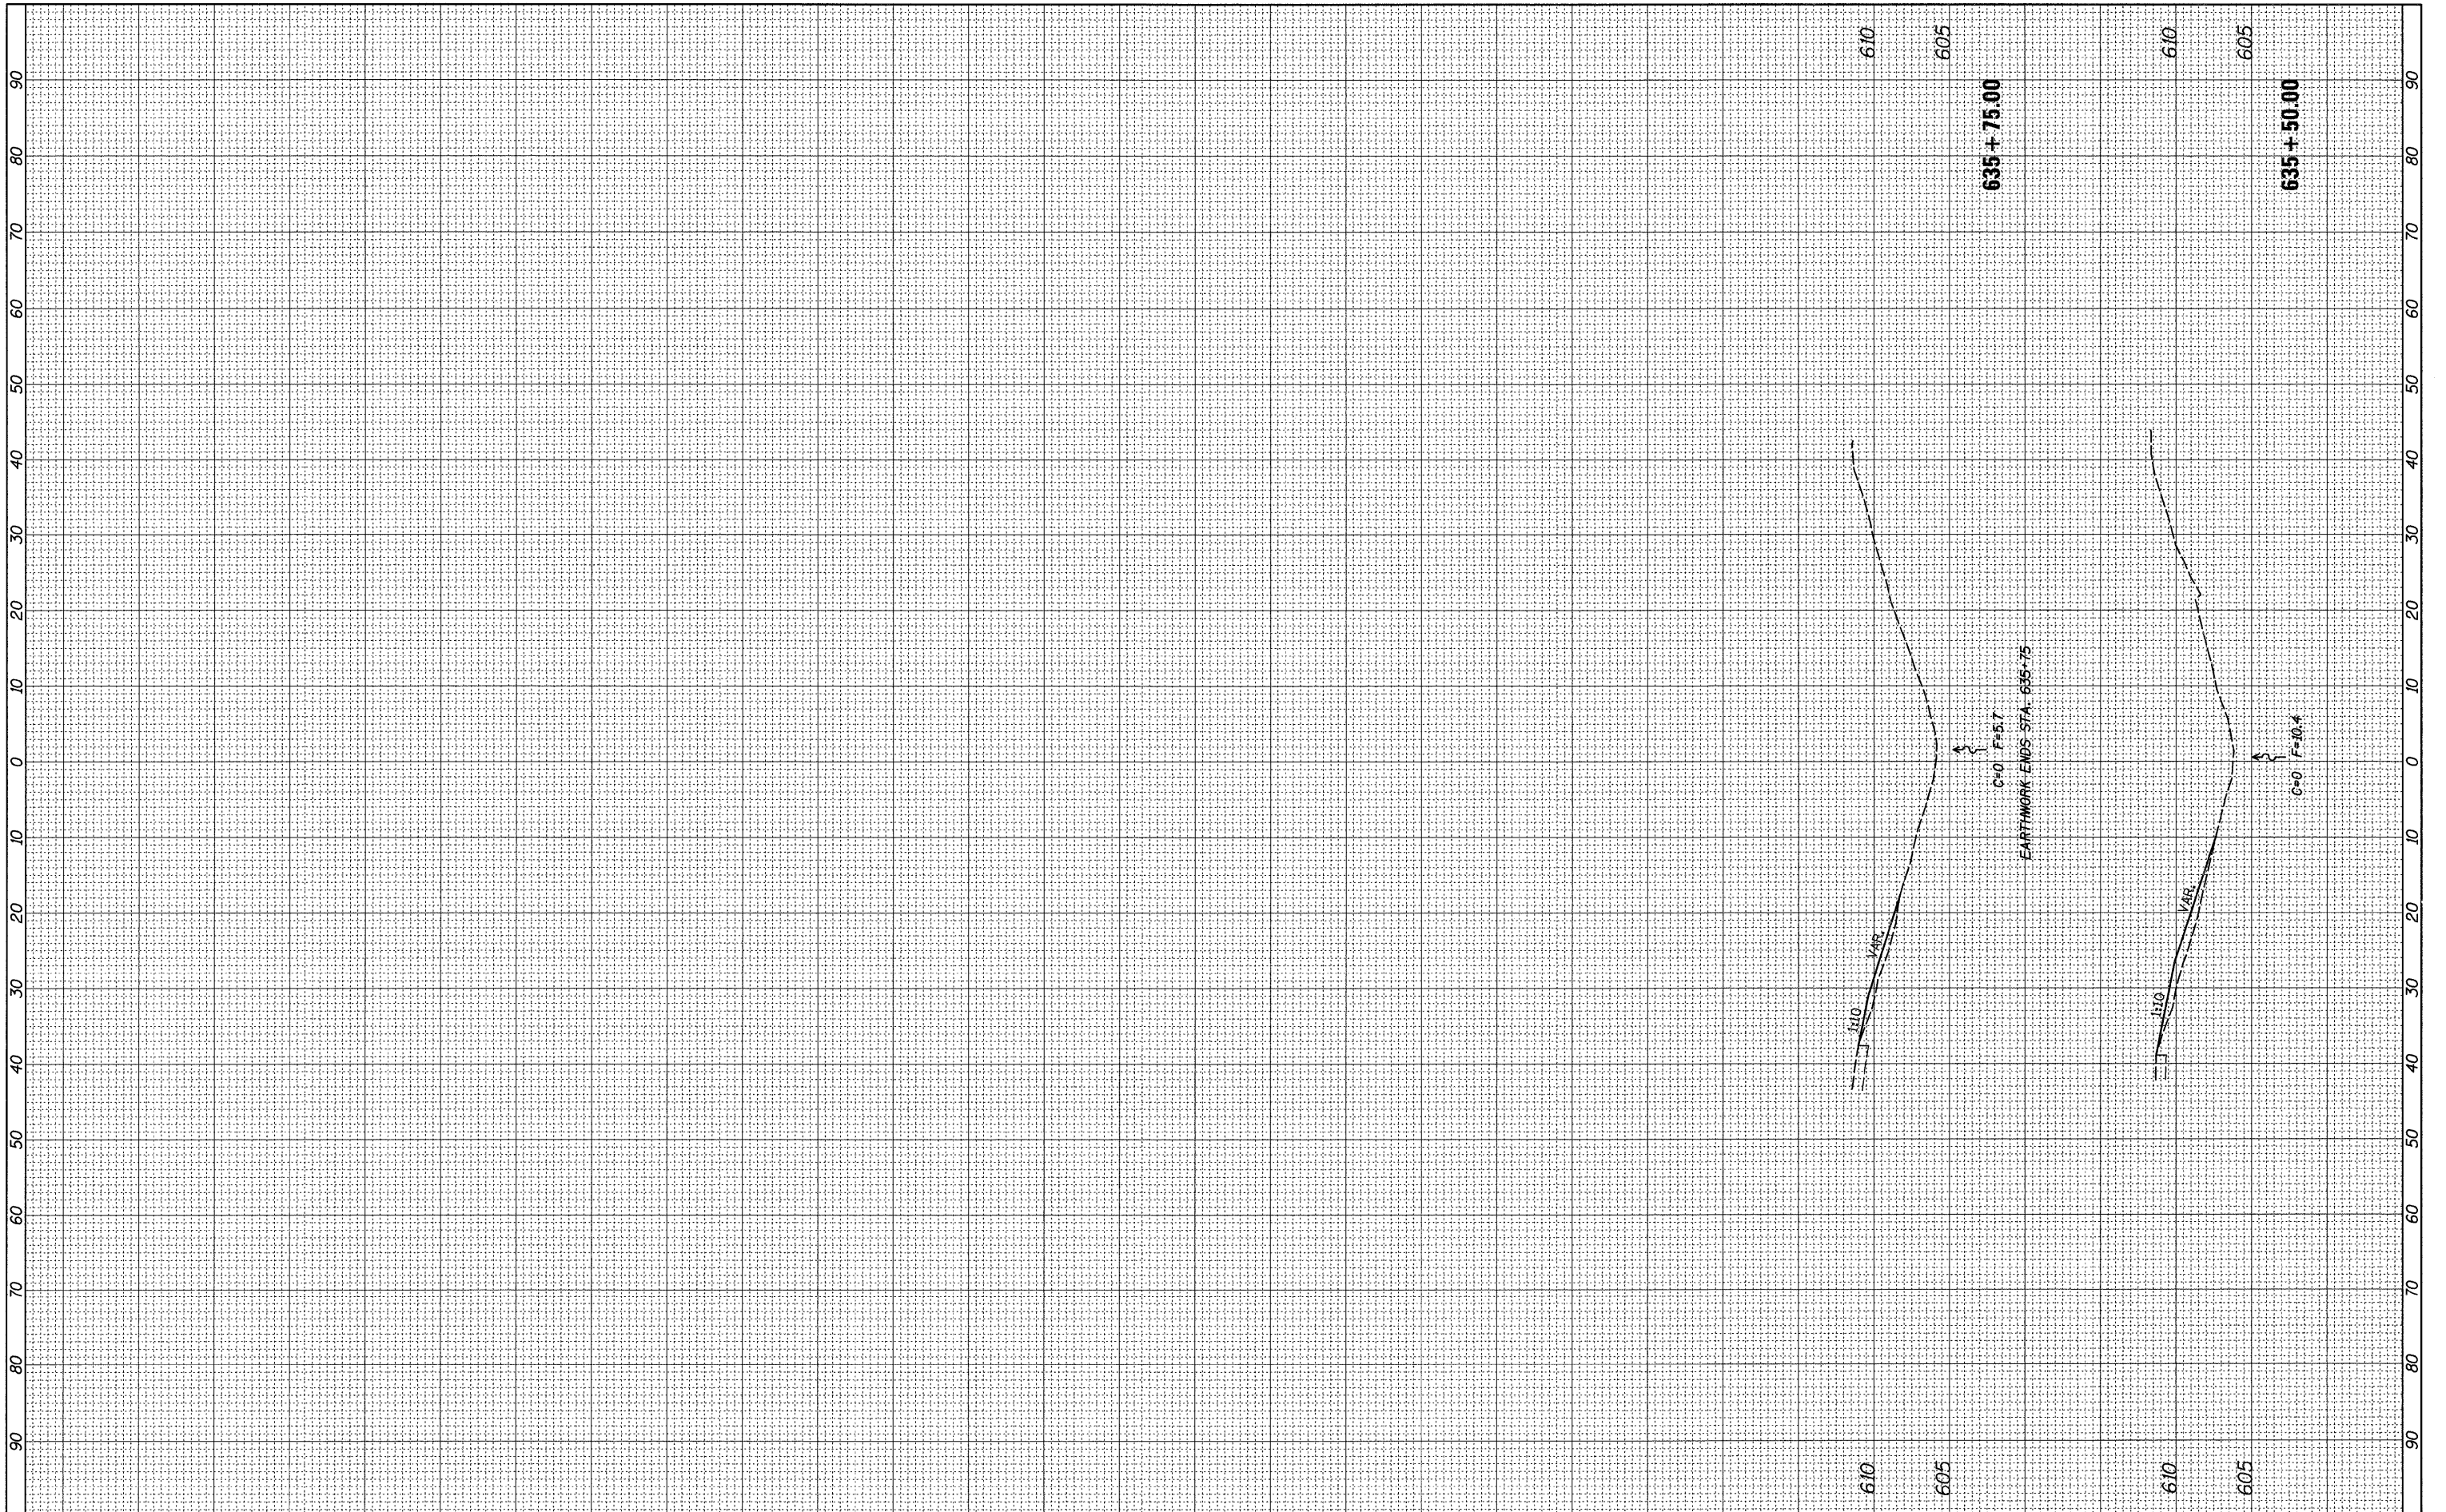

FILE NAME =
 c:\pw_work\pwsdot\renkesr\0292974\0205212-shd-xasht.dgn

USER NAME = renkesr
 USER NAME = renkesr
 PLOT SCALE = 10.0000' / in.
 PLOT DATE = Tue May 01 07:07:56 2012

DESIGNED -
 DRAWN -
 CHECKED -
 DATE -

REVISED -
 REVISED -
 REVISED -
 REVISED -

**STATE OF ILLINOIS
 DEPARTMENT OF TRANSPORTATION**

I-88

SCALE: SHEET OF SHEETS STA. 635+50.00 TO STA. 635+75.00

F.A.I. RTE.	SECTION	COUNTY	TOTAL SHEETS	SHEET NO.
*	D2 SAFETY 2012-2	**	151	132
CONTRACT NO. 64H77				
ILLINOIS FED. AID PROJECT				

* 74, 80, 88 & 280
 ** HFNRY / ROCK ISI AND / WHITESIDE