


BY	DATE
FINAL SURVEY	SURVEYED
NOTE BOOK NO.	PLOTTED
	TEMPLATE
	AREAS CHECKED

BY	DATE
ORIGINAL SURVEY	SURVEYED
NOTE BOOK NO.	PLOTTED
	TEMPLATE
	AREAS CHECKED

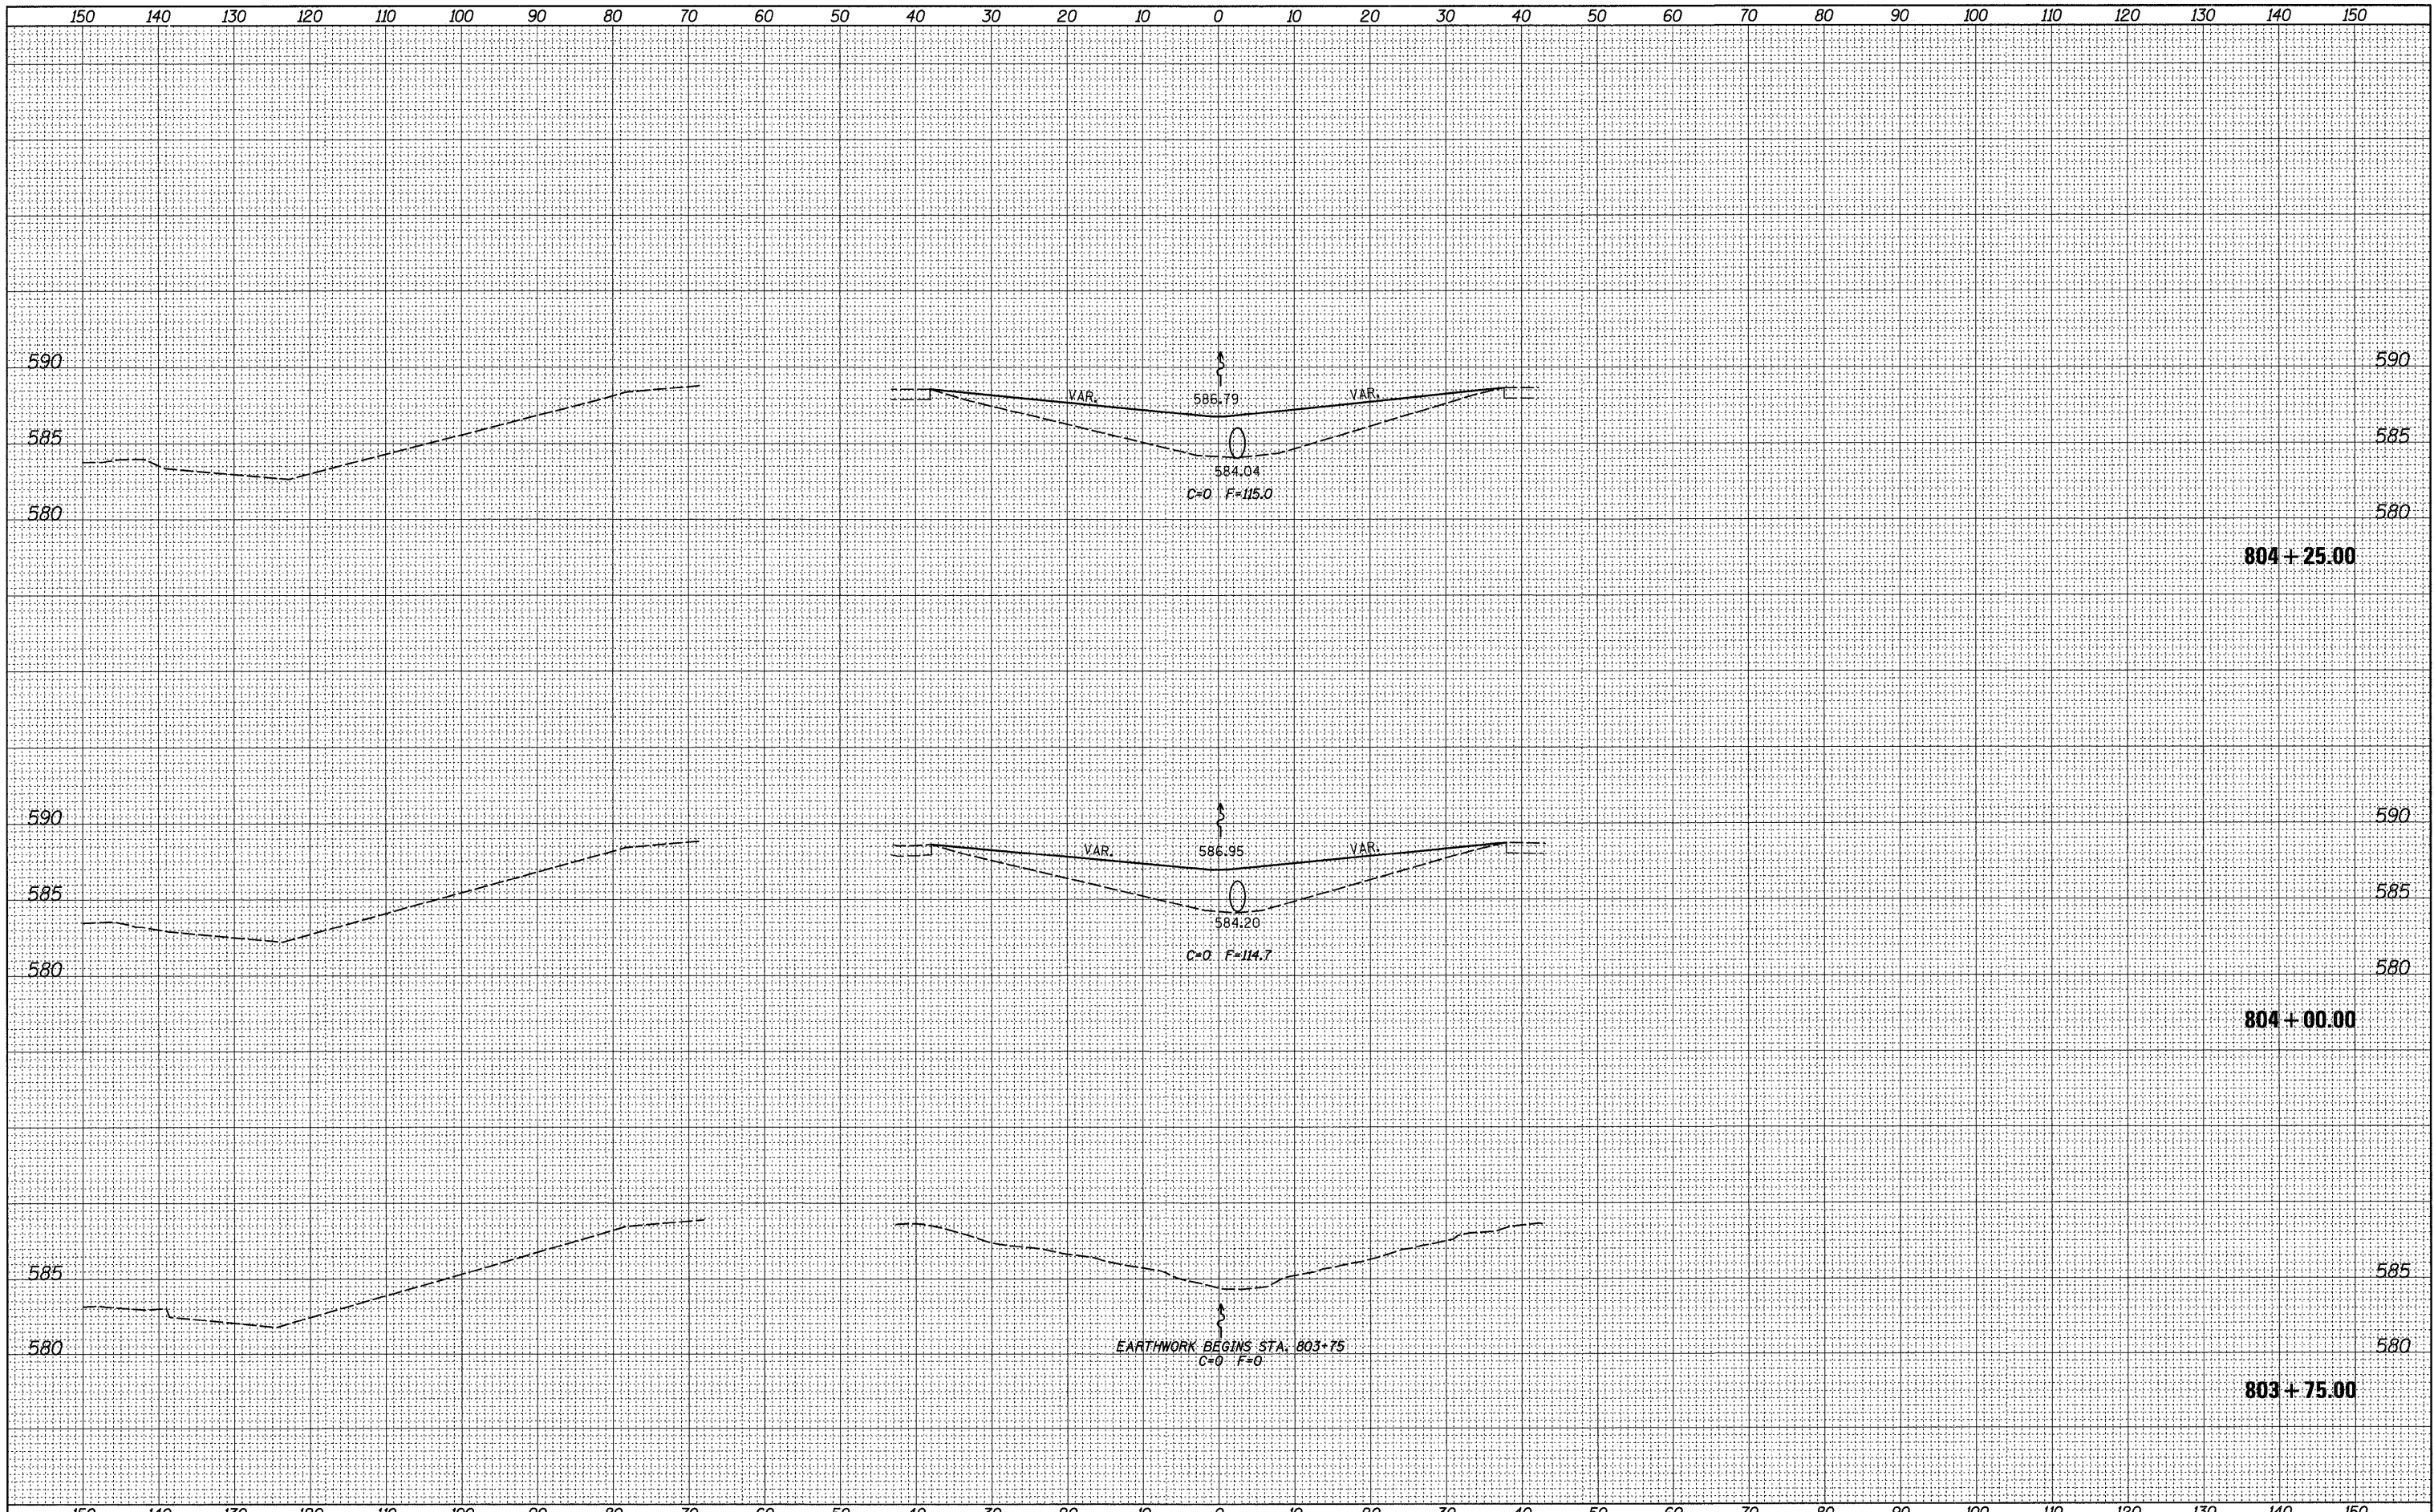

FILE NAME =
 c:\pw_work\pwidot\renkearw\d0292974\d205212-shh-xash.tdgn

USER NAME = renkearw
 PLOT SCALE = 10.0000' / in.
 PLOT DATE = Tue May 01 07:09:00 2012

DESIGNED -	REVISED -
DRAWN -	REVISED -
CHECKED -	REVISED -
DATE -	REVISED -

**STATE OF ILLINOIS
 DEPARTMENT OF TRANSPORTATION**

I-88

SCALE: SHEET OF SHEETS STA. 803+75.00 TO STA. 804+25.00

F.A.I. RTE.	SECTION	COUNTY	TOTAL SHEETS	SHEET NO.
*	D2 SAFETY 2012-2	**	151	136
CONTRACT NO. 64H77				

ILLINOIS FED. AID PROJECT
 * 74, 80, 88 & 280
 ** HENRY / ROCK / SI AND / WHITESIDE