


FINAL SURVEY	SURVEYED	BY	DATE
NOTE BOOK	PLOTTED		
AREAS	AREAS		
CHECKED	CHECKED		
NO.	NO.		

ORIGINAL SURVEY	SURVEYED	BY	DATE
NOTE BOOK	PLOTTED		
AREAS	AREAS		
CHECKED	CHECKED		
NO.	NO.		

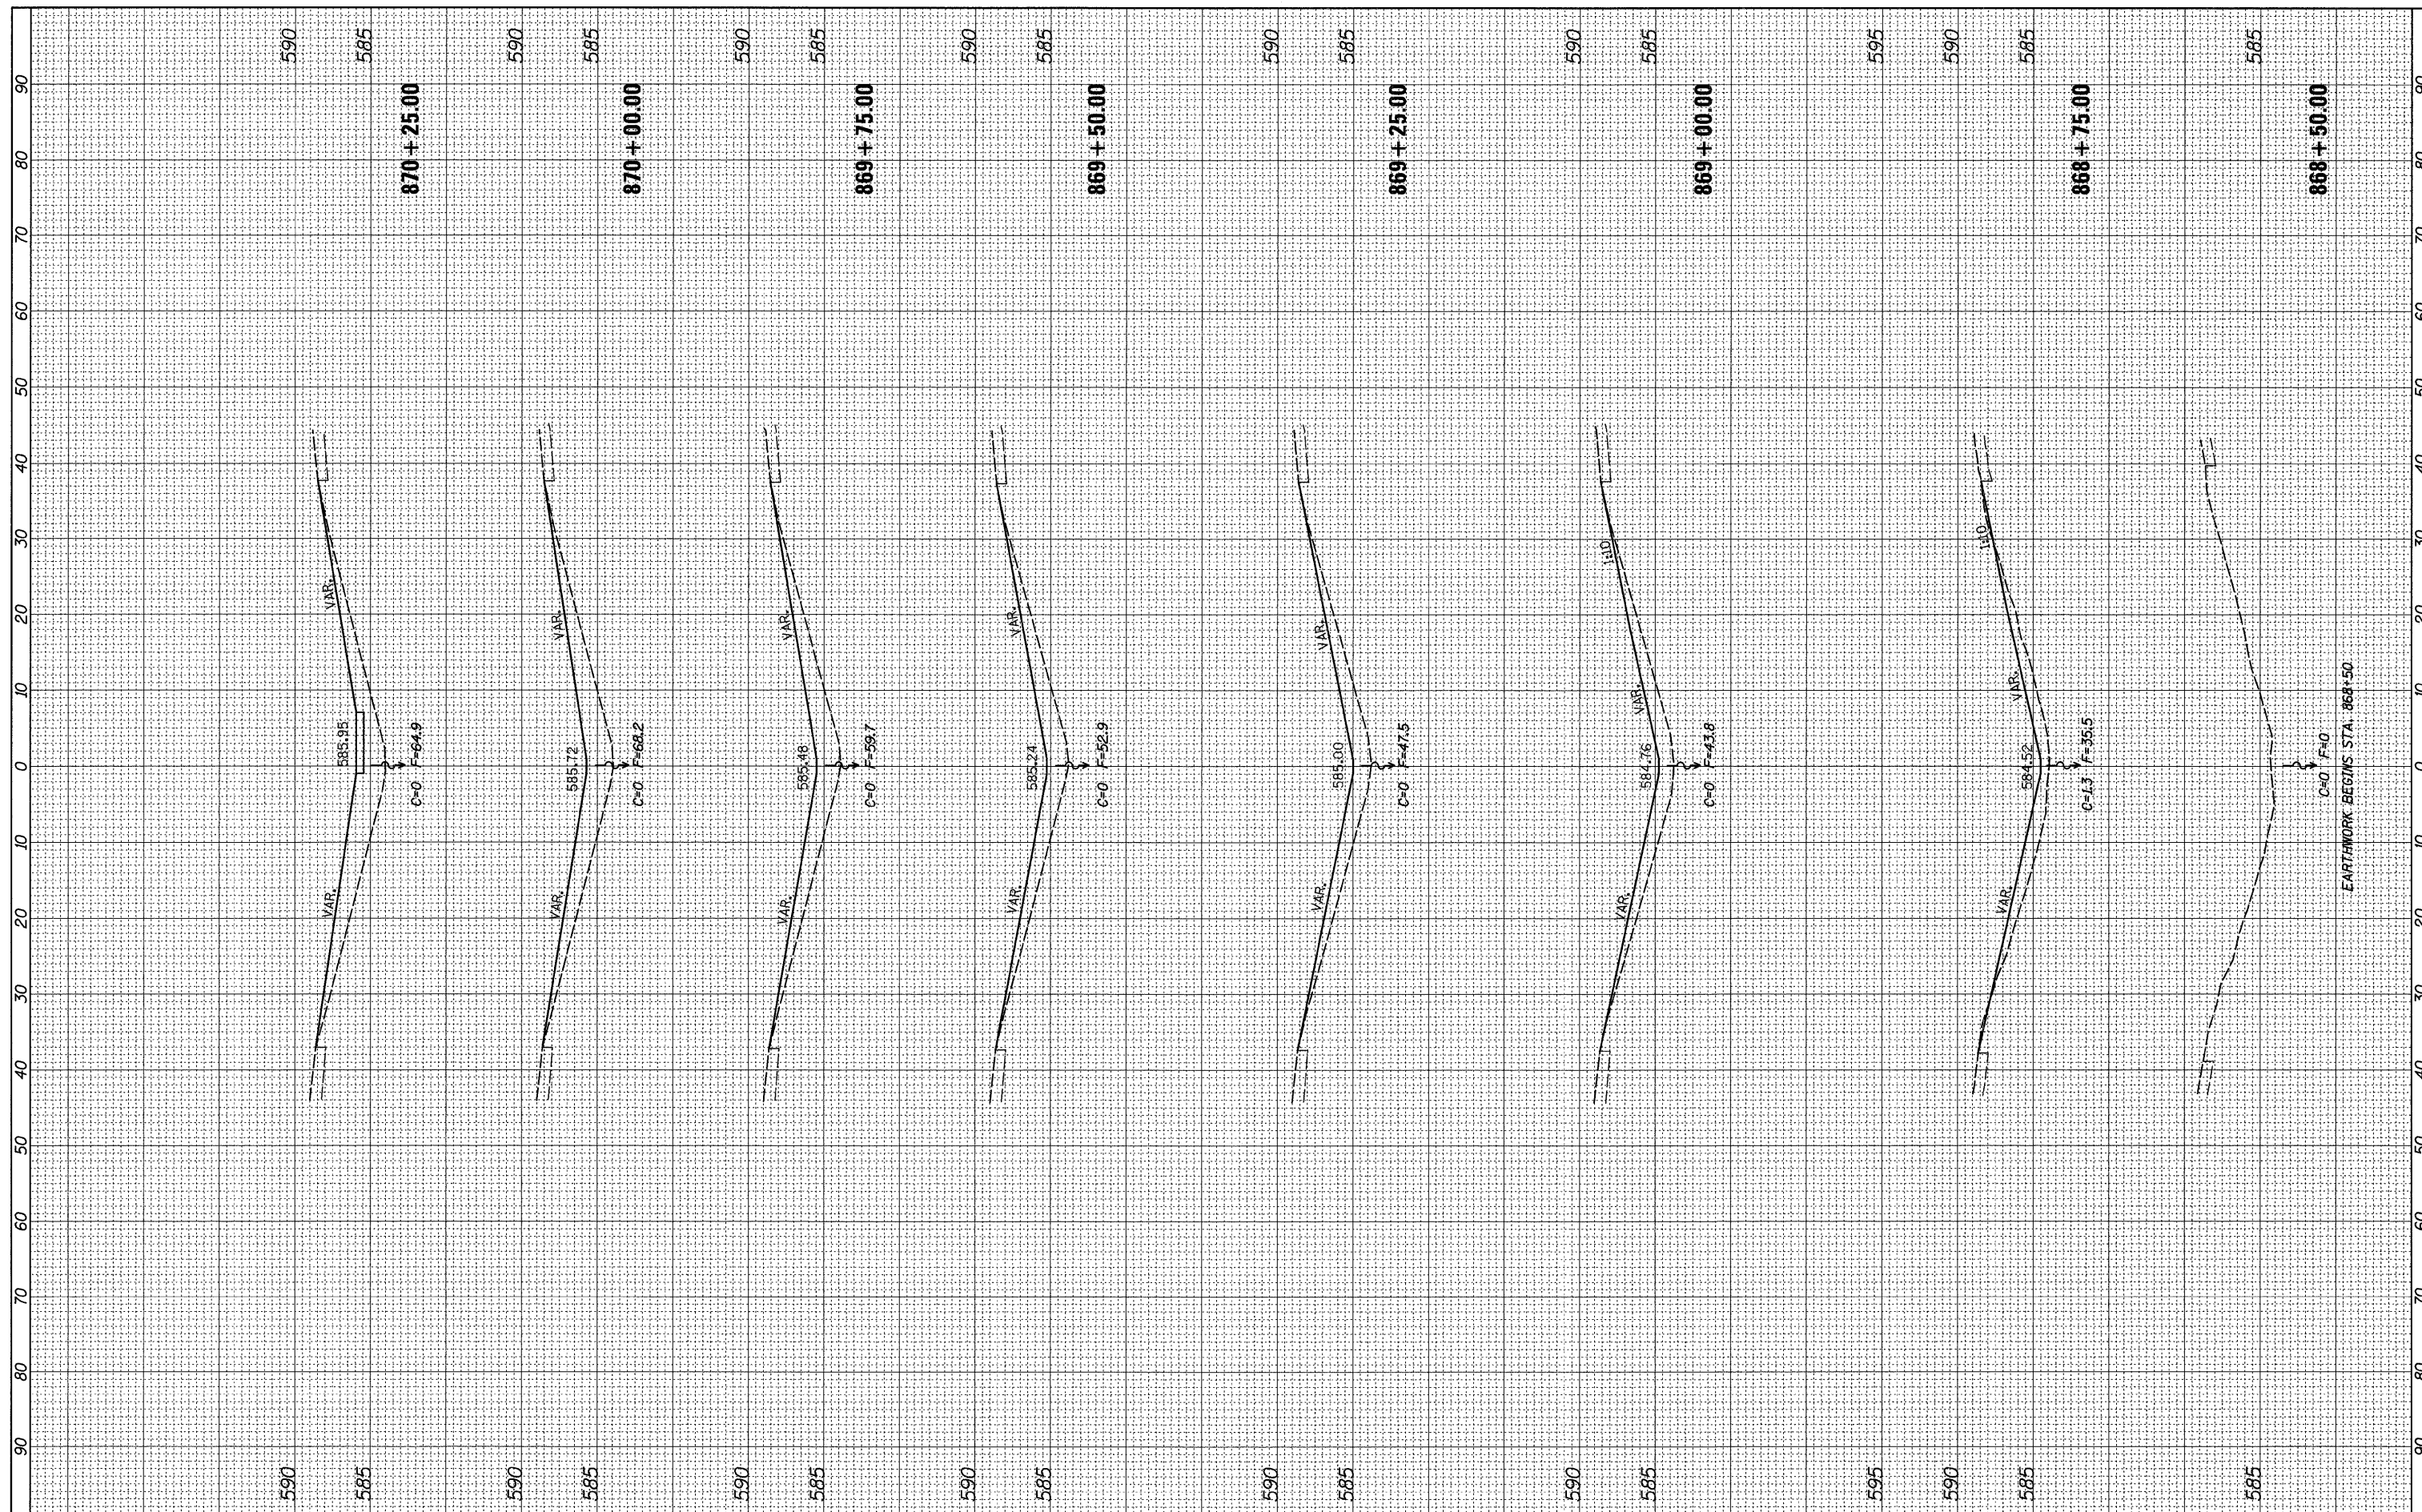

FILE NAME =	USER NAME = renkesrw	DESIGNED -	REVISED -	STATE OF ILLINOIS DEPARTMENT OF TRANSPORTATION	I-88 SCALE: SHEET OF SHEETS STA. 868+50.00 TO STA. 870+25.00	F.A.I. RTE.	SECTION	COUNTY	TOTAL SHEETS	SHEET NO.	
ca:\pw_work\p\dot\renkesrw\d0292974\0205212-sh-xssht.dgn		DRAWN -	REVISED -			*	D2 SAFETY 2012-2	**	151	141	
PLOT SCALE = 10.0000' / in.		CHECKED -	REVISED -			CONTRACT NO. 64H77					
PLOT DATE = Tue May 01 07:08:04 2012		DATE -	REVISED -			ILLINOIS FED. AID PROJECT					

* 74, 80, 88 & 280
 ** HENRY / ROCK / SI AND / WHITESIDE