


FINAL SURVEY	SURVEYED	BY	DATE
NOTE BOOK NO.	PLOTTED		
AREAS CHECKED	DATE		

ORIGINAL SURVEY	SURVEYED	BY	DATE
NOTE BOOK NO.	PLOTTED		
AREAS CHECKED	DATE		

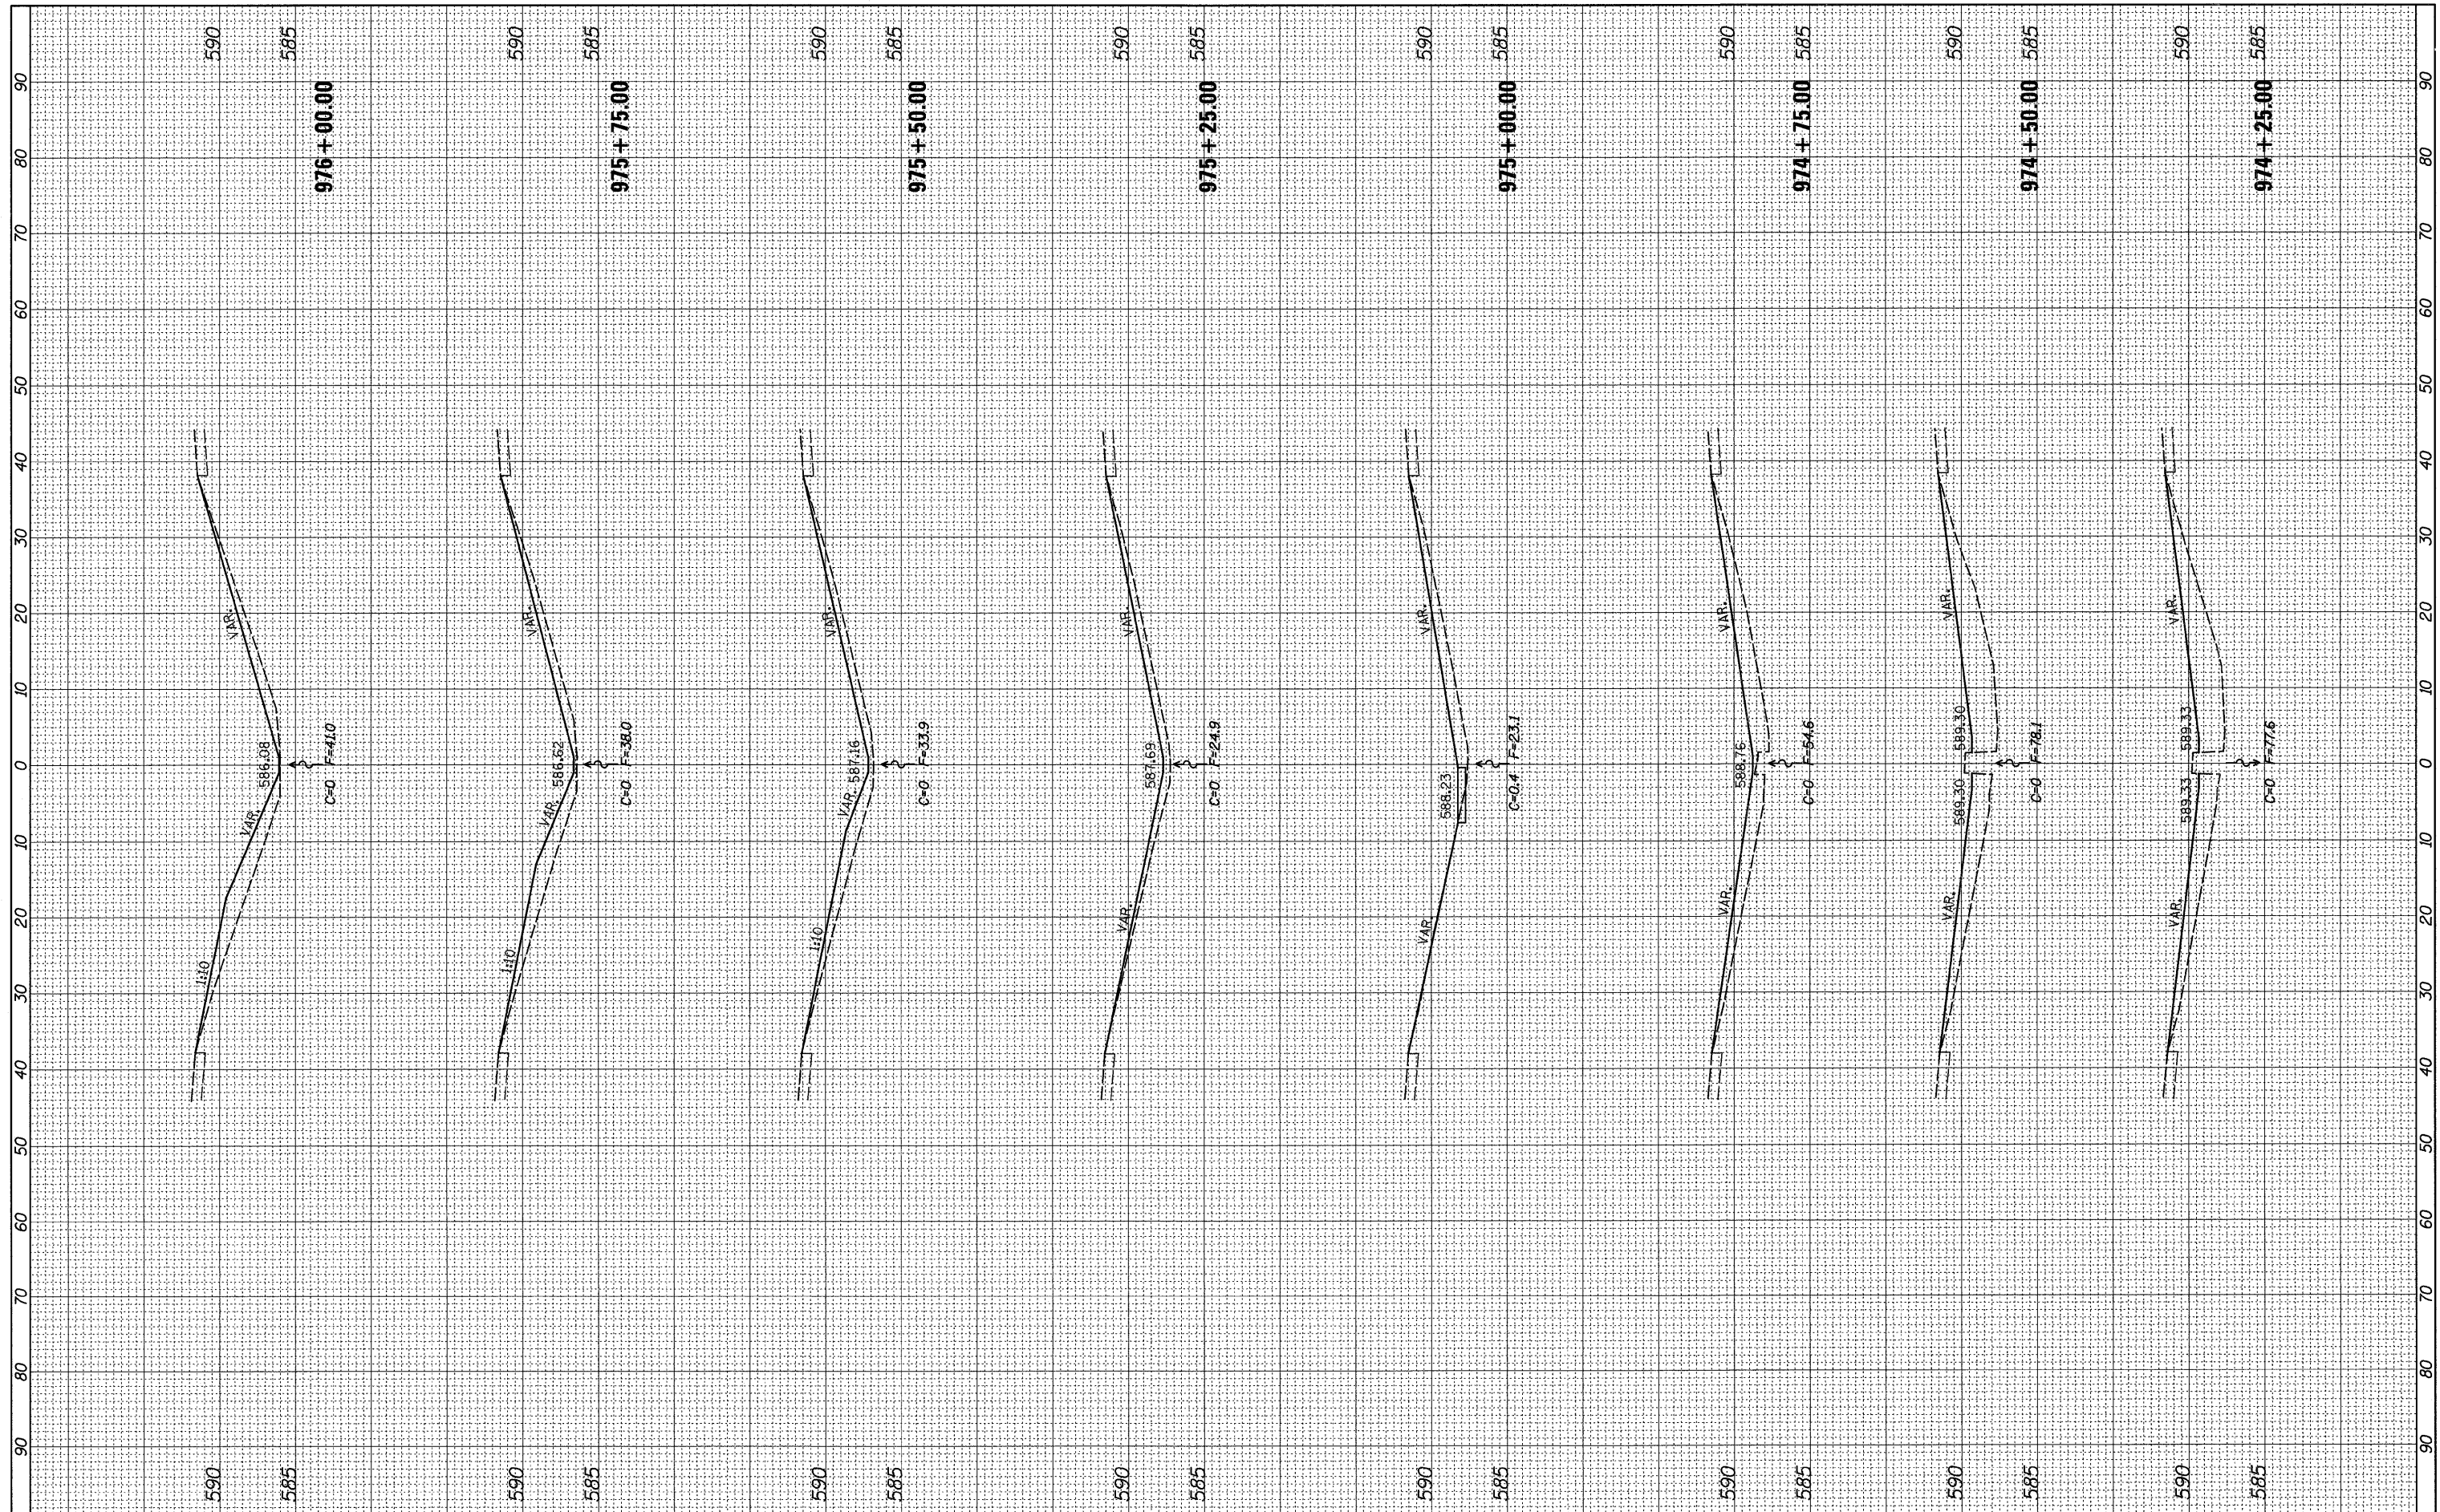

FILE NAME = c:\pw_work\pwwork\renke\rd0292974\0205212-sh-xasht.dgn
 USER NAME = renkesw
 PLOT SCALE = 10.0000' / 1" /
 PLOT DATE = Tue May 01 07:08:07 2012

DESIGNED	-	REVISED	-
DRAWN	-	REVISED	-
CHECKED	-	REVISED	-
DATE	-	REVISED	-

DESIGNED	-	REVISED	-
DRAWN	-	REVISED	-
CHECKED	-	REVISED	-
DATE	-	REVISED	-

**STATE OF ILLINOIS
DEPARTMENT OF TRANSPORTATION**

I-88

SCALE: SHEET OF SHEETS STA. 974+25.00 TO STA. 976+00.00

F.A.I. RTE.	SECTION	COUNTY	TOTAL SHEETS	SHEET NO.
*	D2 SAFETY 2012-2	**	151	144
CONTRACT NO. 64H77				
ILLINOIS FED. AID PROJECT				

* 74, 80, 88 & 280
 ** HENRY / ROCK / SI AND / WHITESIDE