




FABRIC FORMED CONCRETE REVETMENT MAT DETAILS

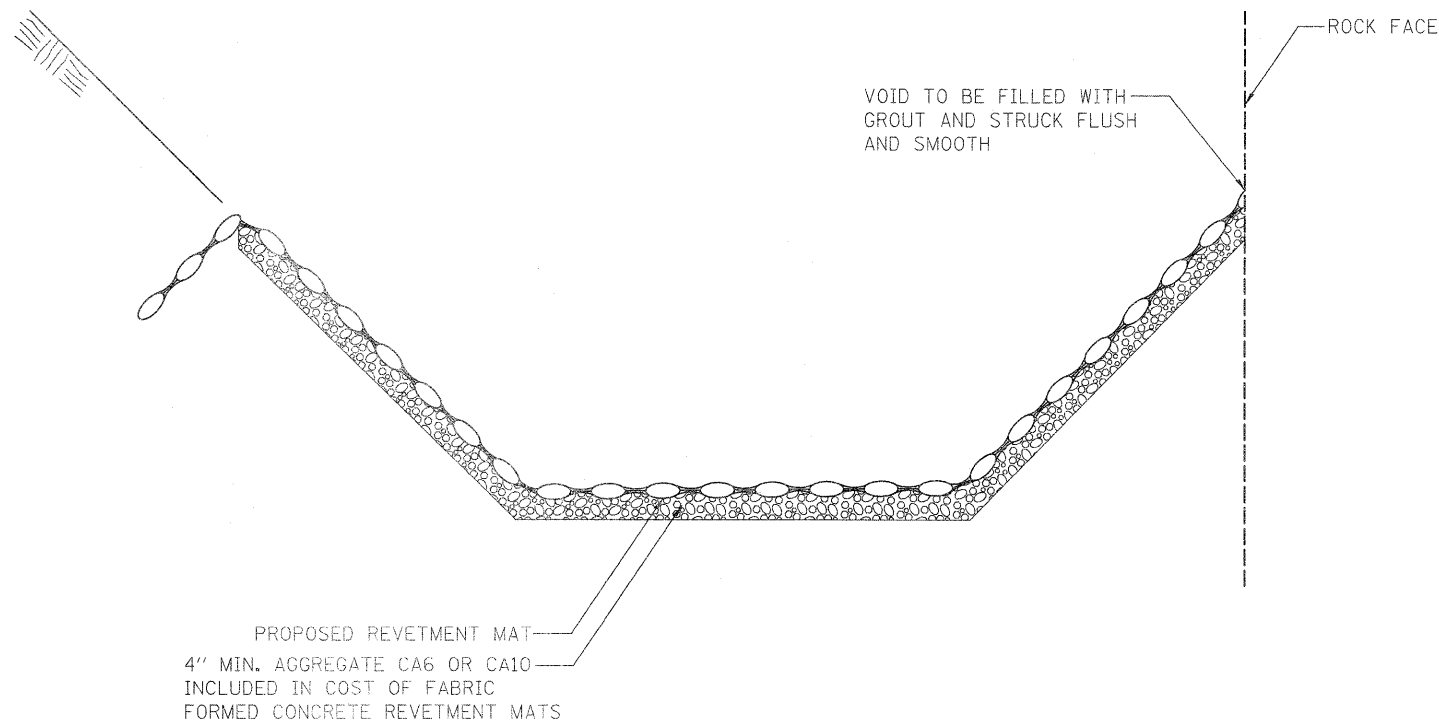

TYPICAL DETAIL AT ROCK WALL

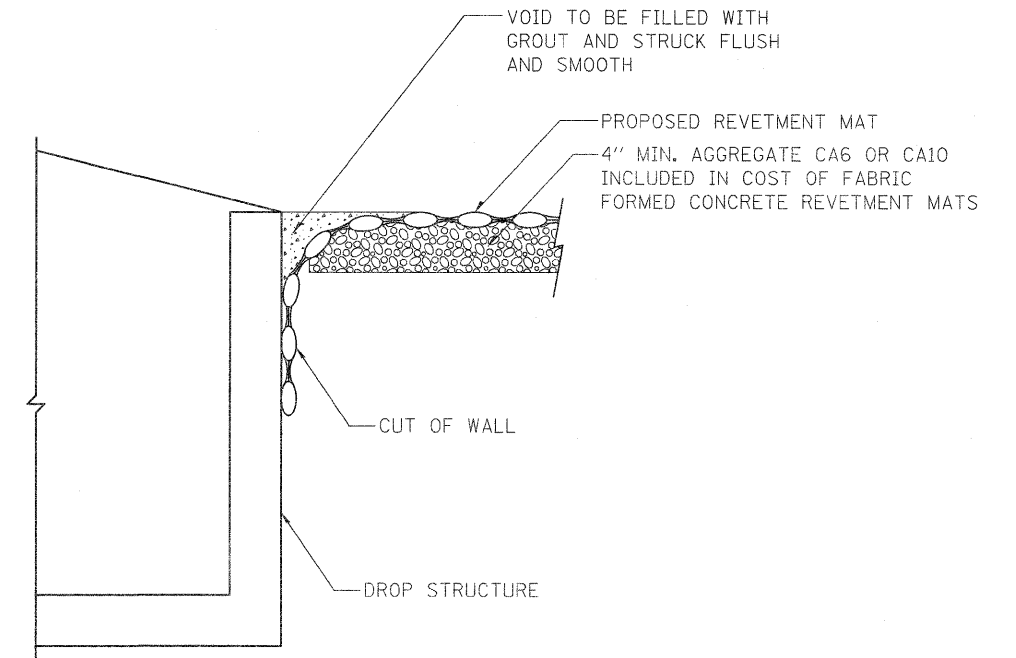

TYPICAL DETAIL AT DROP STRUCTURE

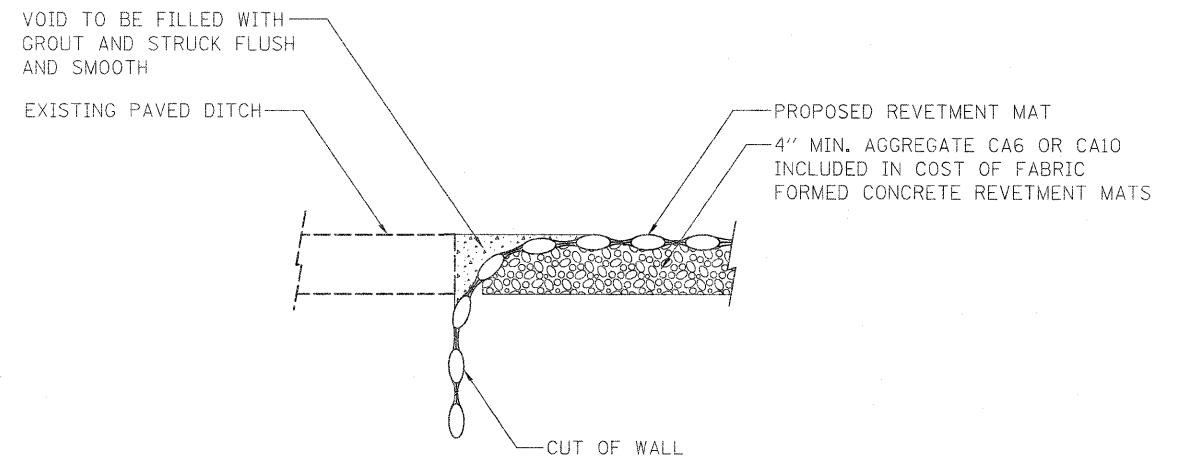

TYPICAL DETAIL AT EXISTING PAVED DITCH

FILE NAME =	USER NAME = renkesr	DESIGNED -	REVISED -	STATE OF ILLINOIS DEPARTMENT OF TRANSPORTATION	US 20 EB FABRIC FORMED CONCRETE REVETMENT MAT DETAILS	F.A.P. RTE.	SECTION	COUNTY	TOTAL SHEETS	SHEET NO.
of:\pwork\pwork\renkesr\08297111\020612-sht-details.dgn	DRAWN -	REVISED -	301			44M-1	JO DAVIESS	49	5	
PLOT SCALE = 50:0000 / 1 in.	CHECKED -	REVISED -	CONTRACT NO. 64H92							
PLOT DATE = Thu Apr 12 08:25:19 2012	DATE -	REVISED -	ILLINOIS FED. AID PROJECT							
				SCALE: SHEET OF SHEETS STA. TO STA.						