
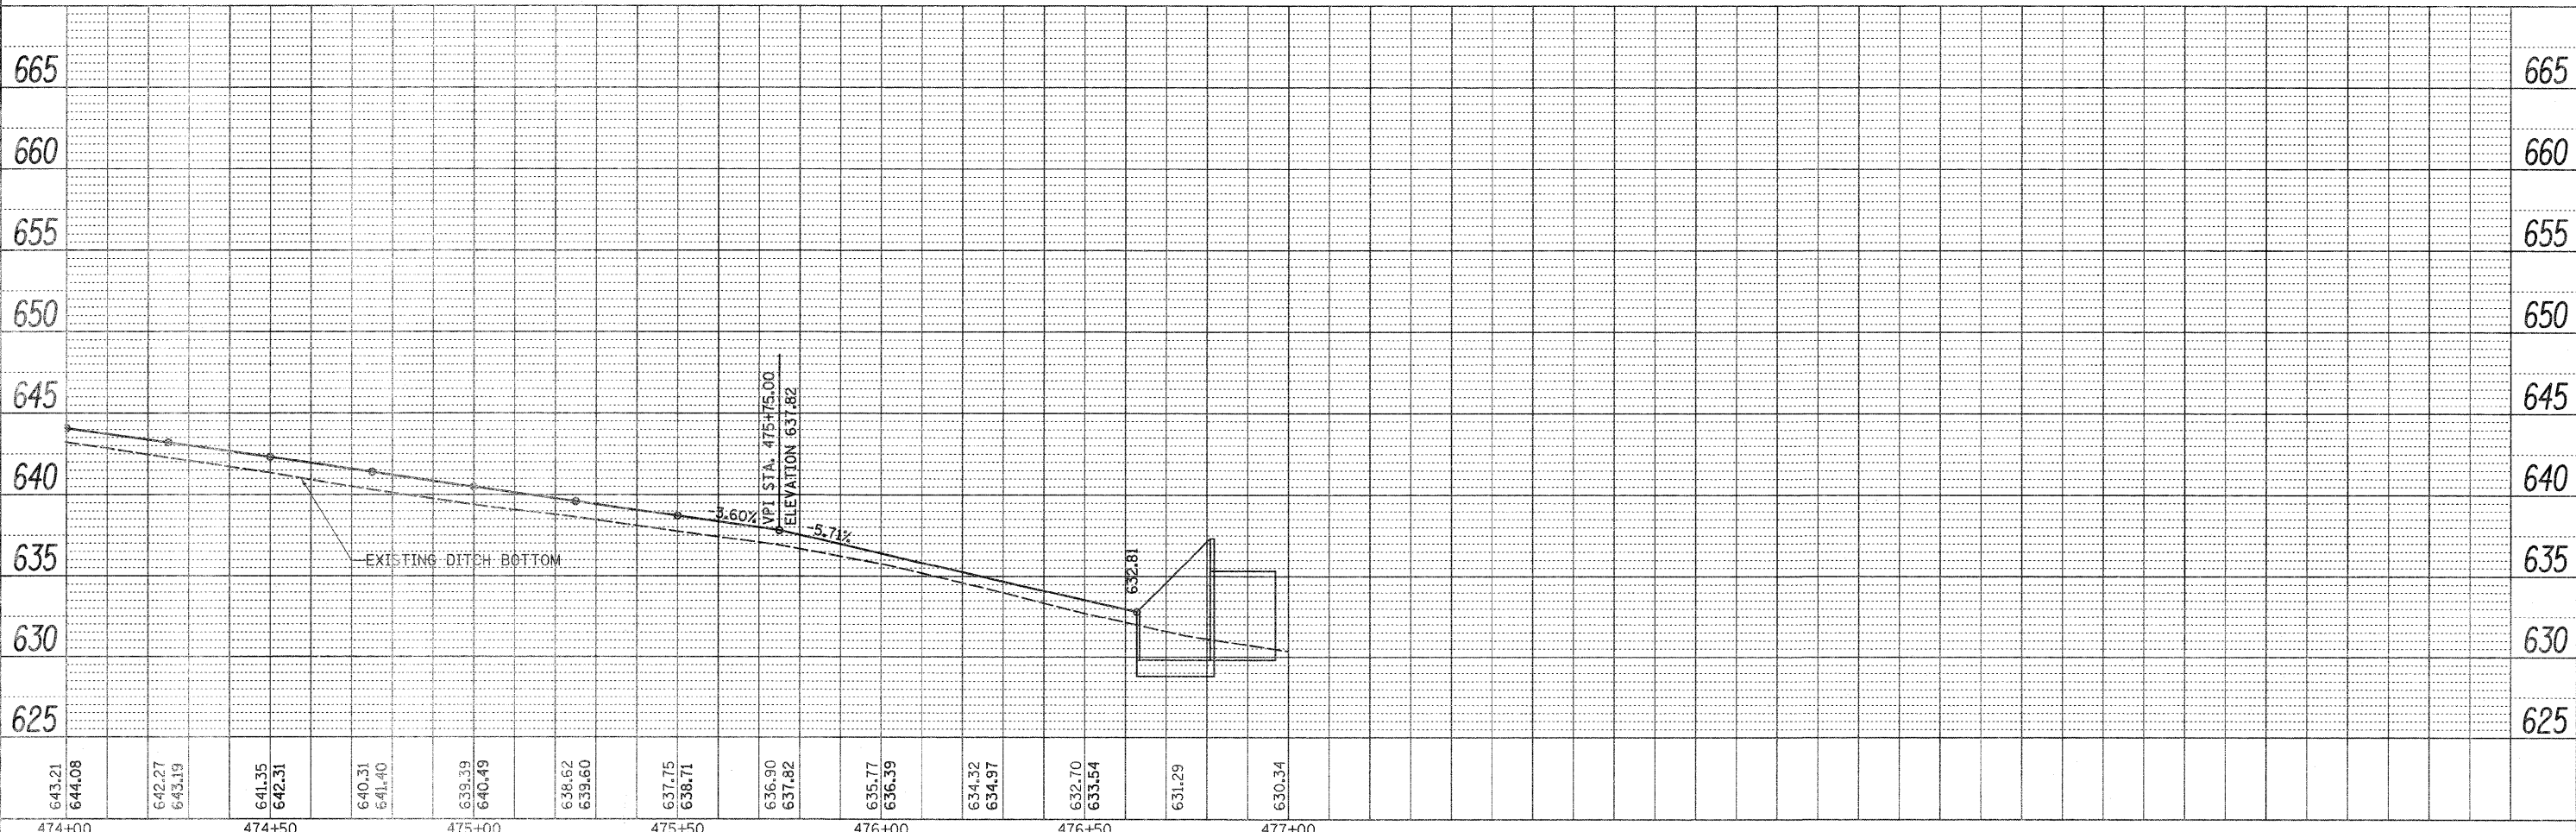


PLAN	SURVEYED	DATE
	PLOTTED	
	ALIGNED	
	CHECKED	
	CADD FILE NAME	
	NO.	

PROFILE	SURVEYED	DATE
	PLOTTED	
	GRADES CHECKED	
	STRUCTURE NOTATION	
	NO.	

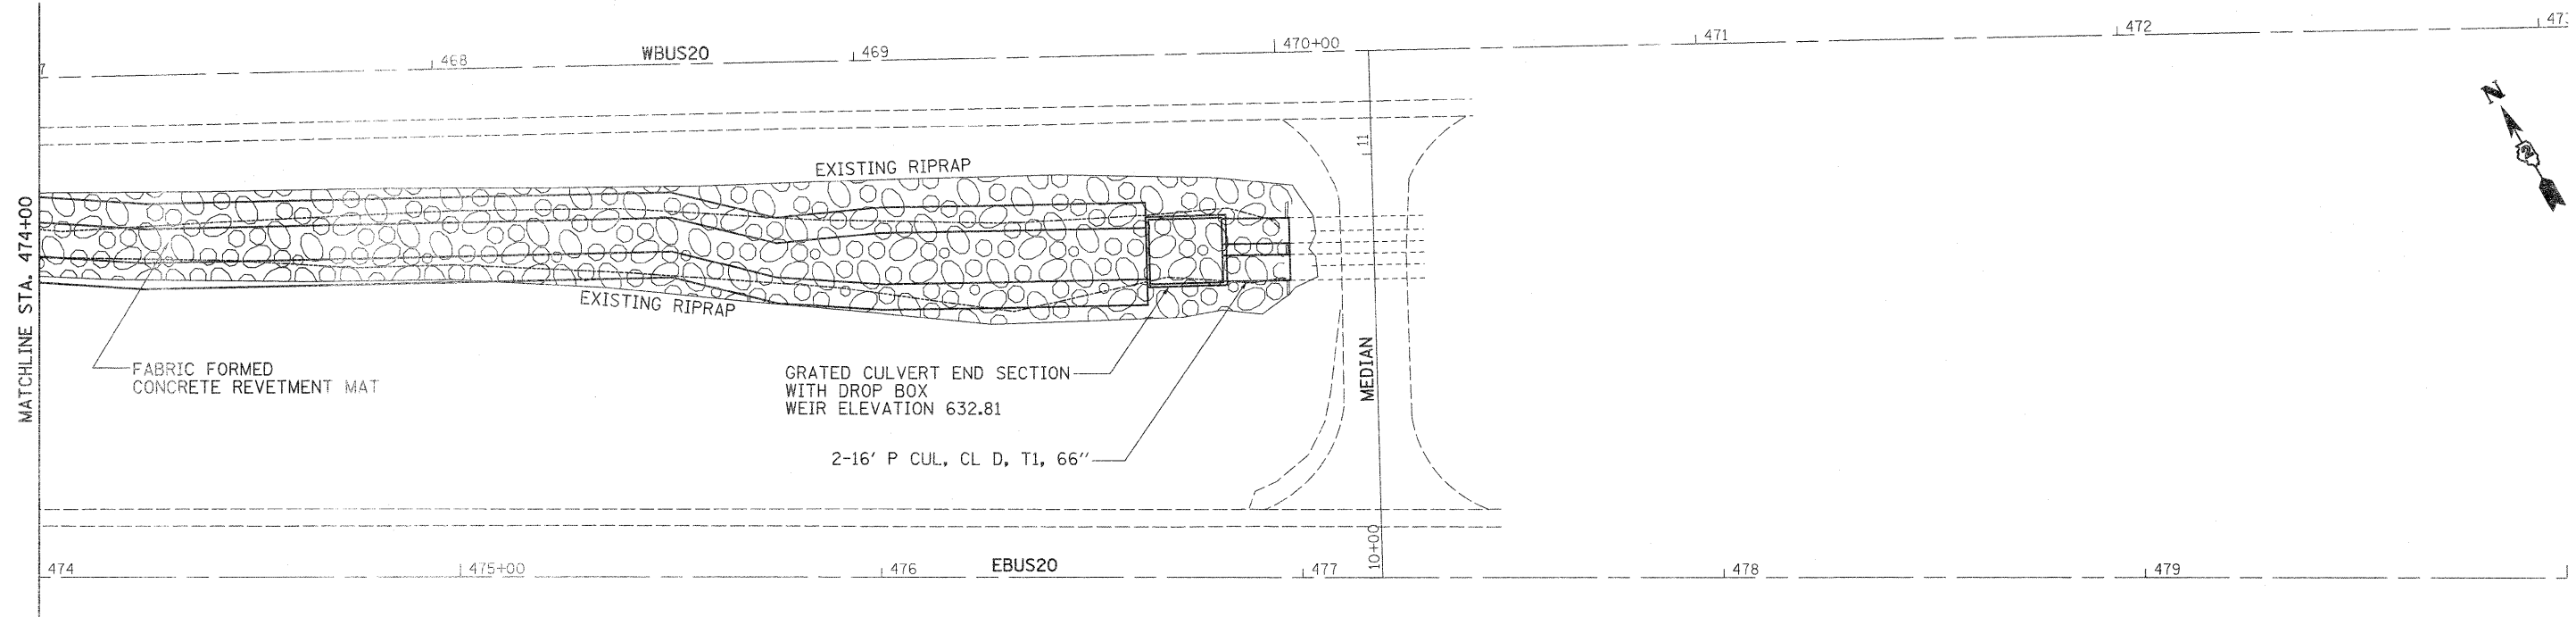

FILE NAME =	USER NAME = renkearv	DESIGNED -	REVISED -	<b>STATE OF ILLINOIS DEPARTMENT OF TRANSPORTATION</b>	<b>EB US 20 MEDIANAQUE/ETHOPLAN SHEET</b>	F.A.P. RTE.	SECTION	COUNTY	TOTAL SHEETS	SHEET NO.
or:\ps\work\pudat\renkearv\08297111\0206912-sht-plnprf.dgn	PLOT SCALE = 20.0000' / 1"	DRAWN -	REVISED -			301	44M-1	JO DAVIESS	49	13
PLOT DATE = Thu Apr 12 08:41:34 2012	DATE -	CHECKED -	REVISED -			CONTRACT NO. 64H92				
		DATE -	REVISED -			ILLINOIS FED. AID PROJECT				