


DATE	
BY	
SURVEYED	
PLOTTED	
TEMPLATE	
AREAS	
CHECKED	
NO.	

DATE	
BY	
SURVEYED	
PLOTTED	
TEMPLATE	
AREAS	
CHECKED	
NO.	

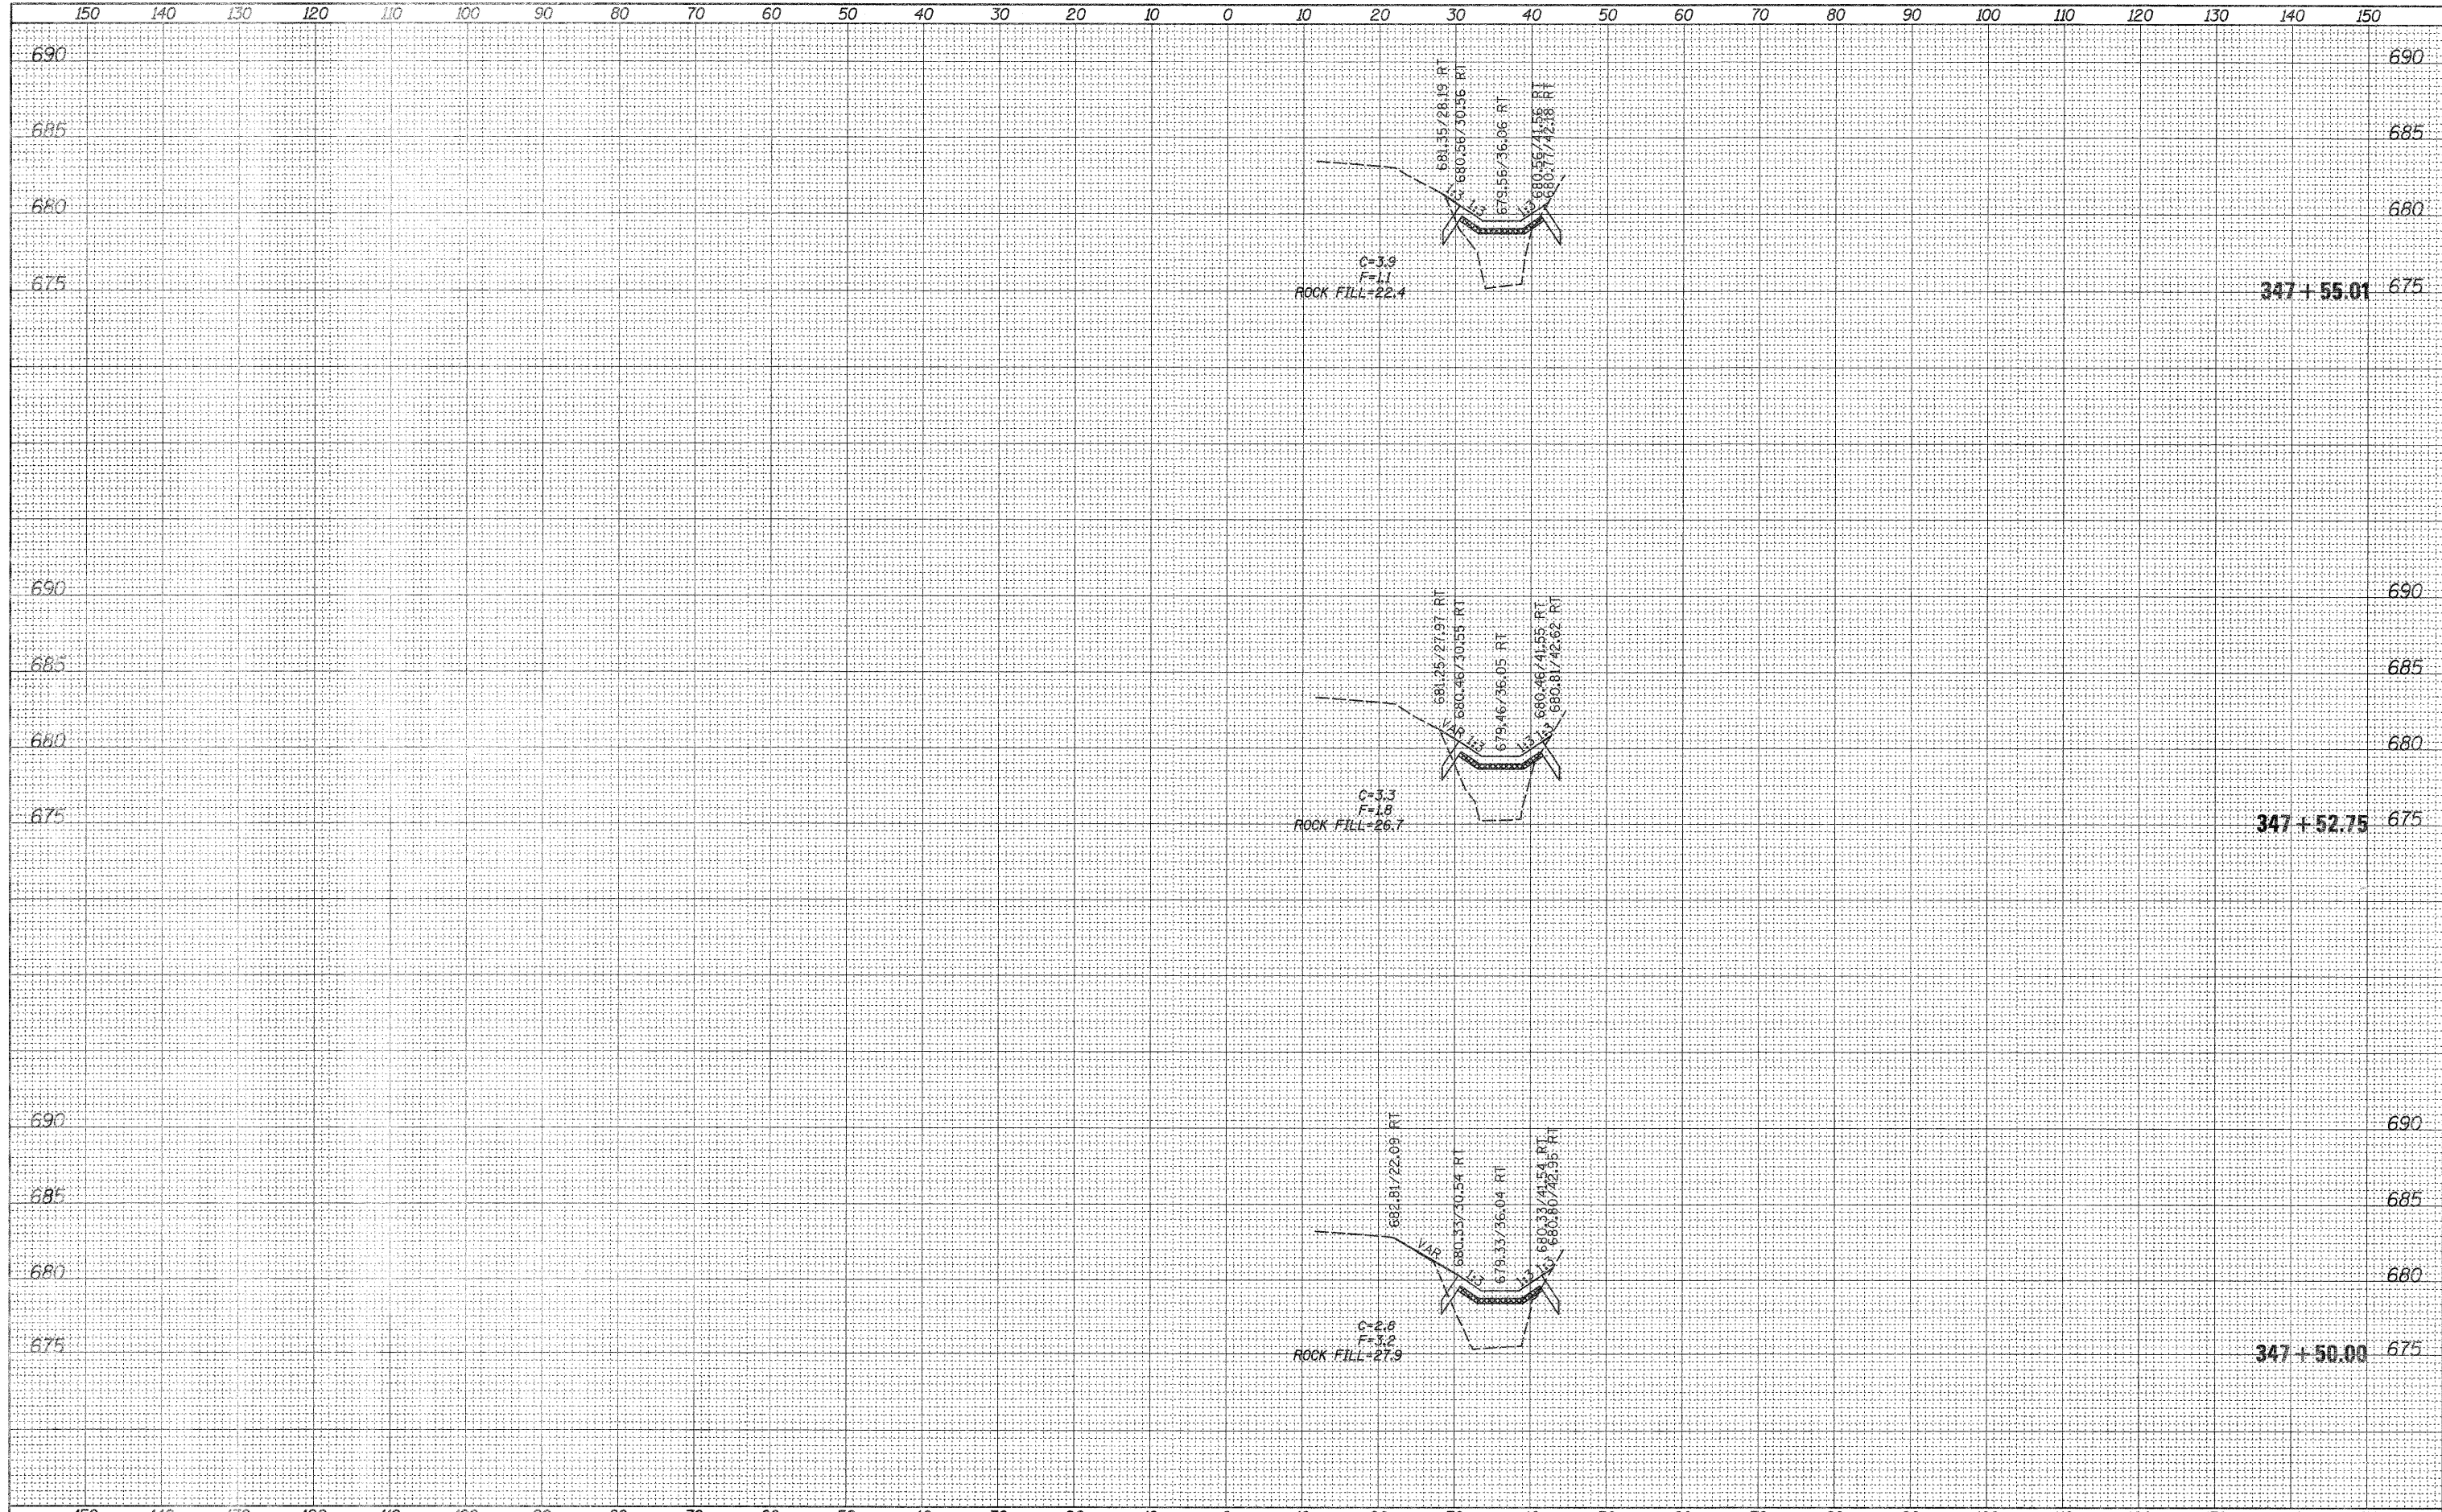

FILE NAME = USER NAME = renkearw  
 ct:\pwork\p\dot\renkearw\d0297083\0206912-xxx\_m.dgn  
 PLOT SCALE = 18.0000' / 1" /  
 PLOT DATE = Thu Apr 12 09:01:09 2012

DESIGNED -	REVISED -
DRAWN -	REVISED -
CHECKED -	REVISED -
DATE -	REVISED -

**STATE OF ILLINOIS  
 DEPARTMENT OF TRANSPORTATION**

**US 20 EB (IMBUS RD.)  
 MAINLINE CROSS SECTIONS**

SCALE: SHEET OF SHEETS STA. 347+50.00 TO STA. 347+55.01

F.A.P. RTE.	SECTION	COUNTY	TOTAL SHEETS	SHEET NO.
301	44M-1	JO DAVIESS	49	18
			CONTRACT NO. 64H92	
ILLINOIS FED. AID PROJECT				