


DATE	
BY	
SURVEYED	
PLOTTED	
TEMPLATE	
NOTE BOOK	
AREAS	
CHECKED	
NO.	

DATE	
BY	
SURVEYED	
PLOTTED	
TEMPLATE	
NOTE BOOK	
AREAS	
CHECKED	
NO.	

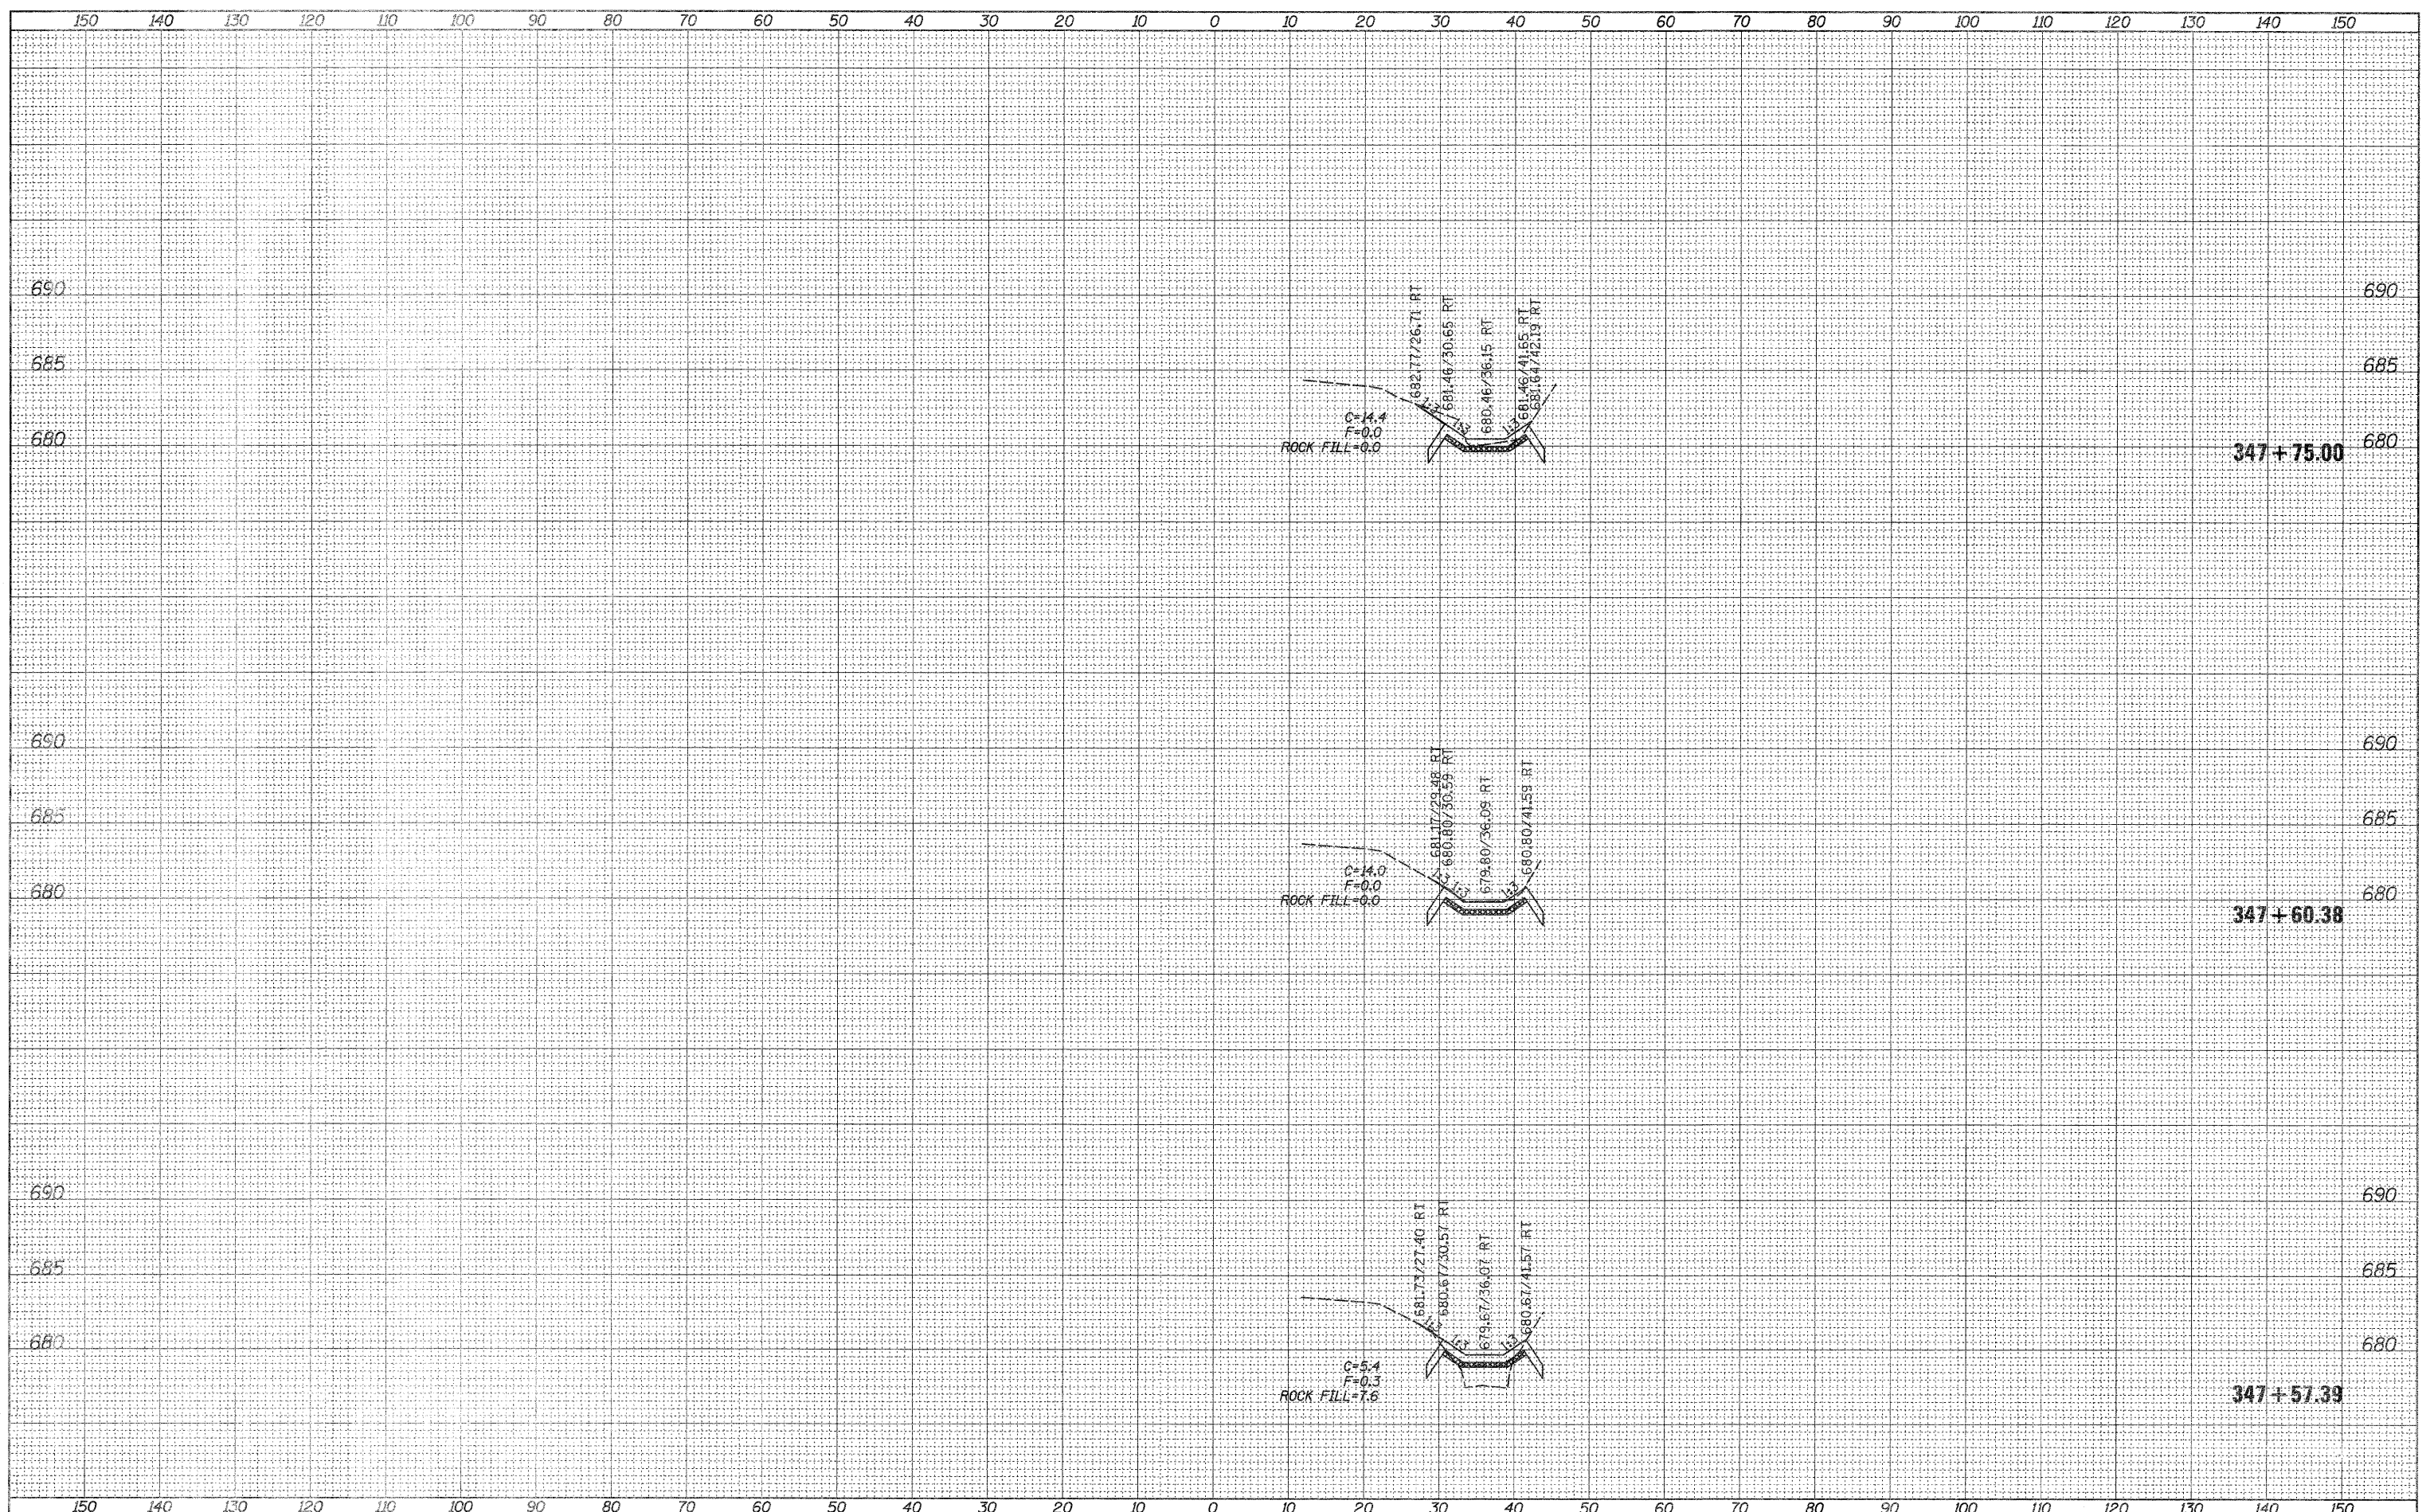

FILE NAME =	USER NAME = rnkksrw	DESIGNED -	REVISED -	STATE OF ILLINOIS DEPARTMENT OF TRANSPORTATION	US 20 EB (IMBUS RD.) MAINLINE CROSS SECTIONS	F.A.P. RTE.	SECTION	COUNTY	TOTAL SHEETS	SHEET NO.	
ct:\p_w\work\p\dot\renkesrw\d0297003\0296912-x.s	.m1.dgn	DRAWN -	REVISED -			301	44M-1	JO DAVIESS	49	19	
	PLOT SCALE = 1/8" = 1' / in.	CHECKED -	REVISED -			SCALE:		SHEET OF SHEETS		STA. 347+57.39 TO STA. 347+75.00	ILLINOIS FED. AID PROJECT
	PLOT DATE = Thu Apr 12 09:01:10 2012	DATE -	REVISED -					CONTRACT NO. 64H92			