


FINAL SURVEY	SURVEYED	DATE
NOTE BOOK	PLOTTED	BY
NO.	AREAS	
	CHECKED	

ORIGINAL SURVEY	SURVEYED	DATE
NOTE BOOK	PLOTTED	BY
NO.	AREAS	
	CHECKED	

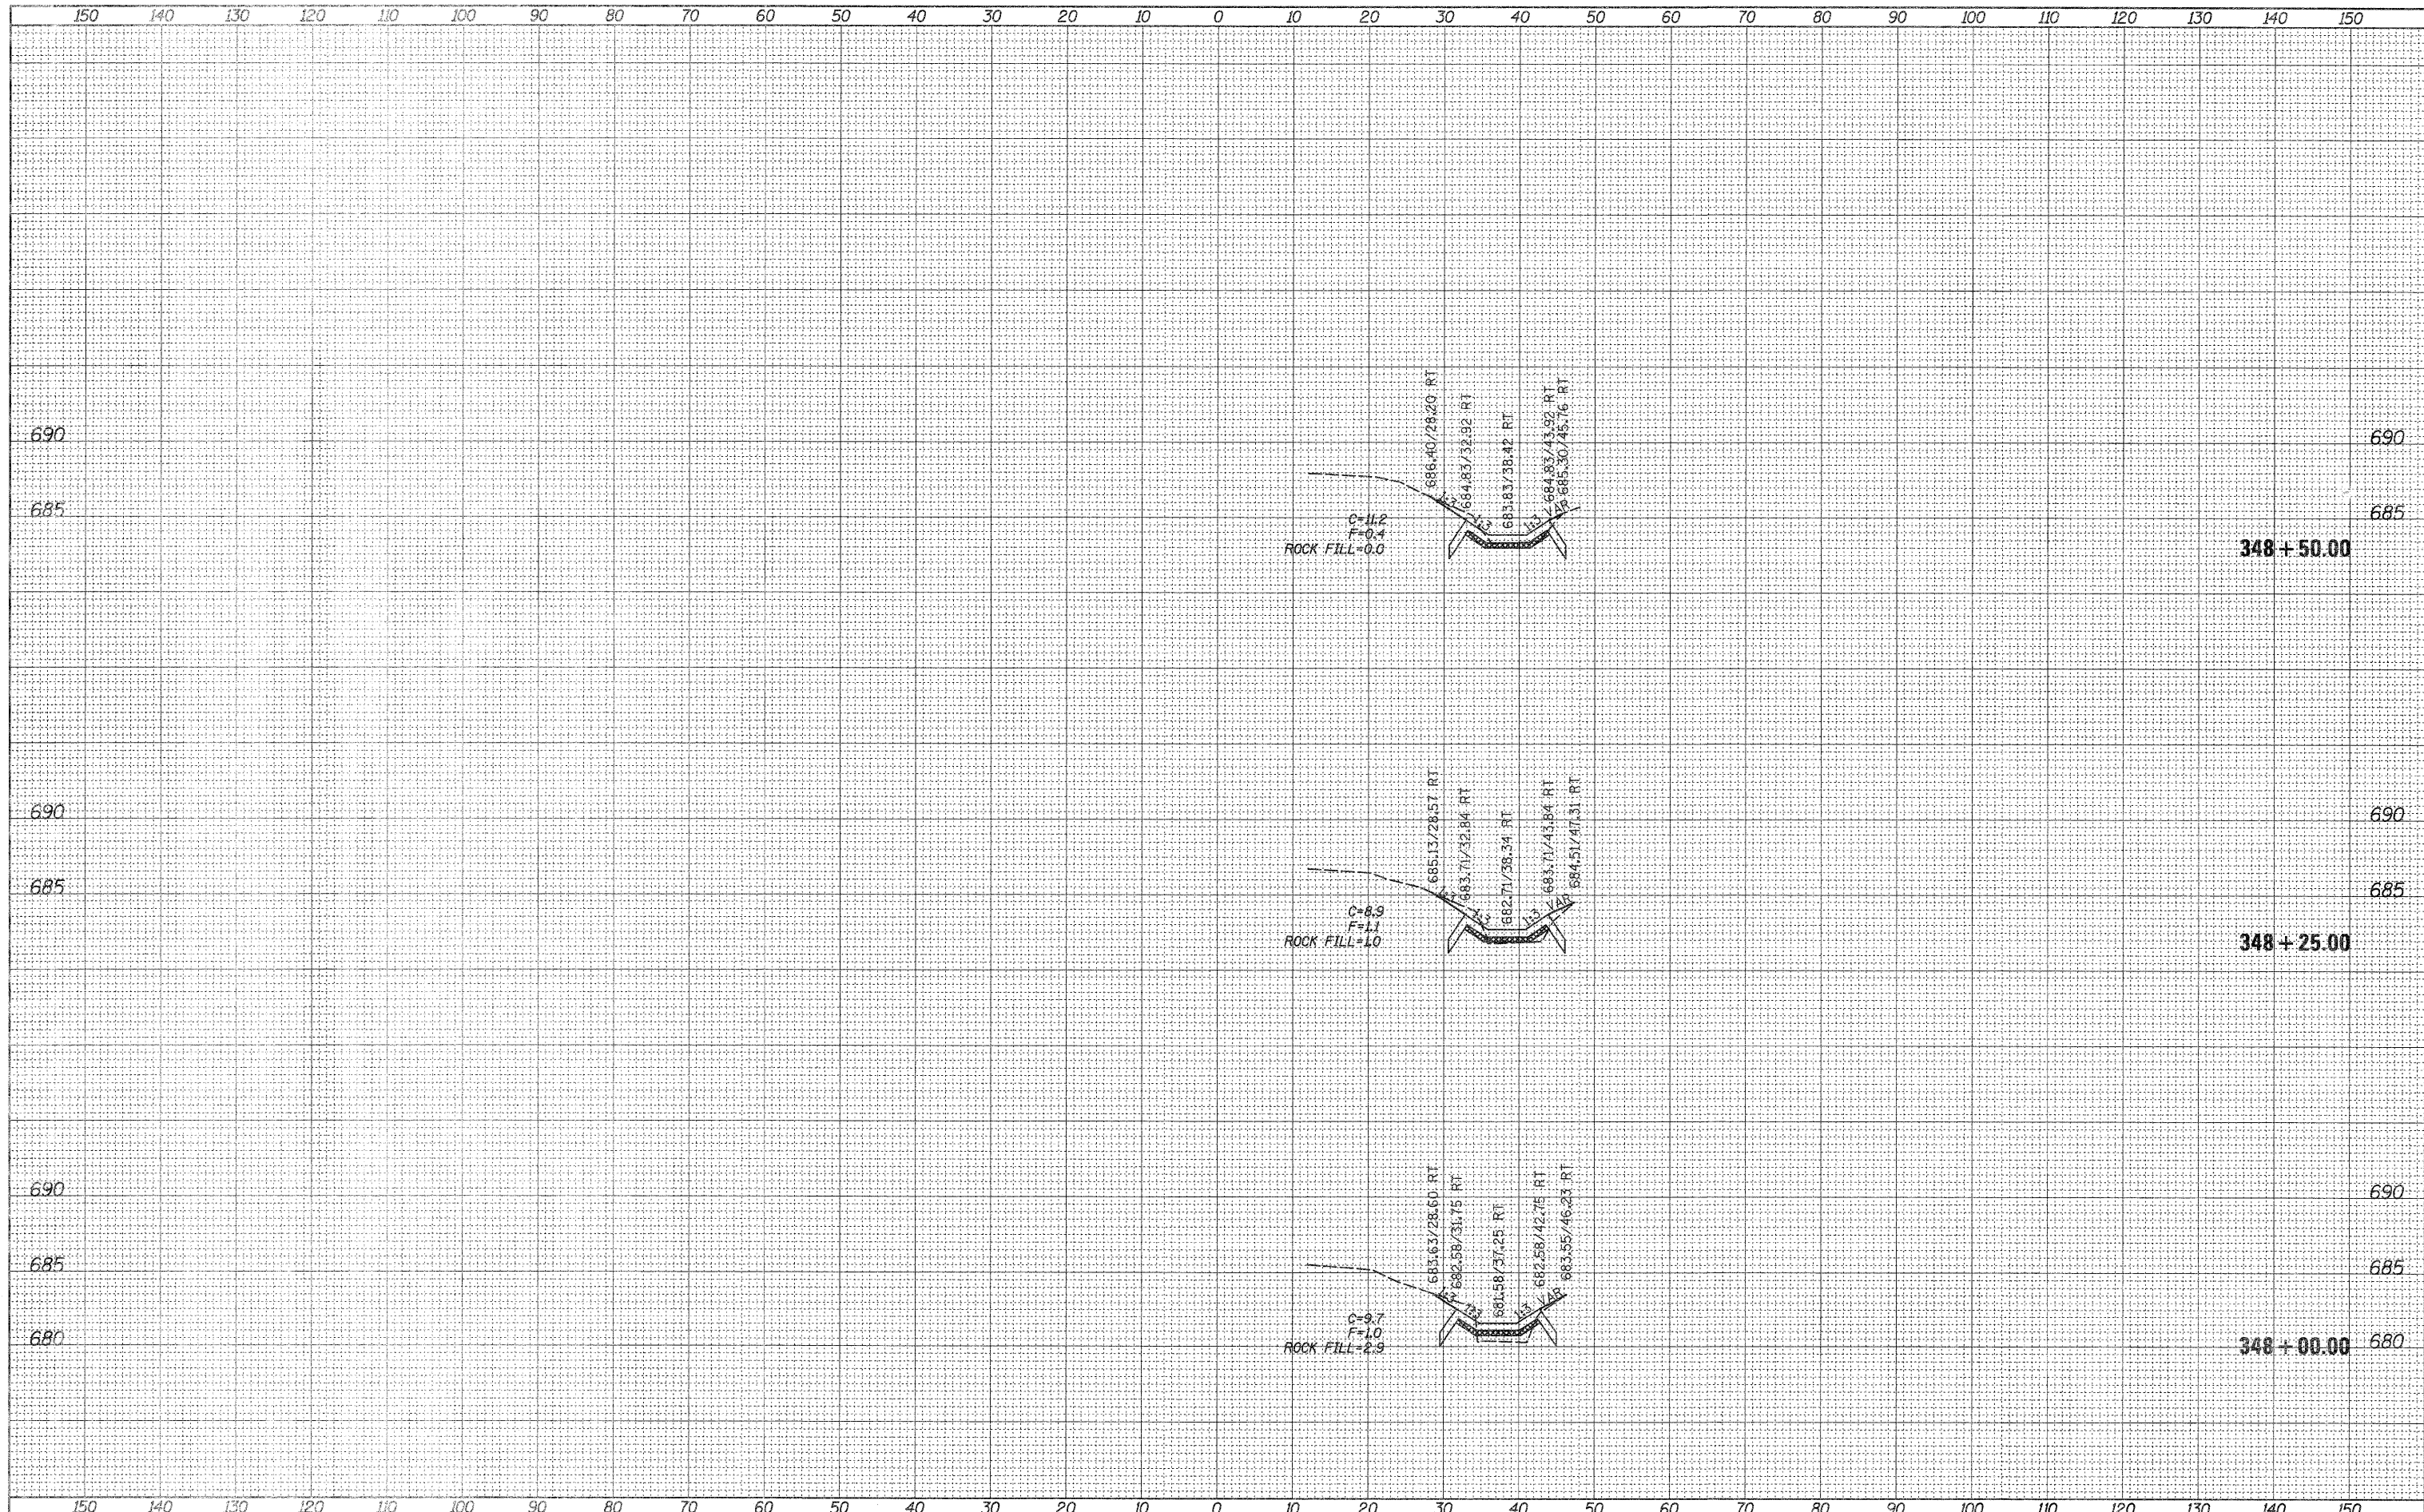

FILE NAME =	USER NAME = renkear	DESIGNED -	REVISED -	<b>STATE OF ILLINOIS</b> <b>DEPARTMENT OF TRANSPORTATION</b>	<b>US 20 EB (IMBUS RD.)</b> <b>MAINLINE CROSS SECTIONS</b>	F.A.P. RTE. 301	SECTION 44M-1	COUNTY JO DAVIESS	TOTAL SHEETS 49	SHEET NO. 20
et:\p\work\p\sidot\renkear\g297083\0296912-xse_m.dgn	DRAWN -	REVISED -	CONTRACT NO. 64H92							
PLOT SCALE = 1/8"=1'-0"	CHECKED -	REVISED -	ILLINOIS FED. AID PROJECT							
PLOT DATE = Thu Apr 12 09:01:11 2012	DATE -	REVISED -								