


DATE	
BY	
SURVEYED	
PLOTTED	
TEMPLATE	
AREAS	
CHECKED	
NO.	

DATE	
BY	
SURVEYED	
PLOTTED	
TEMPLATE	
AREAS	
CHECKED	
NO.	

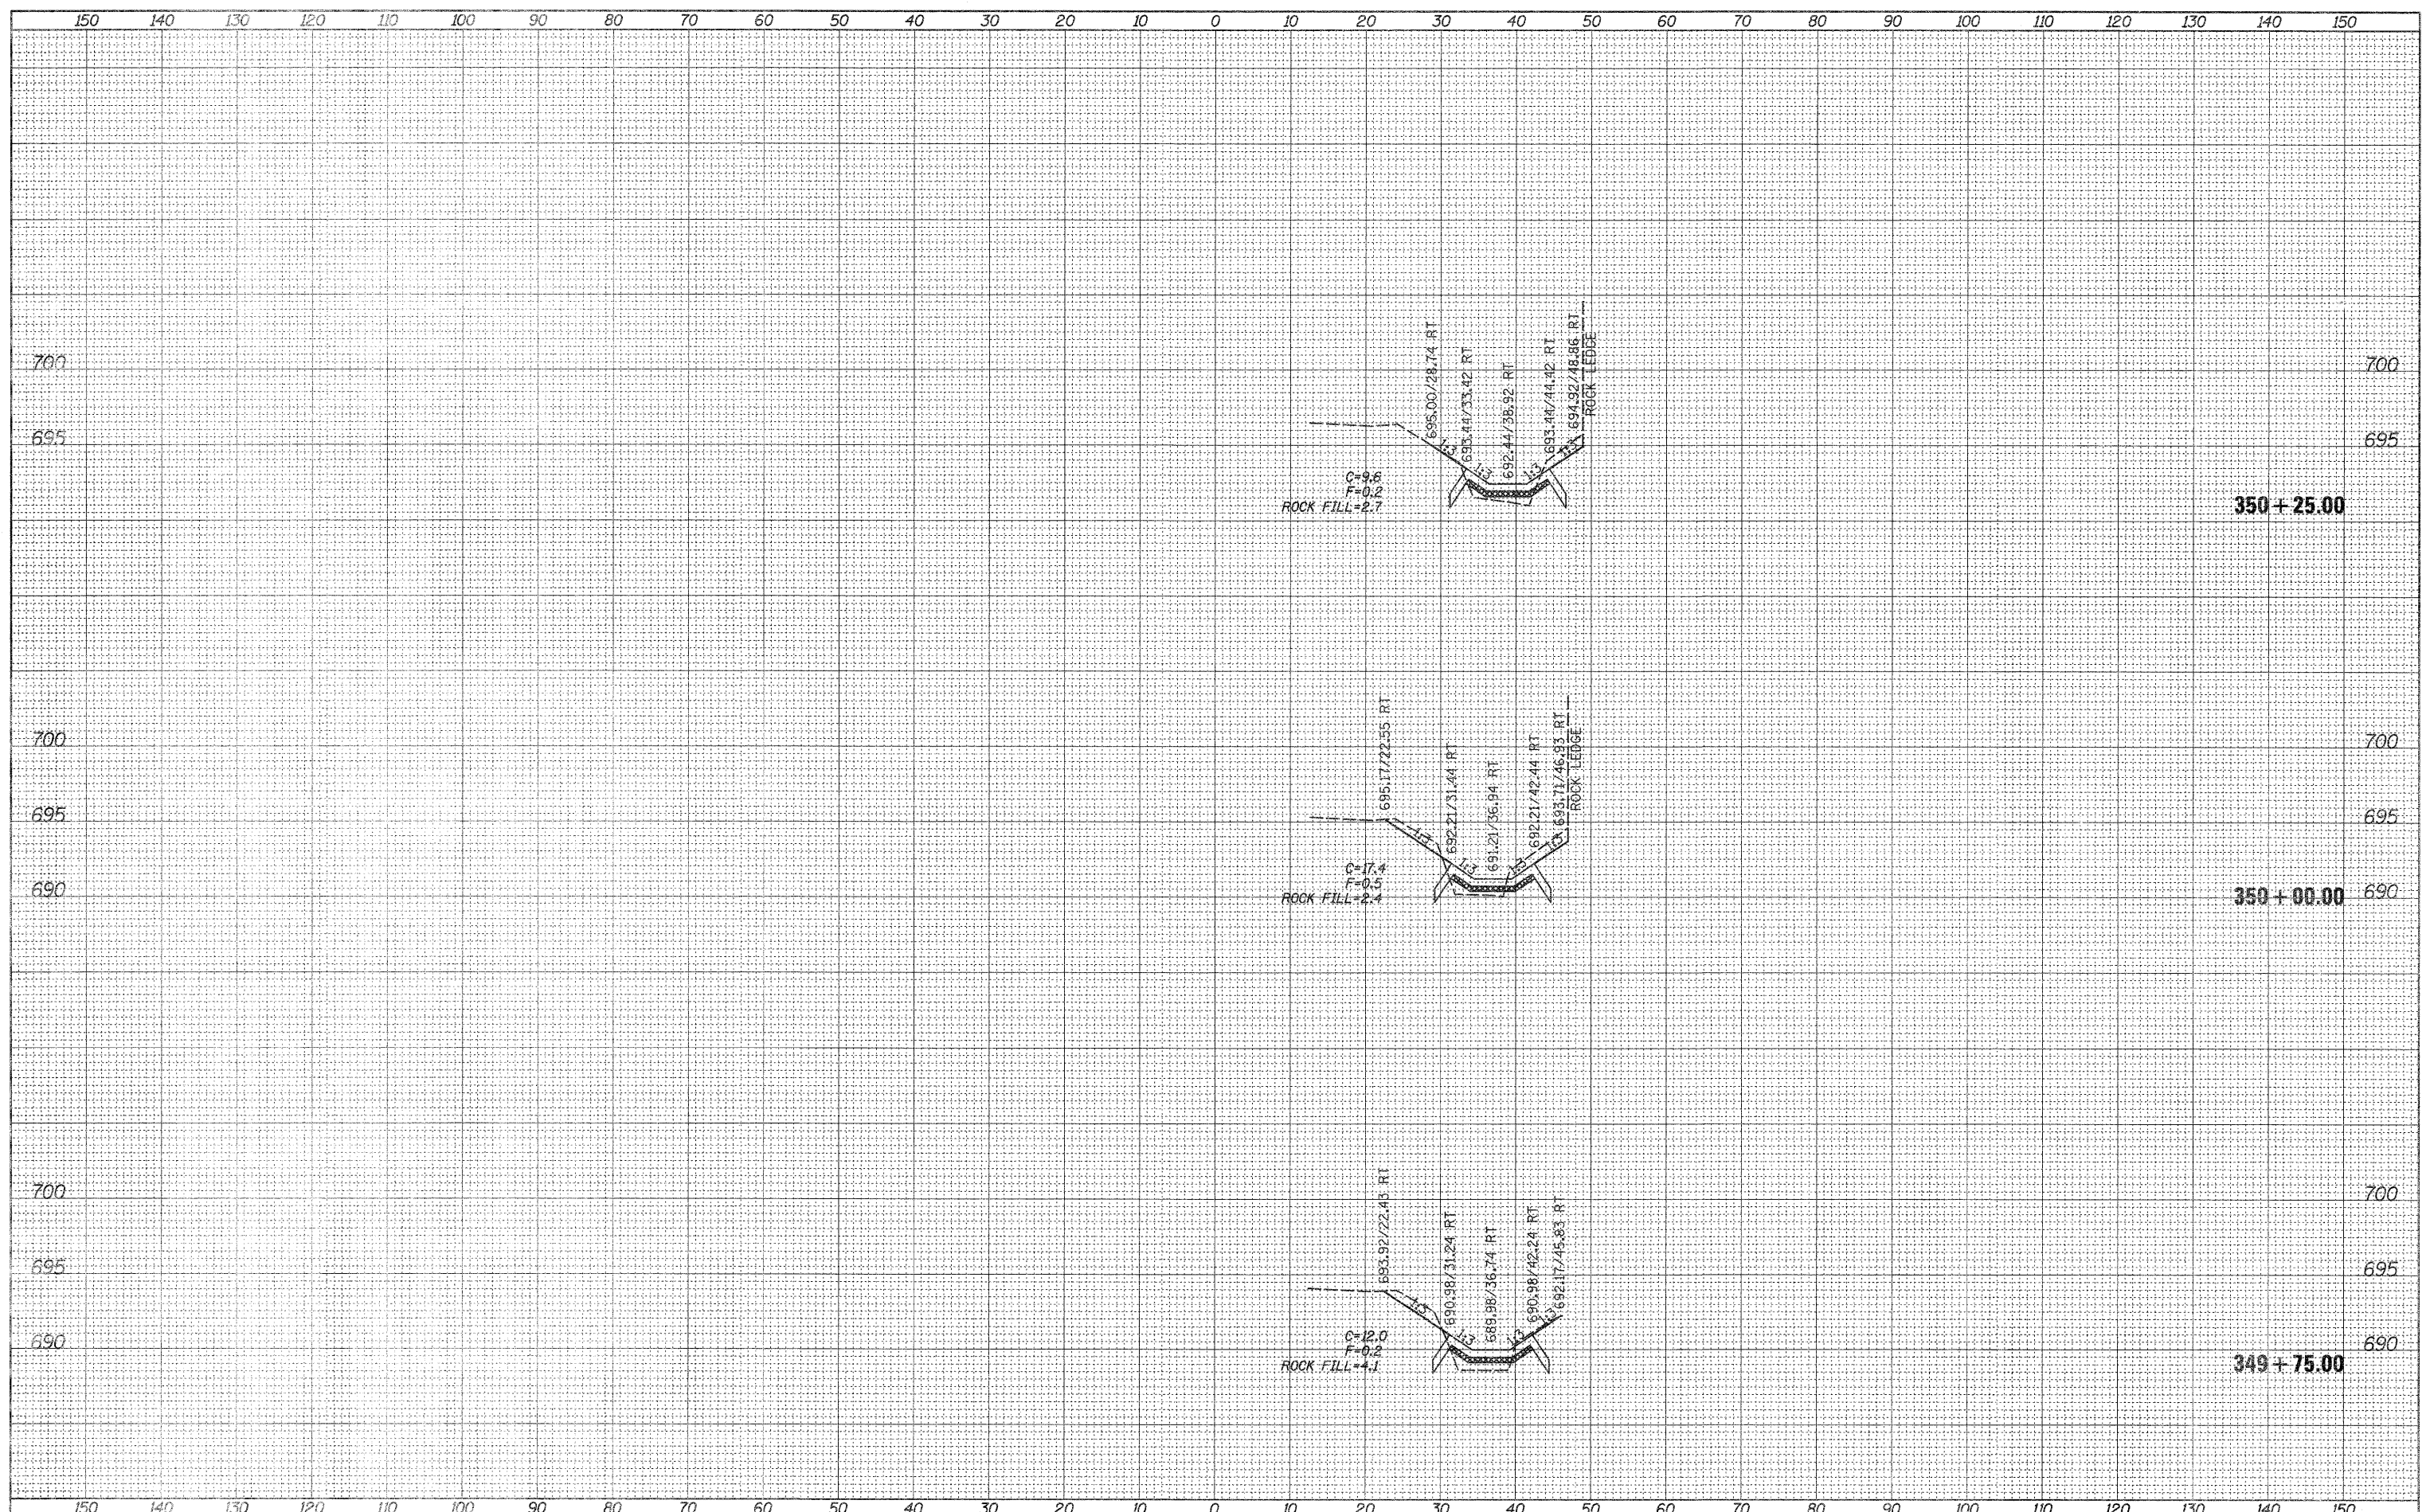

FILE NAME =	USER NAME = renkearw	DESIGNED -	REVISED -	<b>STATE OF ILLINOIS DEPARTMENT OF TRANSPORTATION</b>	<b>US 20 EB (IMBUS RD.) MAINLINE CROSS SECTIONS</b>				F.A.P. RTE.	SECTION	COUNTY	TOTAL SHEETS	SHEET NO.
ca:\pwork\pwork\renkearw\d0297063\0206912--x.dgn		DRAWN -	REVISED -		301	44M-1	JO DAVIESS	49	23				
PLOT SCALE = 10.0000' / 1" =		CHECKED -	REVISED -		CONTRACT NO. 64H92								
PLOT DATE = Thu Apr 12 09:01:14 2012		DATE -	REVISED -		ILLINOIS FED. AID PROJECT								
				SCALE:	SHEET OF SHEETS STA. 349+75.00 TO STA. 350+25.00								