


| | | | |
|--------------|---------------|----|------|
| FINAL SURVEY | SURVEYED | BY | DATE |
| NOTE BOOK | PLOTTED | | |
| NO. | TEMPLATE | | |
| | AREAS CHECKED | | |

| | | | |
|-----------------|---------------|----|------|
| ORIGINAL SURVEY | SURVEYED | BY | DATE |
| NOTE BOOK | PLOTTED | | |
| NO. | TEMPLATE | | |
| | AREAS CHECKED | | |

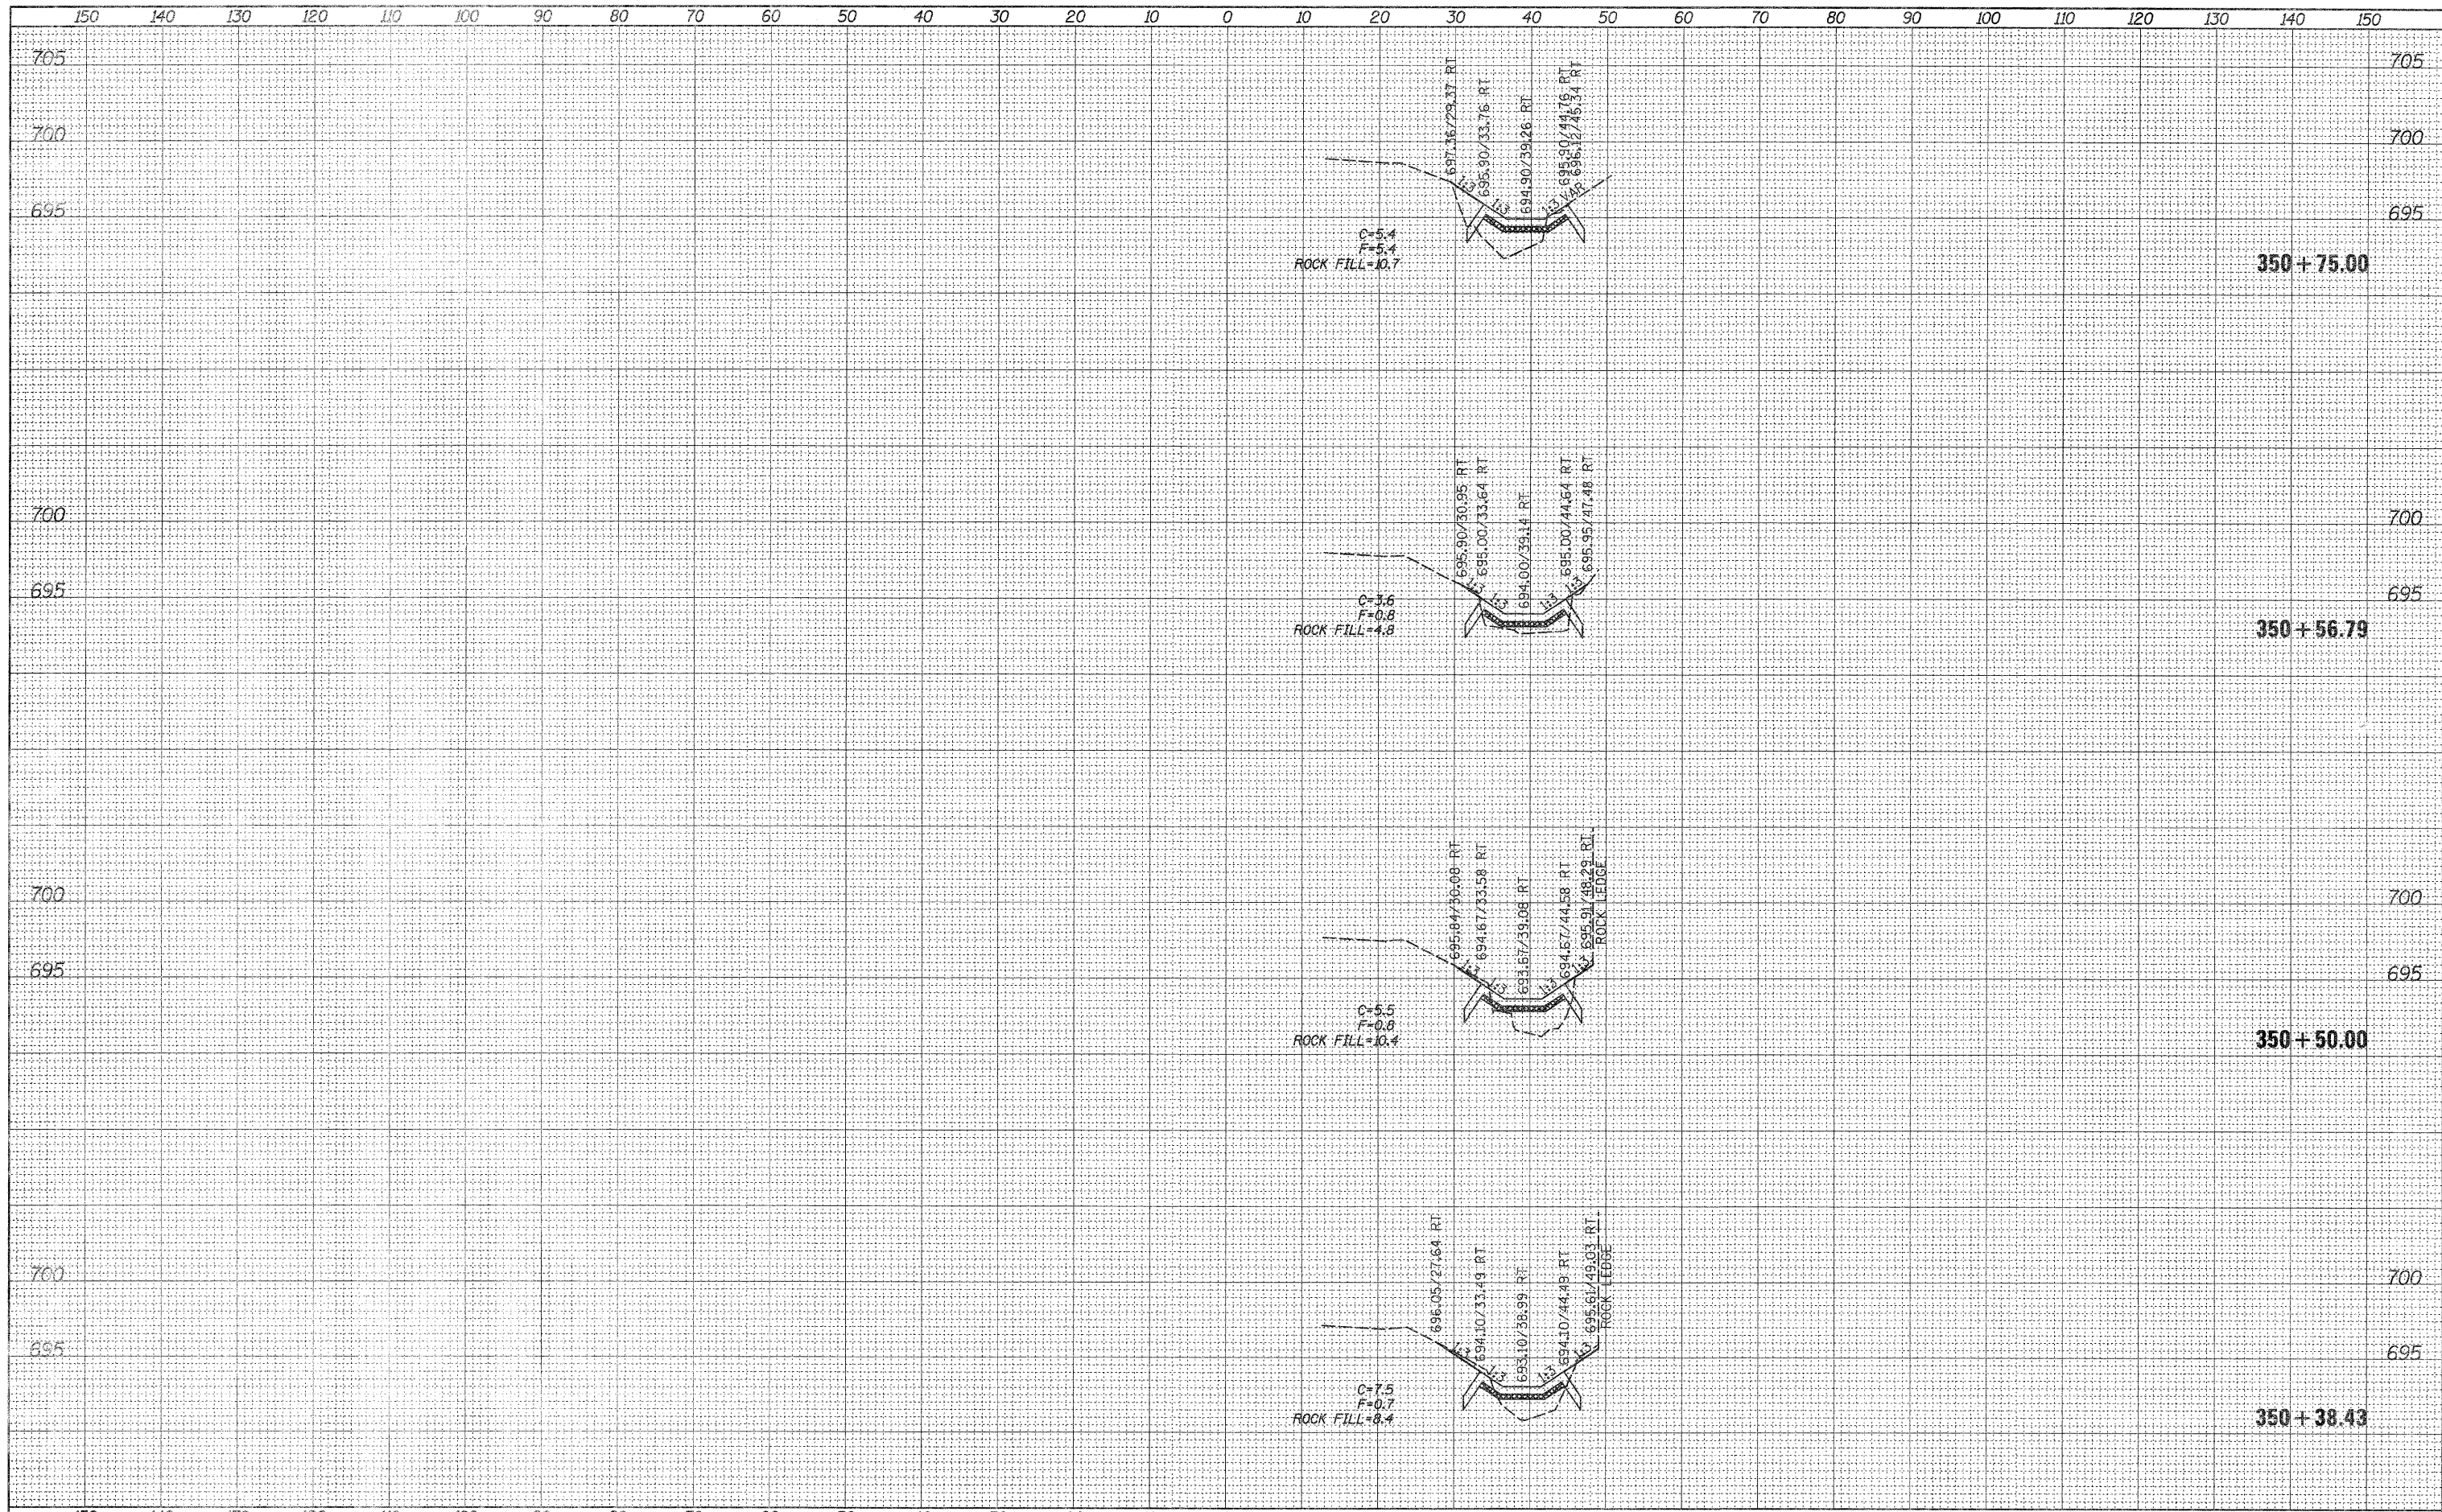

| | | | | | | | | | | | | |
|---|---------------------|------------|-----------|---|---|-------|-----------------|---------------|-------------------|-------------------|---------------------------|--|
| FILE NAME = | USER NAME = renkear | DESIGNED - | REVISED - | STATE OF ILLINOIS DEPARTMENT OF TRANSPORTATION | US 20 EB (IMBUS RD.) MAINLINE CROSS SECTIONS | | F.A.P. RTE. 301 | SECTION 44M-1 | COUNTY JO DAVIESS | TOTAL SHEETS 49 | SHEET NO. 24 | |
| c:\pwwork\p\idot\renkear\10297083\0226912-xp5.mxd | | DRAWN - | REVISED - | | SCALE: | SHEET | OF | SHEETS | STA. 350+38.43 | TO STA. 350+75.00 | CONTRACT NO. 64H92 | |
| | | CHECKED - | REVISED - | | | | | | | | ILLINOIS FED. AID PROJECT | |
| | | DATE - | REVISED - | | | | | | | | | |