


FINAL SURVEY	SURVEYED	DATE
NOTE BOOK	PLOTTED	
NO.	TEMPLATE	
	AREAS CHECKED	

ORIGINAL SURVEY	SURVEYED	DATE
NOTE BOOK	PLOTTED	
NO.	TEMPLATE	
	AREAS CHECKED	

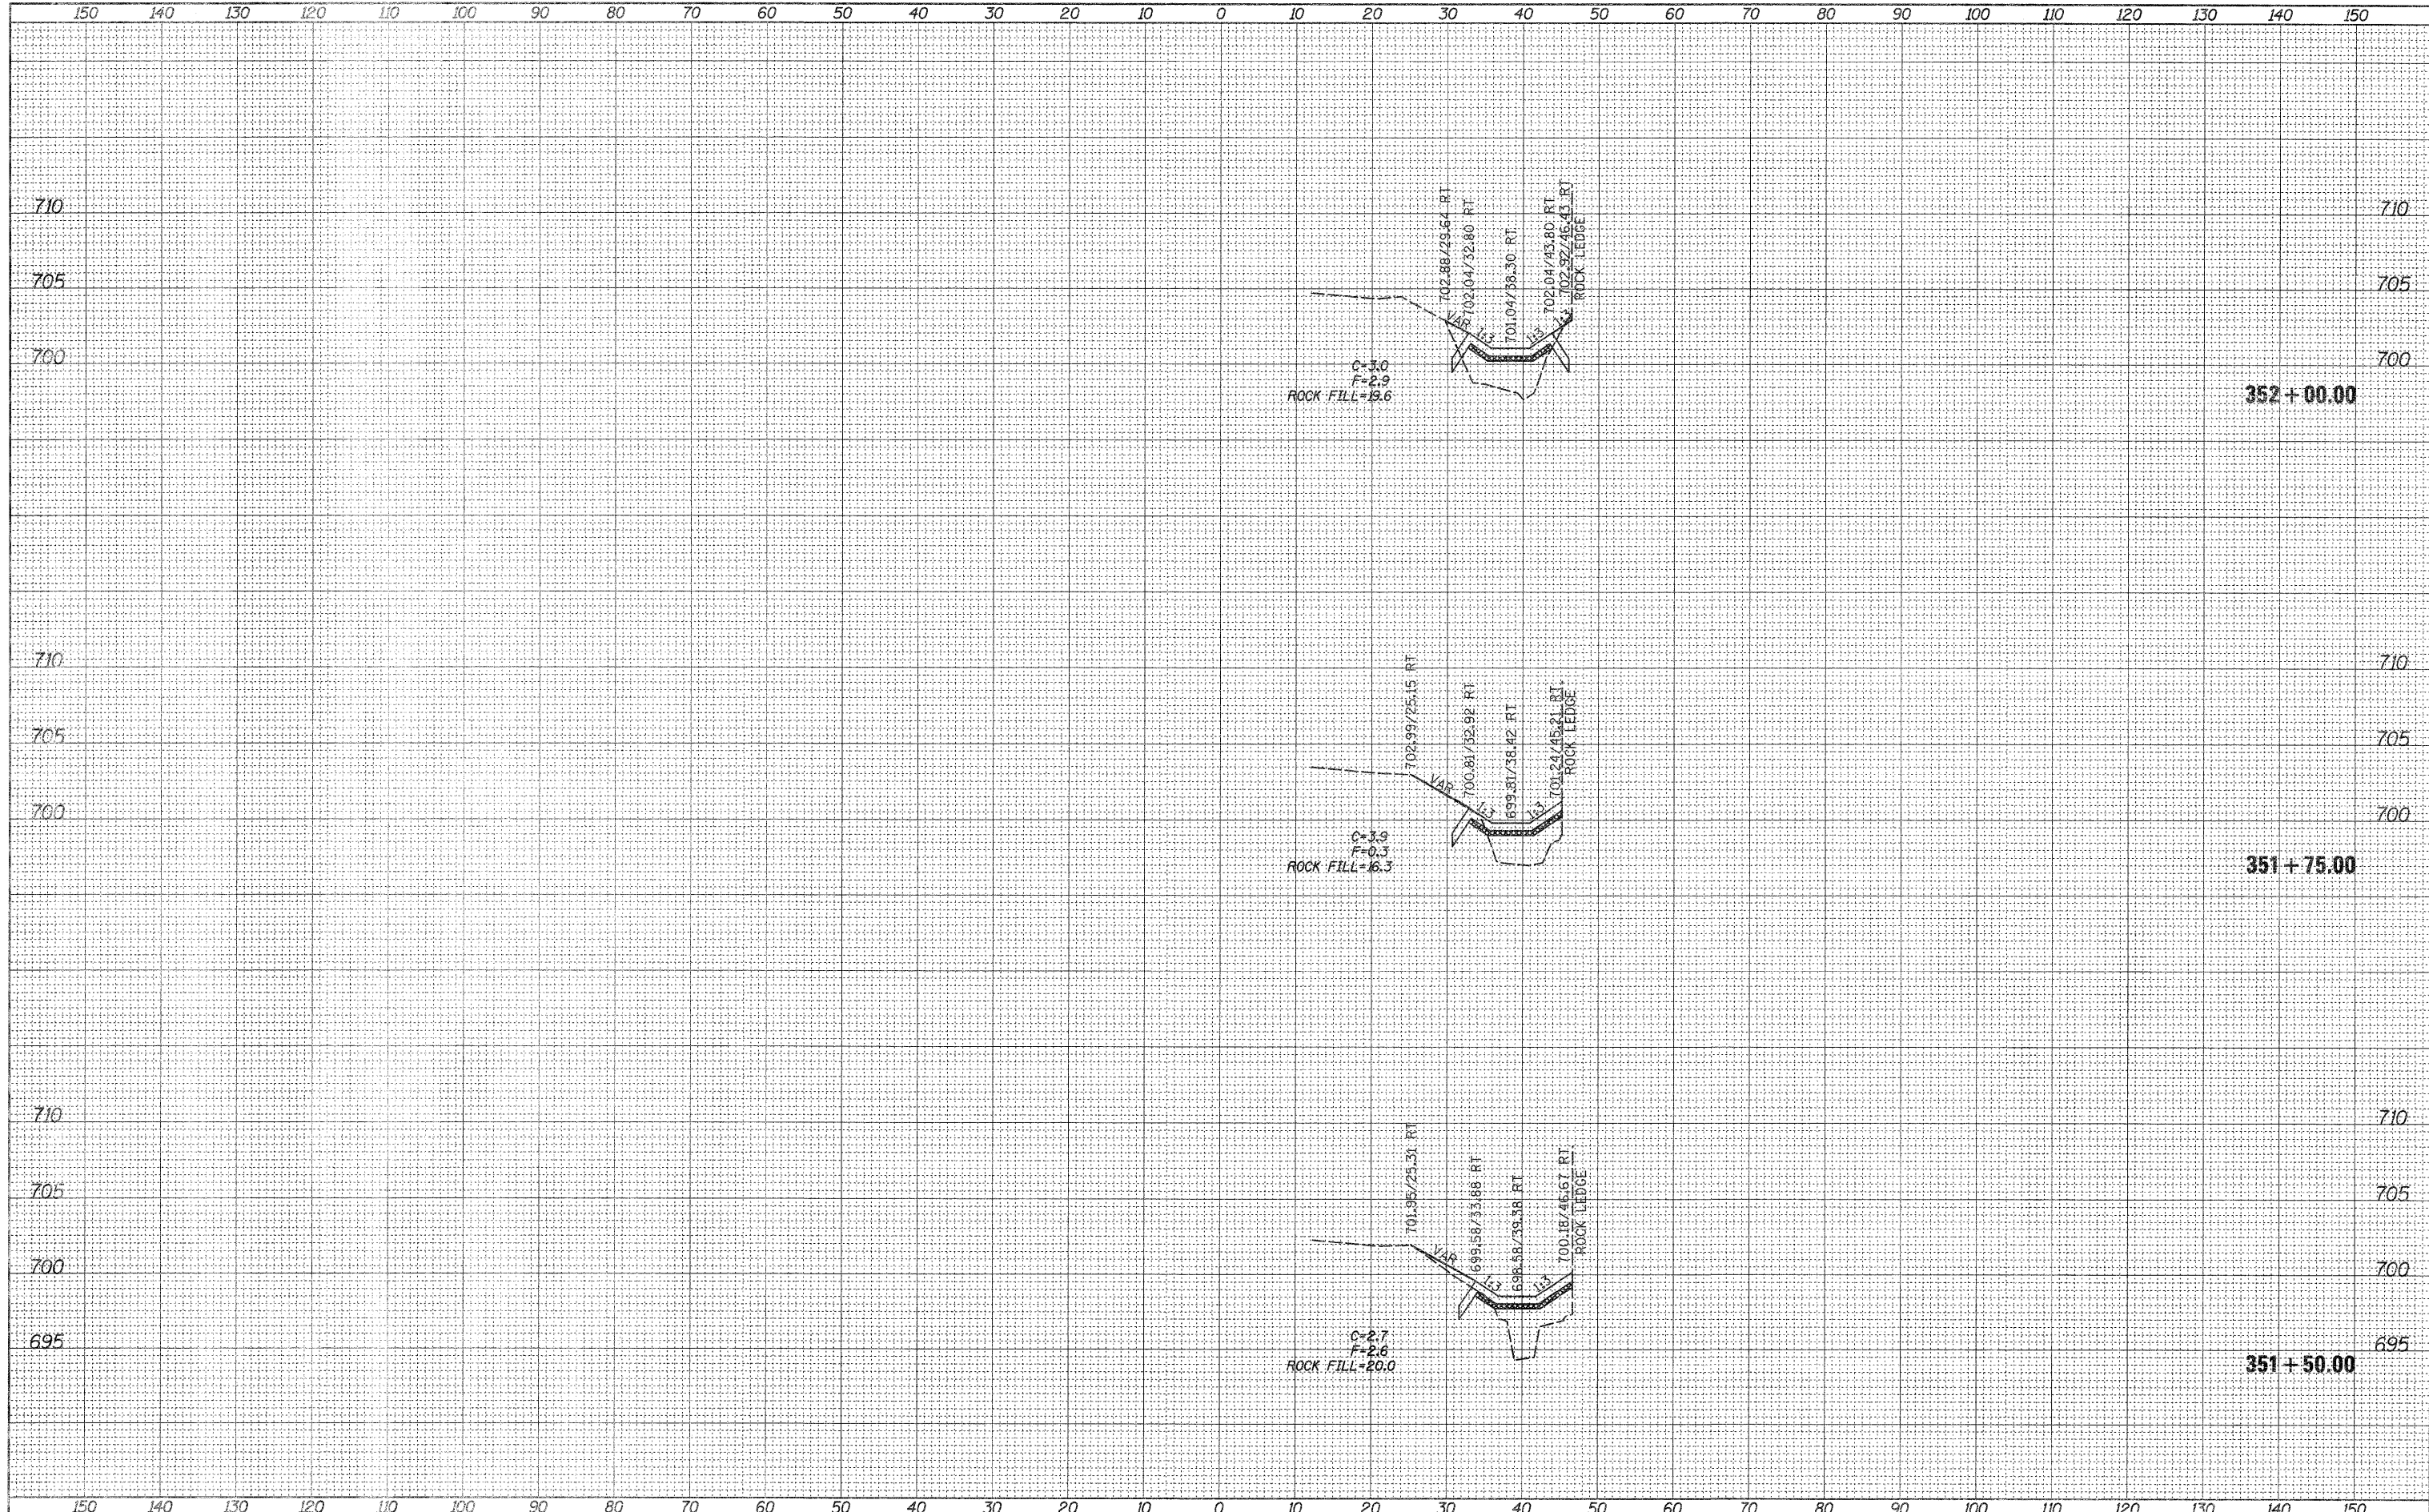

FILE NAME =	USER NAME = rankasw	DESIGNED -	REVISED -	STATE OF ILLINOIS DEPARTMENT OF TRANSPORTATION	US 20 EB (IMBUS RD.) MAINLINE CROSS SECTIONS	F.A.P. RTE.	SECTION	COUNTY	TOTAL SHEETS	SHEET NO.	
ct:\pw_work\pwidot\renkesw\1d0297083\0288912-xxs.mxdgn	PLOT SCALE = 10,000' / in.	DRAWN -	REVISED -			301	44M-1	JO DAVIESS	49	26	
	PLOT DATE = Thu Apr 12 09:01:17 2012	CHECKED -	REVISED -			SCALE:		SHEET OF SHEETS		STA. 351+50.00 TO STA. 352+00.00	CONTRACT NO. 64H92
		DATE -	REVISED -			ILLINOIS FED. AID PROJECT					