


DATE	
BY	
SURVEYED	
PLOTTED	
NOTE BOOK	
AREAS CHECKED	
NO.	

DATE	
BY	
SURVEYED	
PLOTTED	
NOTE BOOK	
AREAS CHECKED	
NO.	

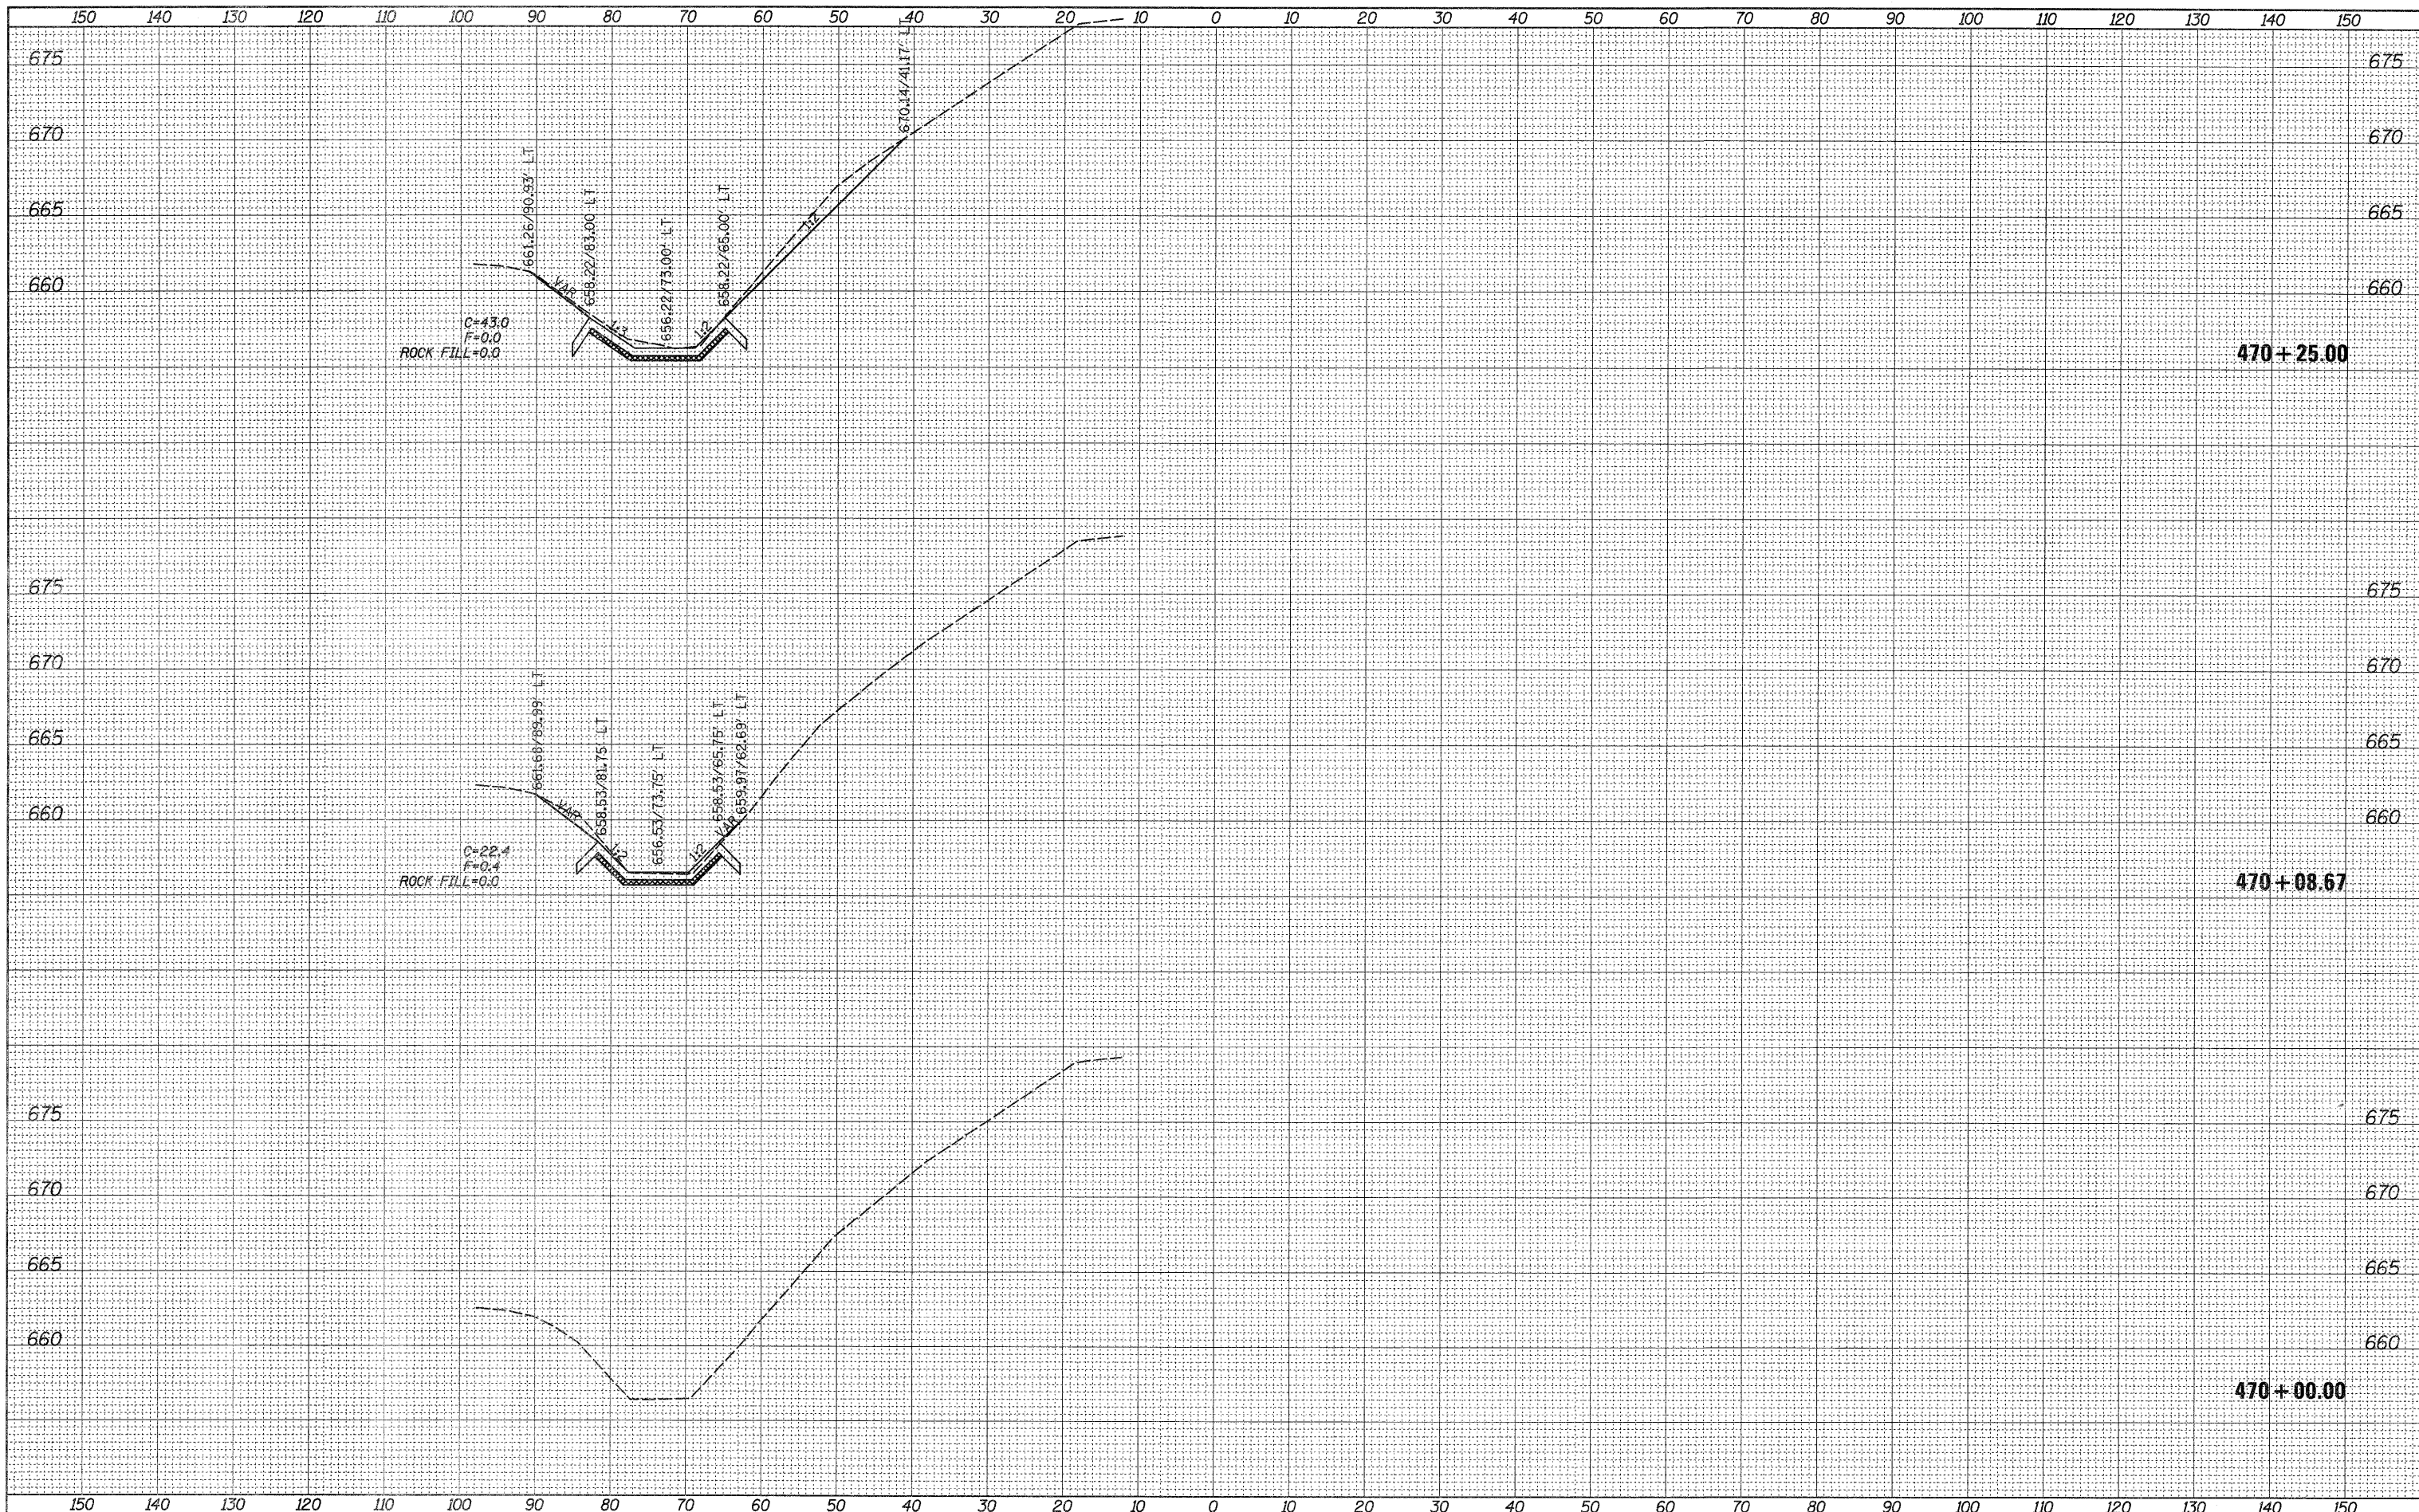

FILE NAME =
 c:\pw_work\p12\renkesr\40297083\0206912-xsp_m1.dgn

USER NAME = renkesr
 DRAWN -
 CHECKED -
 DATE -

DESIGNED -
 REVISIONS -
 REVISIONS -
 REVISIONS -

REVISIONS -
 REVISIONS -
 REVISIONS -
 REVISIONS -

**STATE OF ILLINOIS
 DEPARTMENT OF TRANSPORTATION**

**US 20 EB (EVERGREEN LN.)
 MAINLINE CROSS SECTIONS**

SCALE: SHEET OF SHEETS STA. 470+00.00 TO STA. 470+25.00

F.A.P. RTE. 301	SECTION 44M-1	COUNTY JO DAVIESS	TOTAL SHEETS 49	SHEET NO. 37
CONTRACT NO. 64H92			ILLINOIS FED. AID PROJECT	