


DATE	
BY	
FINISHED	
DATE	
BY	
REVISIONS	
NO.	
DATE	
BY	
REVISIONS	
NO.	
DATE	
BY	
REVISIONS	
NO.	

DATE	
BY	
REVISIONS	
NO.	
DATE	
BY	
REVISIONS	
NO.	
DATE	
BY	
REVISIONS	
NO.	

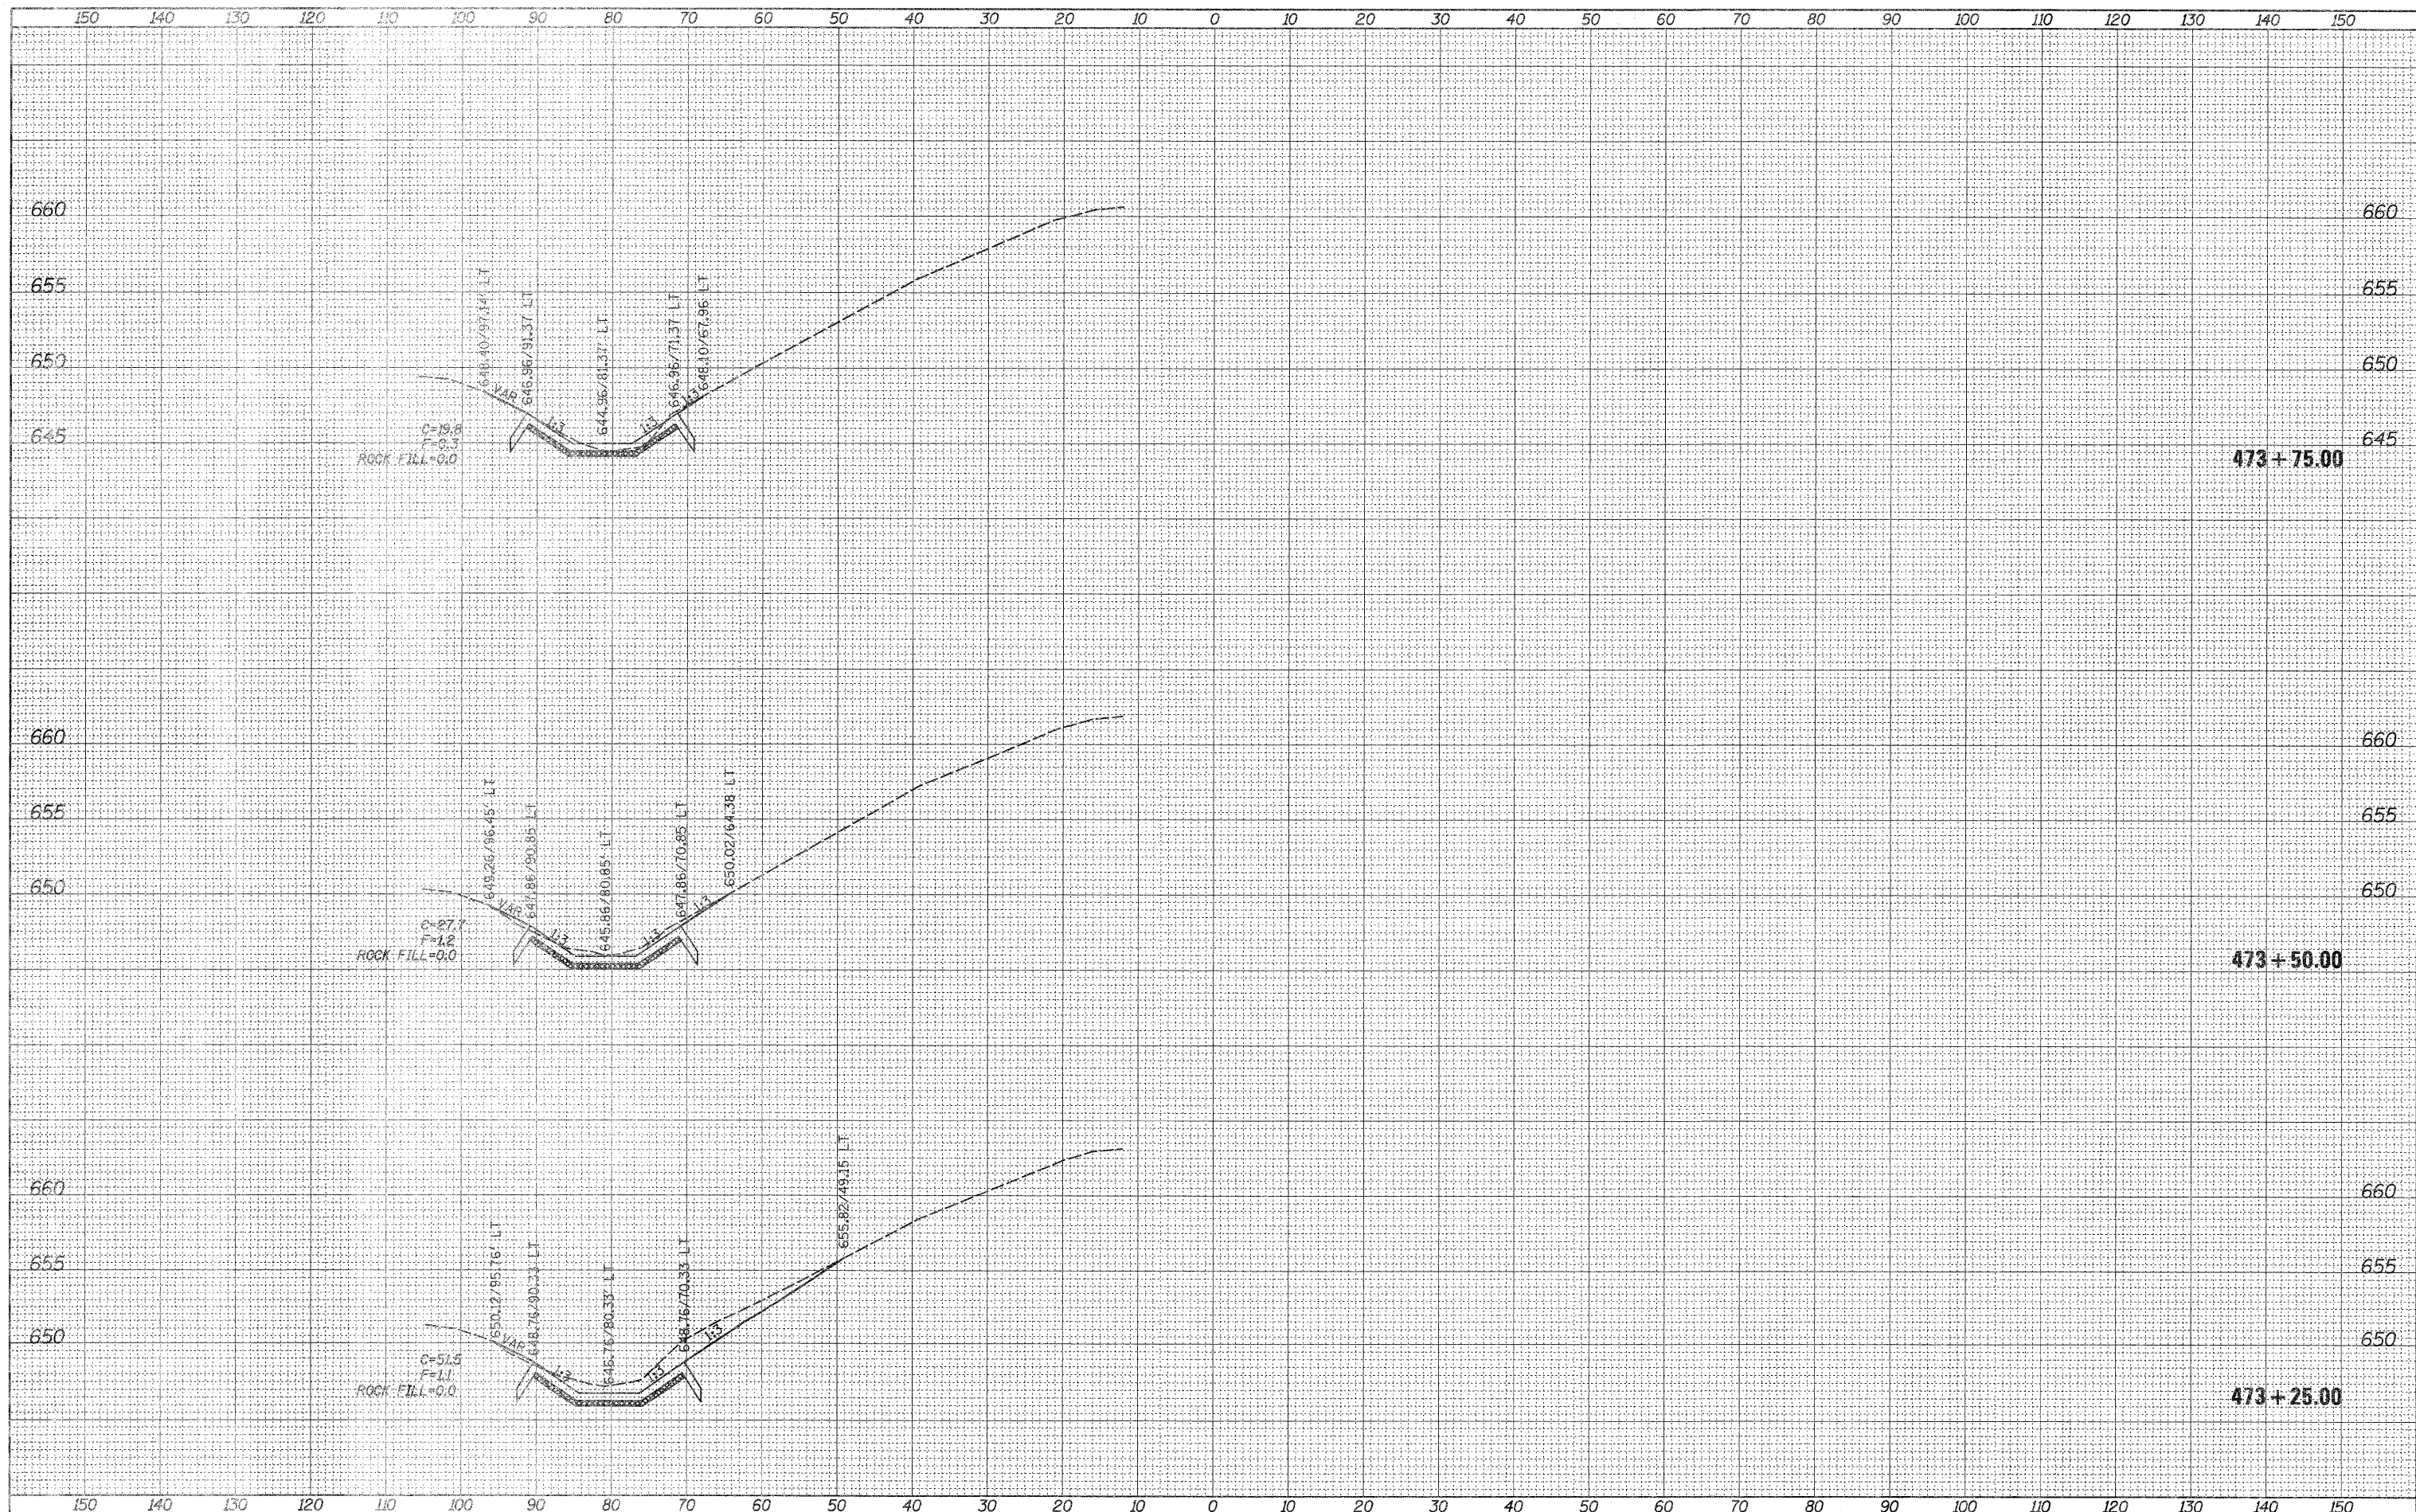

FILE NAME =	USER NAME = renkear	DESIGNED -	REVISIONS -	STATE OF ILLINOIS DEPARTMENT OF TRANSPORTATION	US 20 EB (EVERGREEN LN.) MAINLINE CROSS SECTIONS	F.A.P. RTE.	SECTION	COUNTY	TOTAL SHEETS	SHEET NO.	
ca:\pwork\psido\renkear\48297983\0286912-xsp.mxd		DRAWN -	REVISIONS -			301	44M-1	JO DAVIESS	49	43	
PLOT SCALE = 18.0000' / 1"		CHECKED -	REVISIONS -			SCALE:		SHEET OF SHEETS		STA. 473+25.00 TO STA. 473+75.00	ILLINOIS FED. AID PROJECT
PLOT DATE = Thu Apr 12 09:08:00 2012		DATE -	REVISIONS -								