


FINAL SURVEY	SURVEYED	BY	DATE
NOTE BOOK	PLOTTED		
NO.	TEMPLATE		
	AREAS CHECKED		
	AREAS CHECKED		

ORIGINAL SURVEY	SURVEYED	BY	DATE
NOTE BOOK	PLOTTED		
NO.	TEMPLATE		
	AREAS CHECKED		
	AREAS CHECKED		

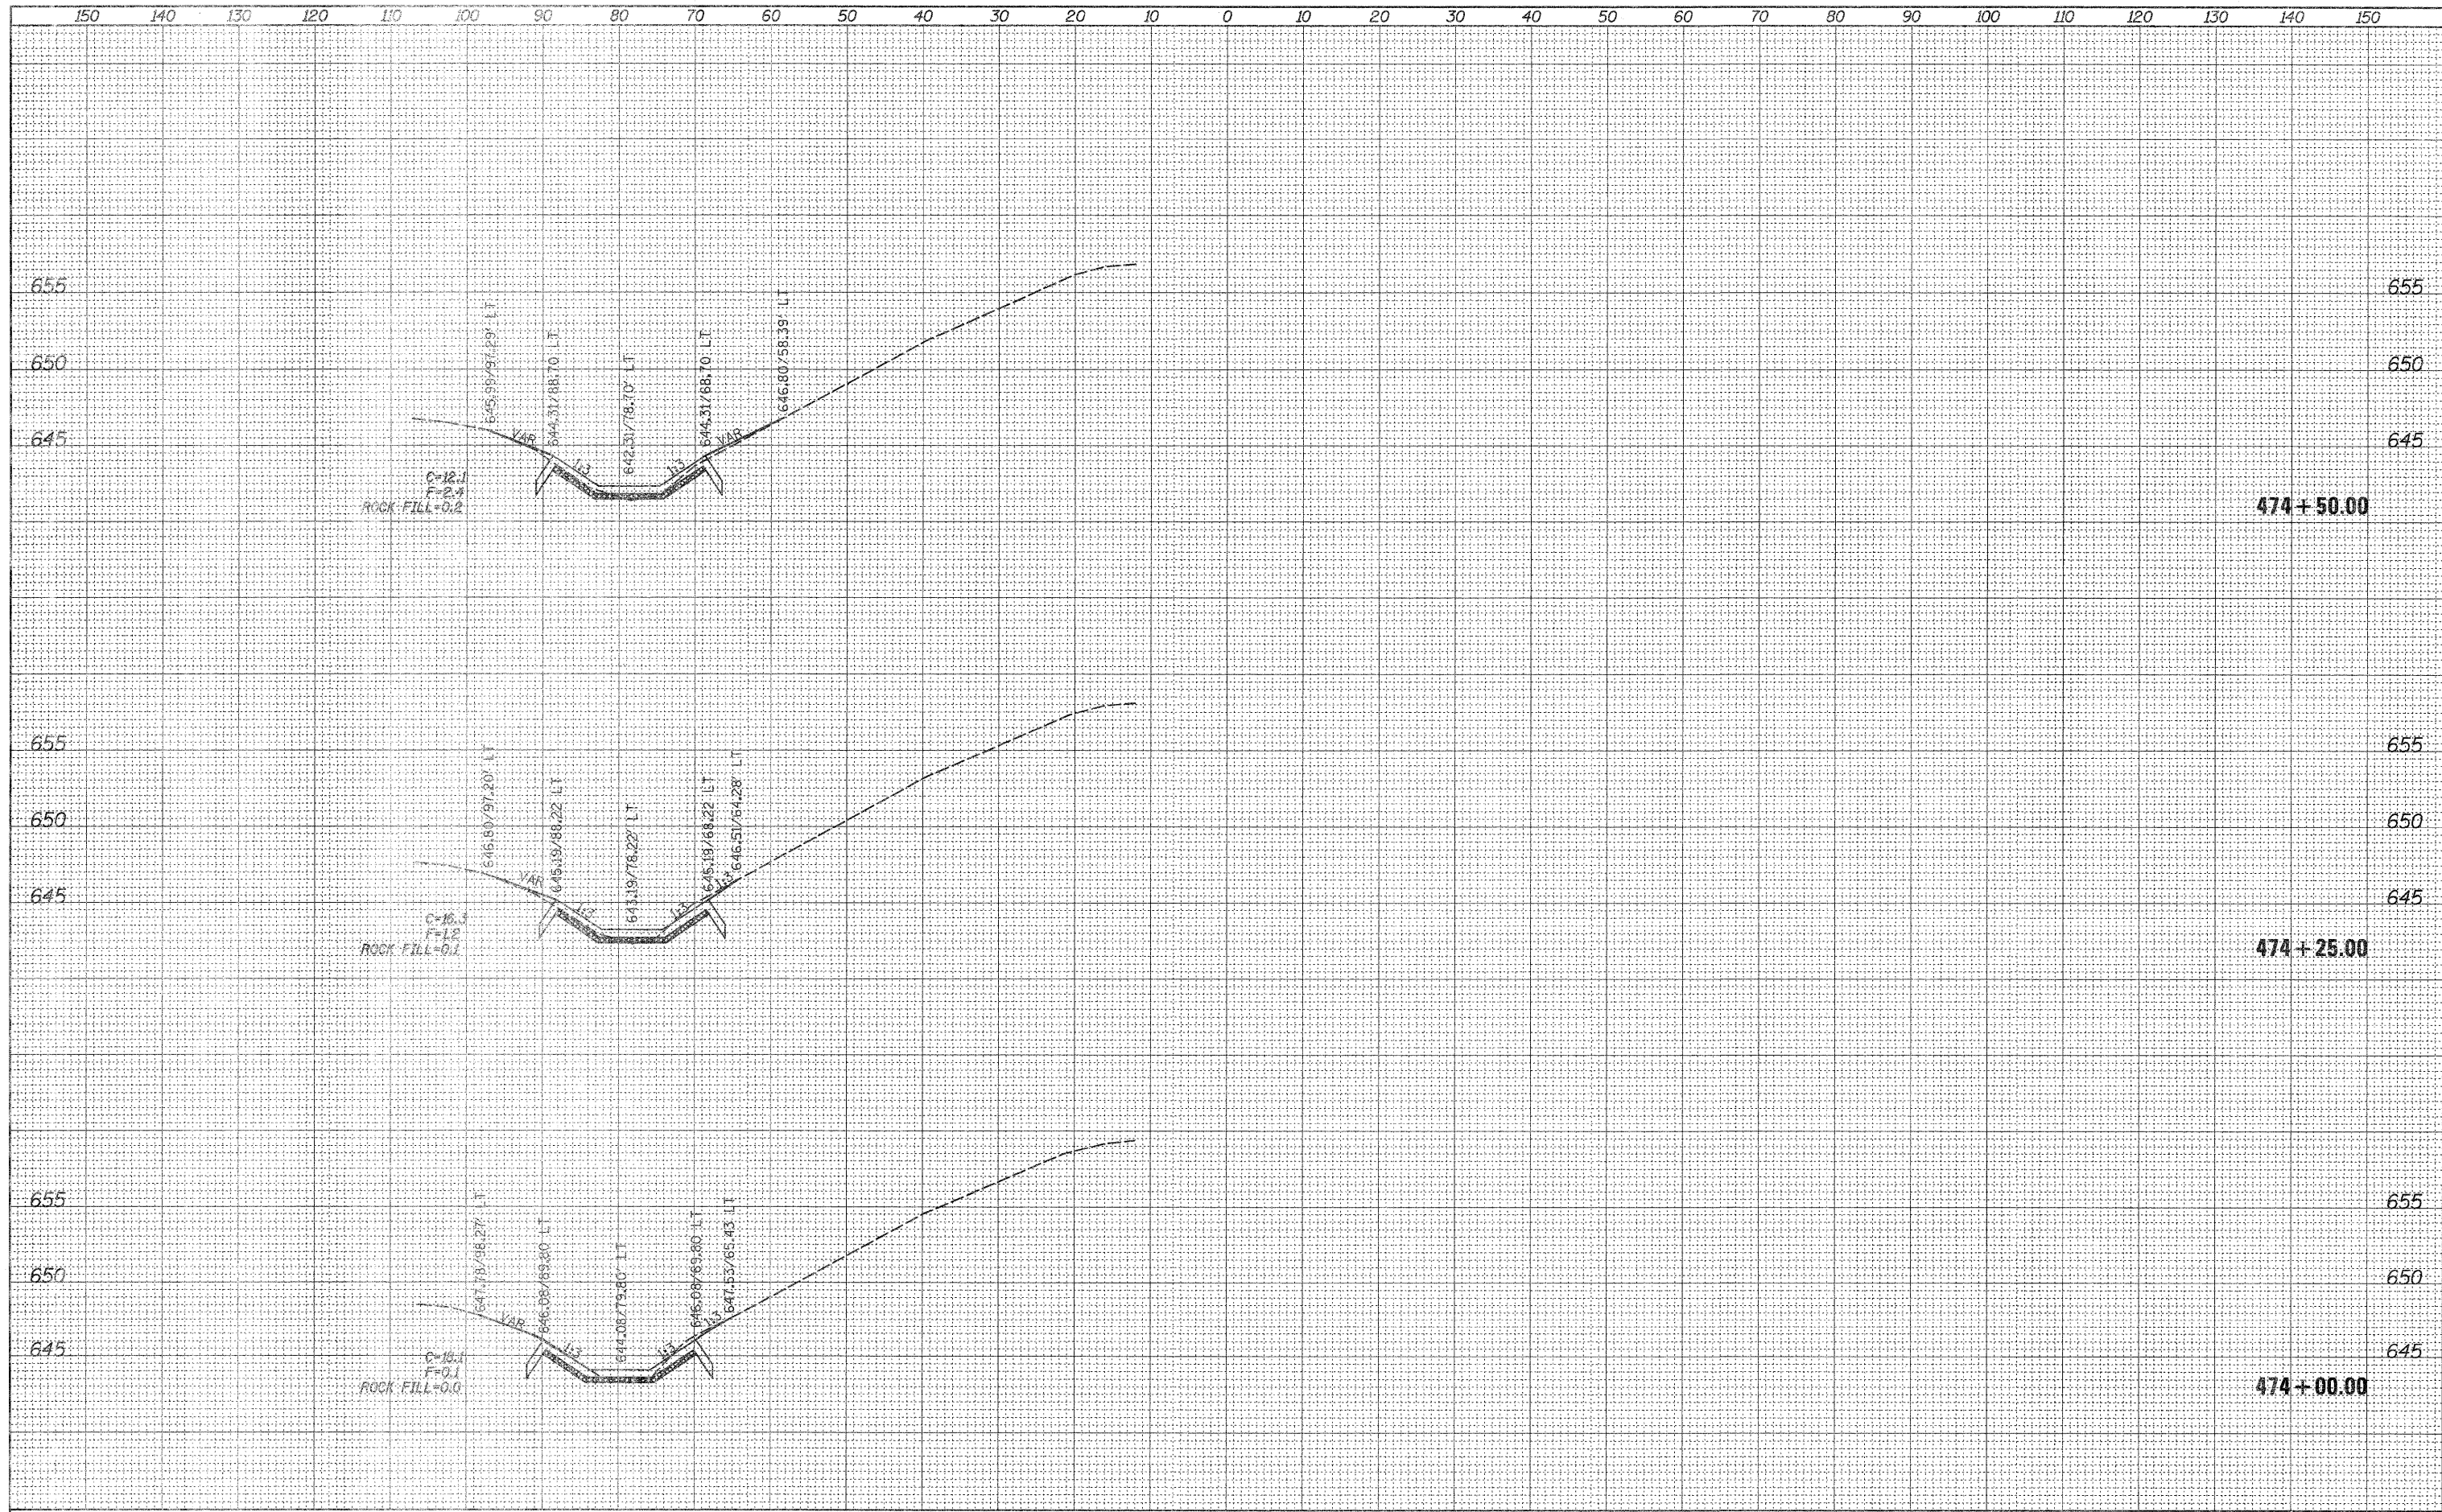

FILE NAME =	USER NAME = renkear	DESIGNED -	REVISED -	<b>STATE OF ILLINOIS</b> <b>DEPARTMENT OF TRANSPORTATION</b>	<b>US 20 EB (EVERGREEN LN.)</b> <b>MAINLINE CROSS SECTIONS</b>	F.A.P. RTE. 301	SECTION	COUNTY	TOTAL SHEETS	SHEET NO.
ca:\pwwork\p\dot\renkear\02297883\0280912-xsp_m1.dgn		DRAWN -	REVISED -				44M-1	JO DAVIESS	49	44
PLOT SCALE = 1/8" = 1'		CHECKED -	REVISED -				CONTRACT NO. 64H92		ILLINOIS FED. AID PROJECT	
PLOT DATE = Thu Apr 12 09:01:03 2012		DATE -	REVISED -				SCALE:	SHEET OF SHEETS	STA. 474+00.00 TO STA. 474+50.00	