


DATE	
BY	
SURVEYED	
PLOTTED	
TEMPLATE	
NOTE BOOK	
AREAS CHECKED	
NO.	

DATE	
BY	
SURVEYED	
PLOTTED	
TEMPLATE	
NOTE B	
AREAS CHECKED	
NO.	

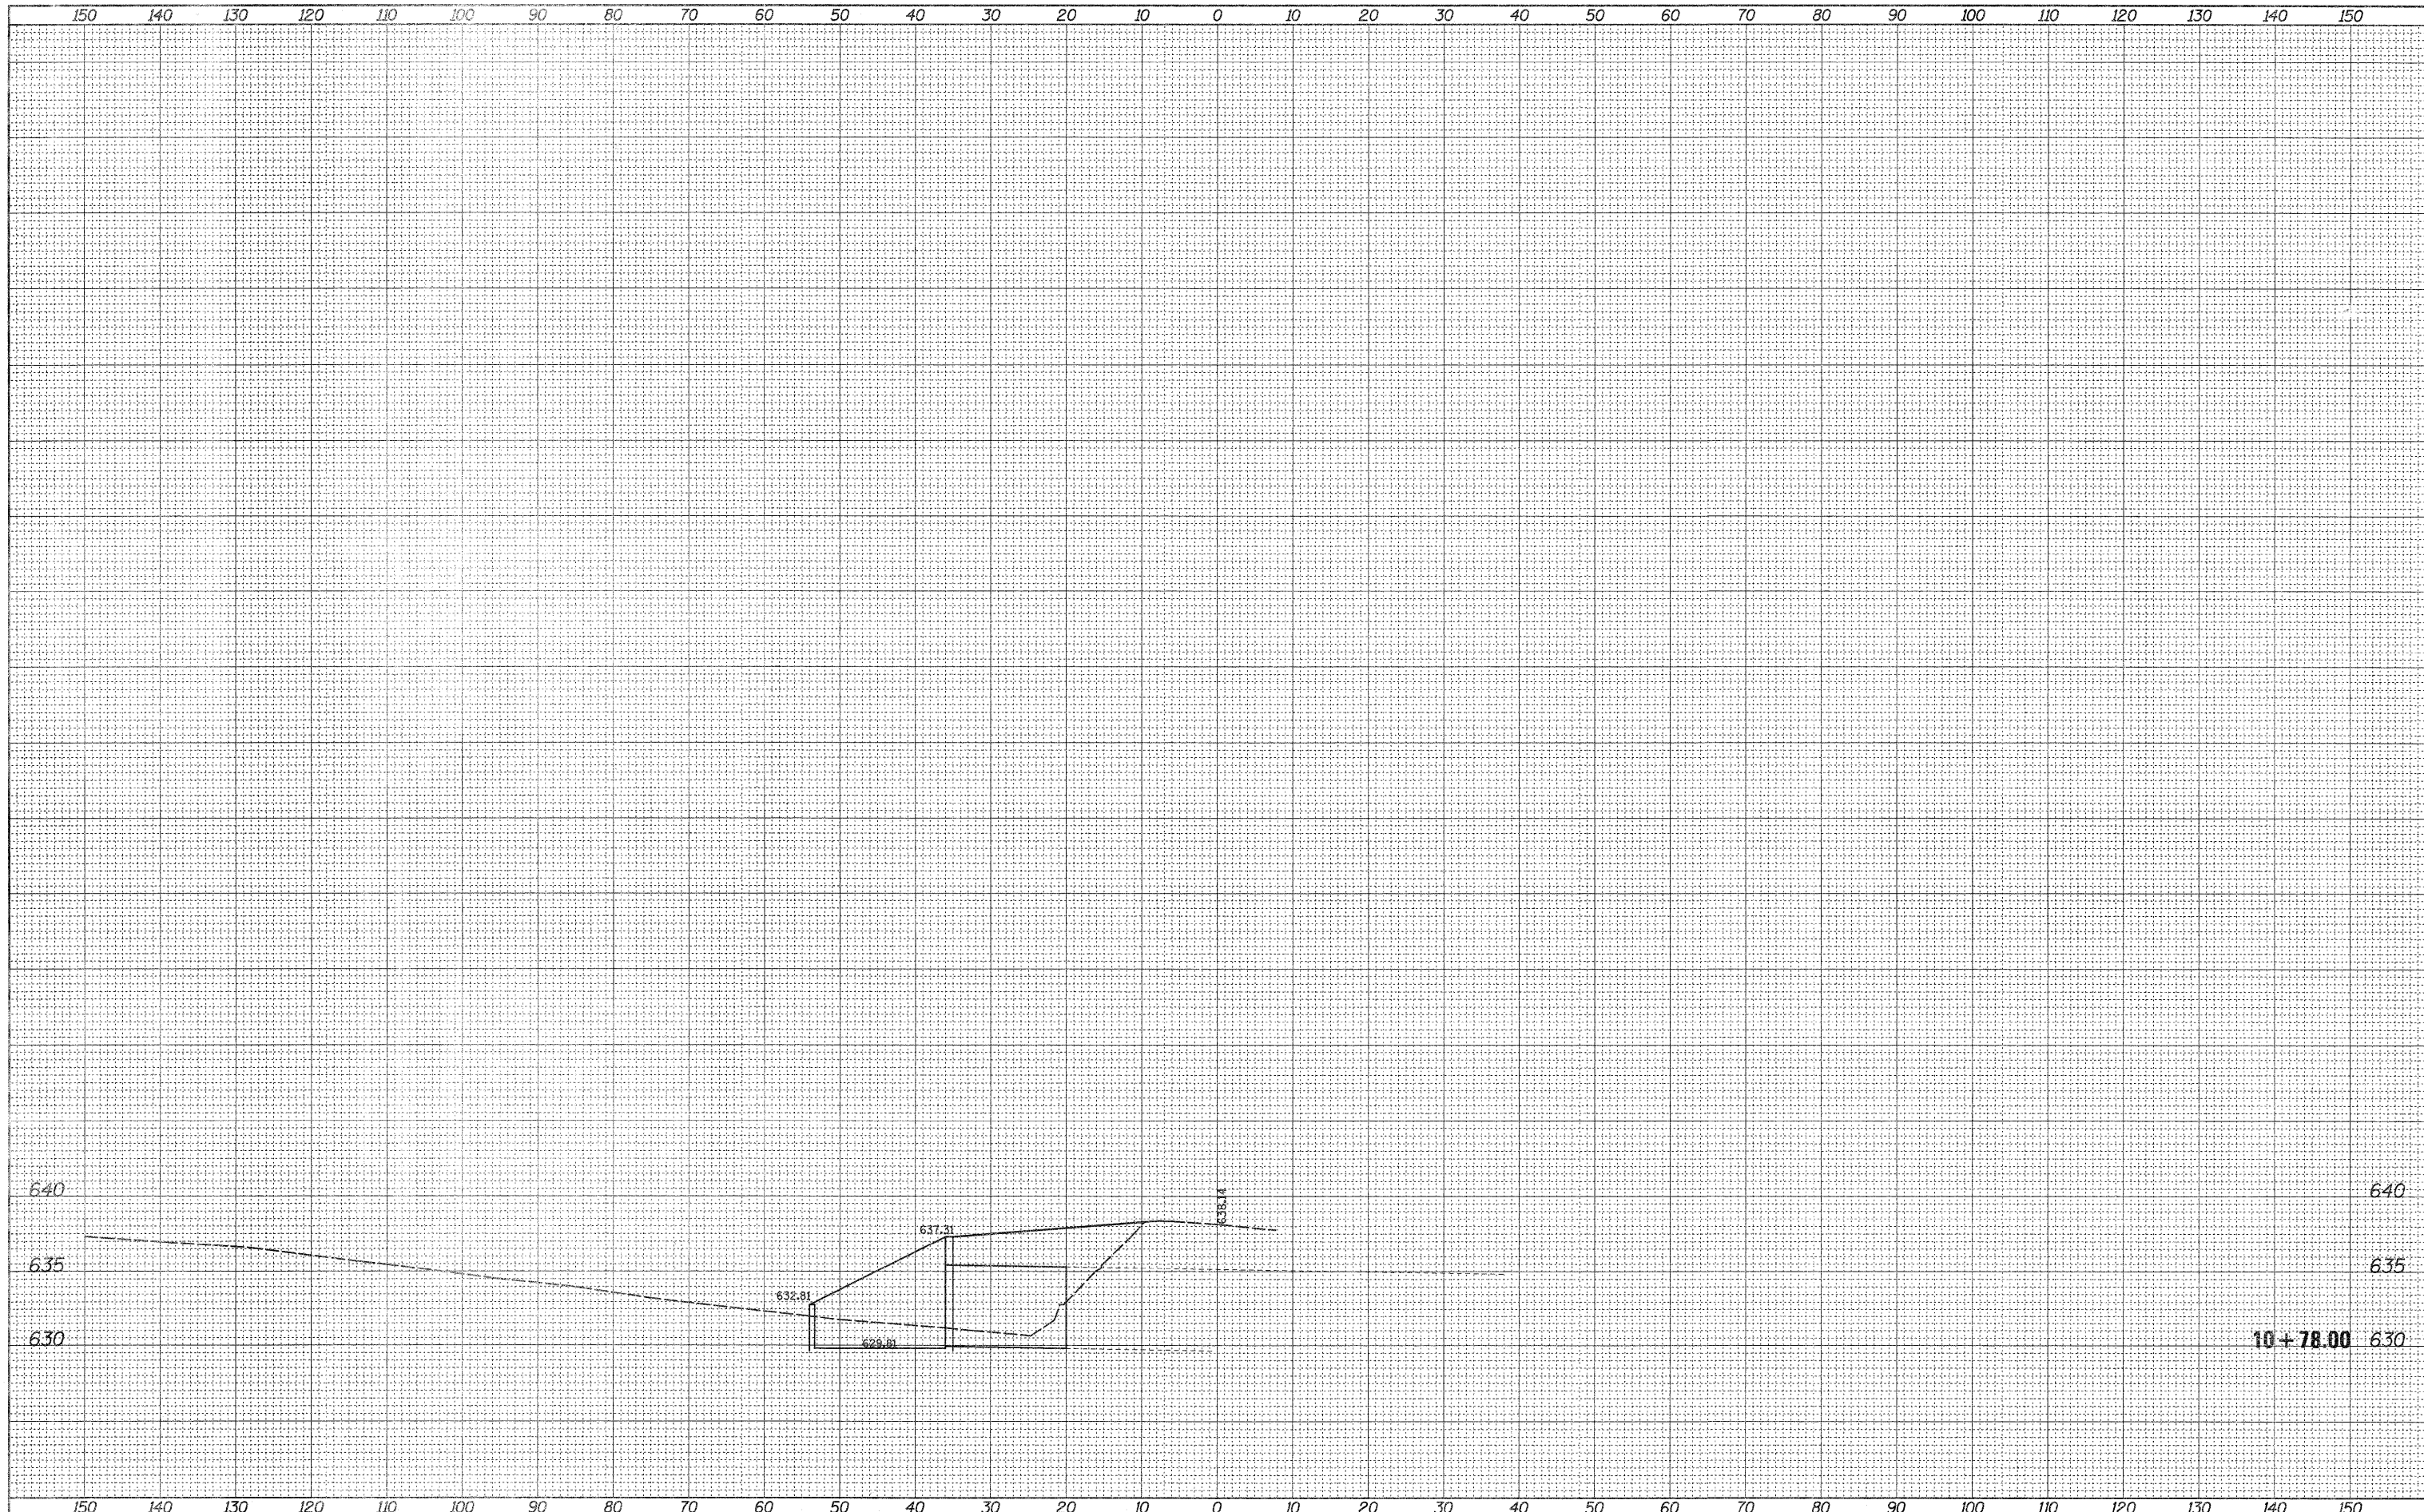

FILE NAME =	USER NAME = renkes*	DESIGNED -	REVISED -	STATE OF ILLINOIS DEPARTMENT OF TRANSPORTATION	US 20 EB (EVERGREEN LN.) MAINLINE CROSS SECTIONS	F.A.P. RTE. 301	SECTION	COUNTY	TOTAL SHEETS	SHEET NO.
ct:\pwork\p\dot\renkes*\d0297083\0206912-xst.mxd		DRAWN -	REVISED -				44M-1	JO DAVIESS	49	49
PLOT SCALE = 10.0000' / in.		CHECKED -	REVISED -				CONTRACT NO. 64H92			
PLOT DATE = Thu Apr 12 09:01:24 2012		DATE -	REVISED -				ILLINOIS FED. AID PROJECT			
		SCALE:		SHEET OF SHEETS		STA. 10+78.00 TO STA.10+78.00				