


DATE _____ BY _____
 FINAL SURVEY _____
 PLOTTED _____
 NOTE BOOK _____
 NO. _____

DATE _____ BY _____
 SURVEYED _____
 PLOTTED _____
 NOTE BOOK _____
 NO. _____

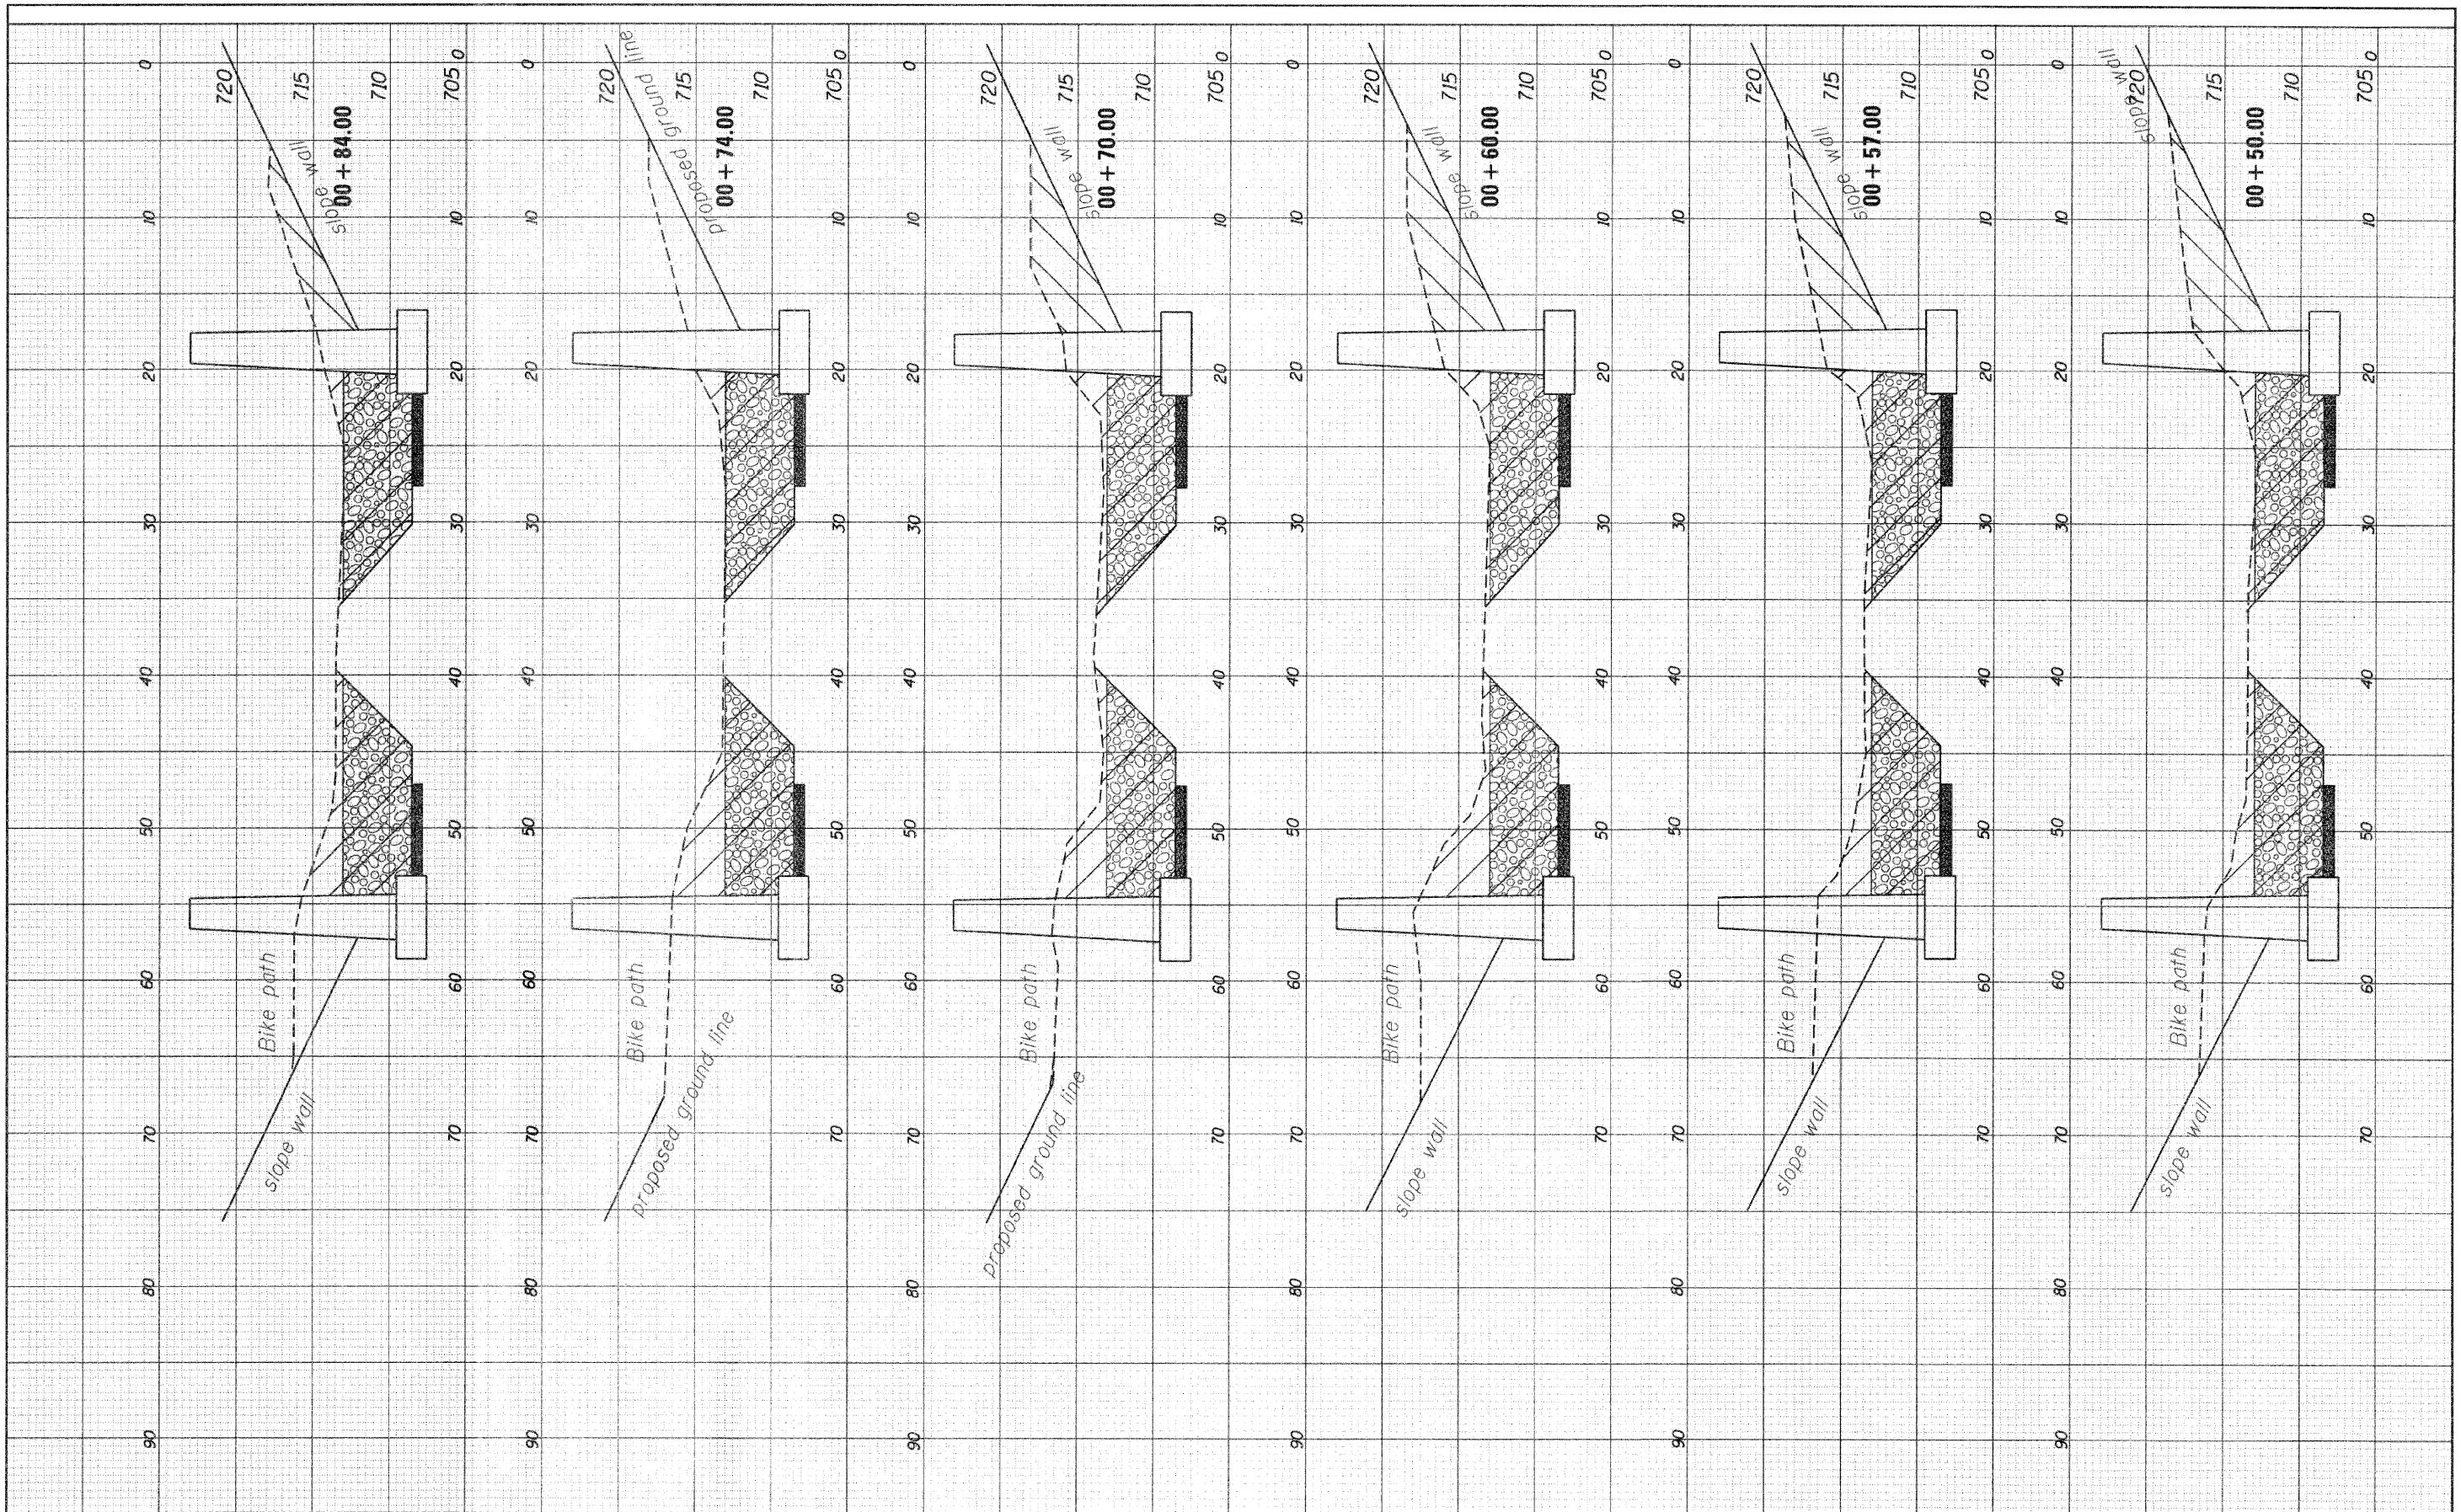

FILE NAME = C:\2007\ICORS\Bridg\SCOVER\PLANeng.dgn

USER NAME = Kronschnabl_jg
 PLOT SCALE = 50.0000' / 1"
 PLOT DATE = 1/30/2012

DESIGNED - _____
 DRAWN - _____
 CHECKED - _____
 DATE - _____

REVISED - _____
 REVISED - _____
 REVISED - _____
 REVISED - _____

**STATE OF ILLINOIS
 DEPARTMENT OF TRANSPORTATION**

US BUS 20
 SCALE: _____ SHEET NO. _____ OF _____ SHEETS STA. 120+50.00 TO STA. 121+50.00

F.A.P. RTE.	SECTION	COUNTY	TOTAL SHEETS	SHEET NO.
738	(5B-2)M-1	WINNEBAGO	9	7

CONTRACT NO. **64H93**
 ILLINOIS FED. AID PROJECT