


DATE	BY
SURVEYED	
PLOTTED	
NOTE BOOK	
AREAS CHECKED	
NO.	

DATE	BY
SURVEYED	
PLOTTED	
NOTE BOOK	
AREAS CHECKED	
NO.	

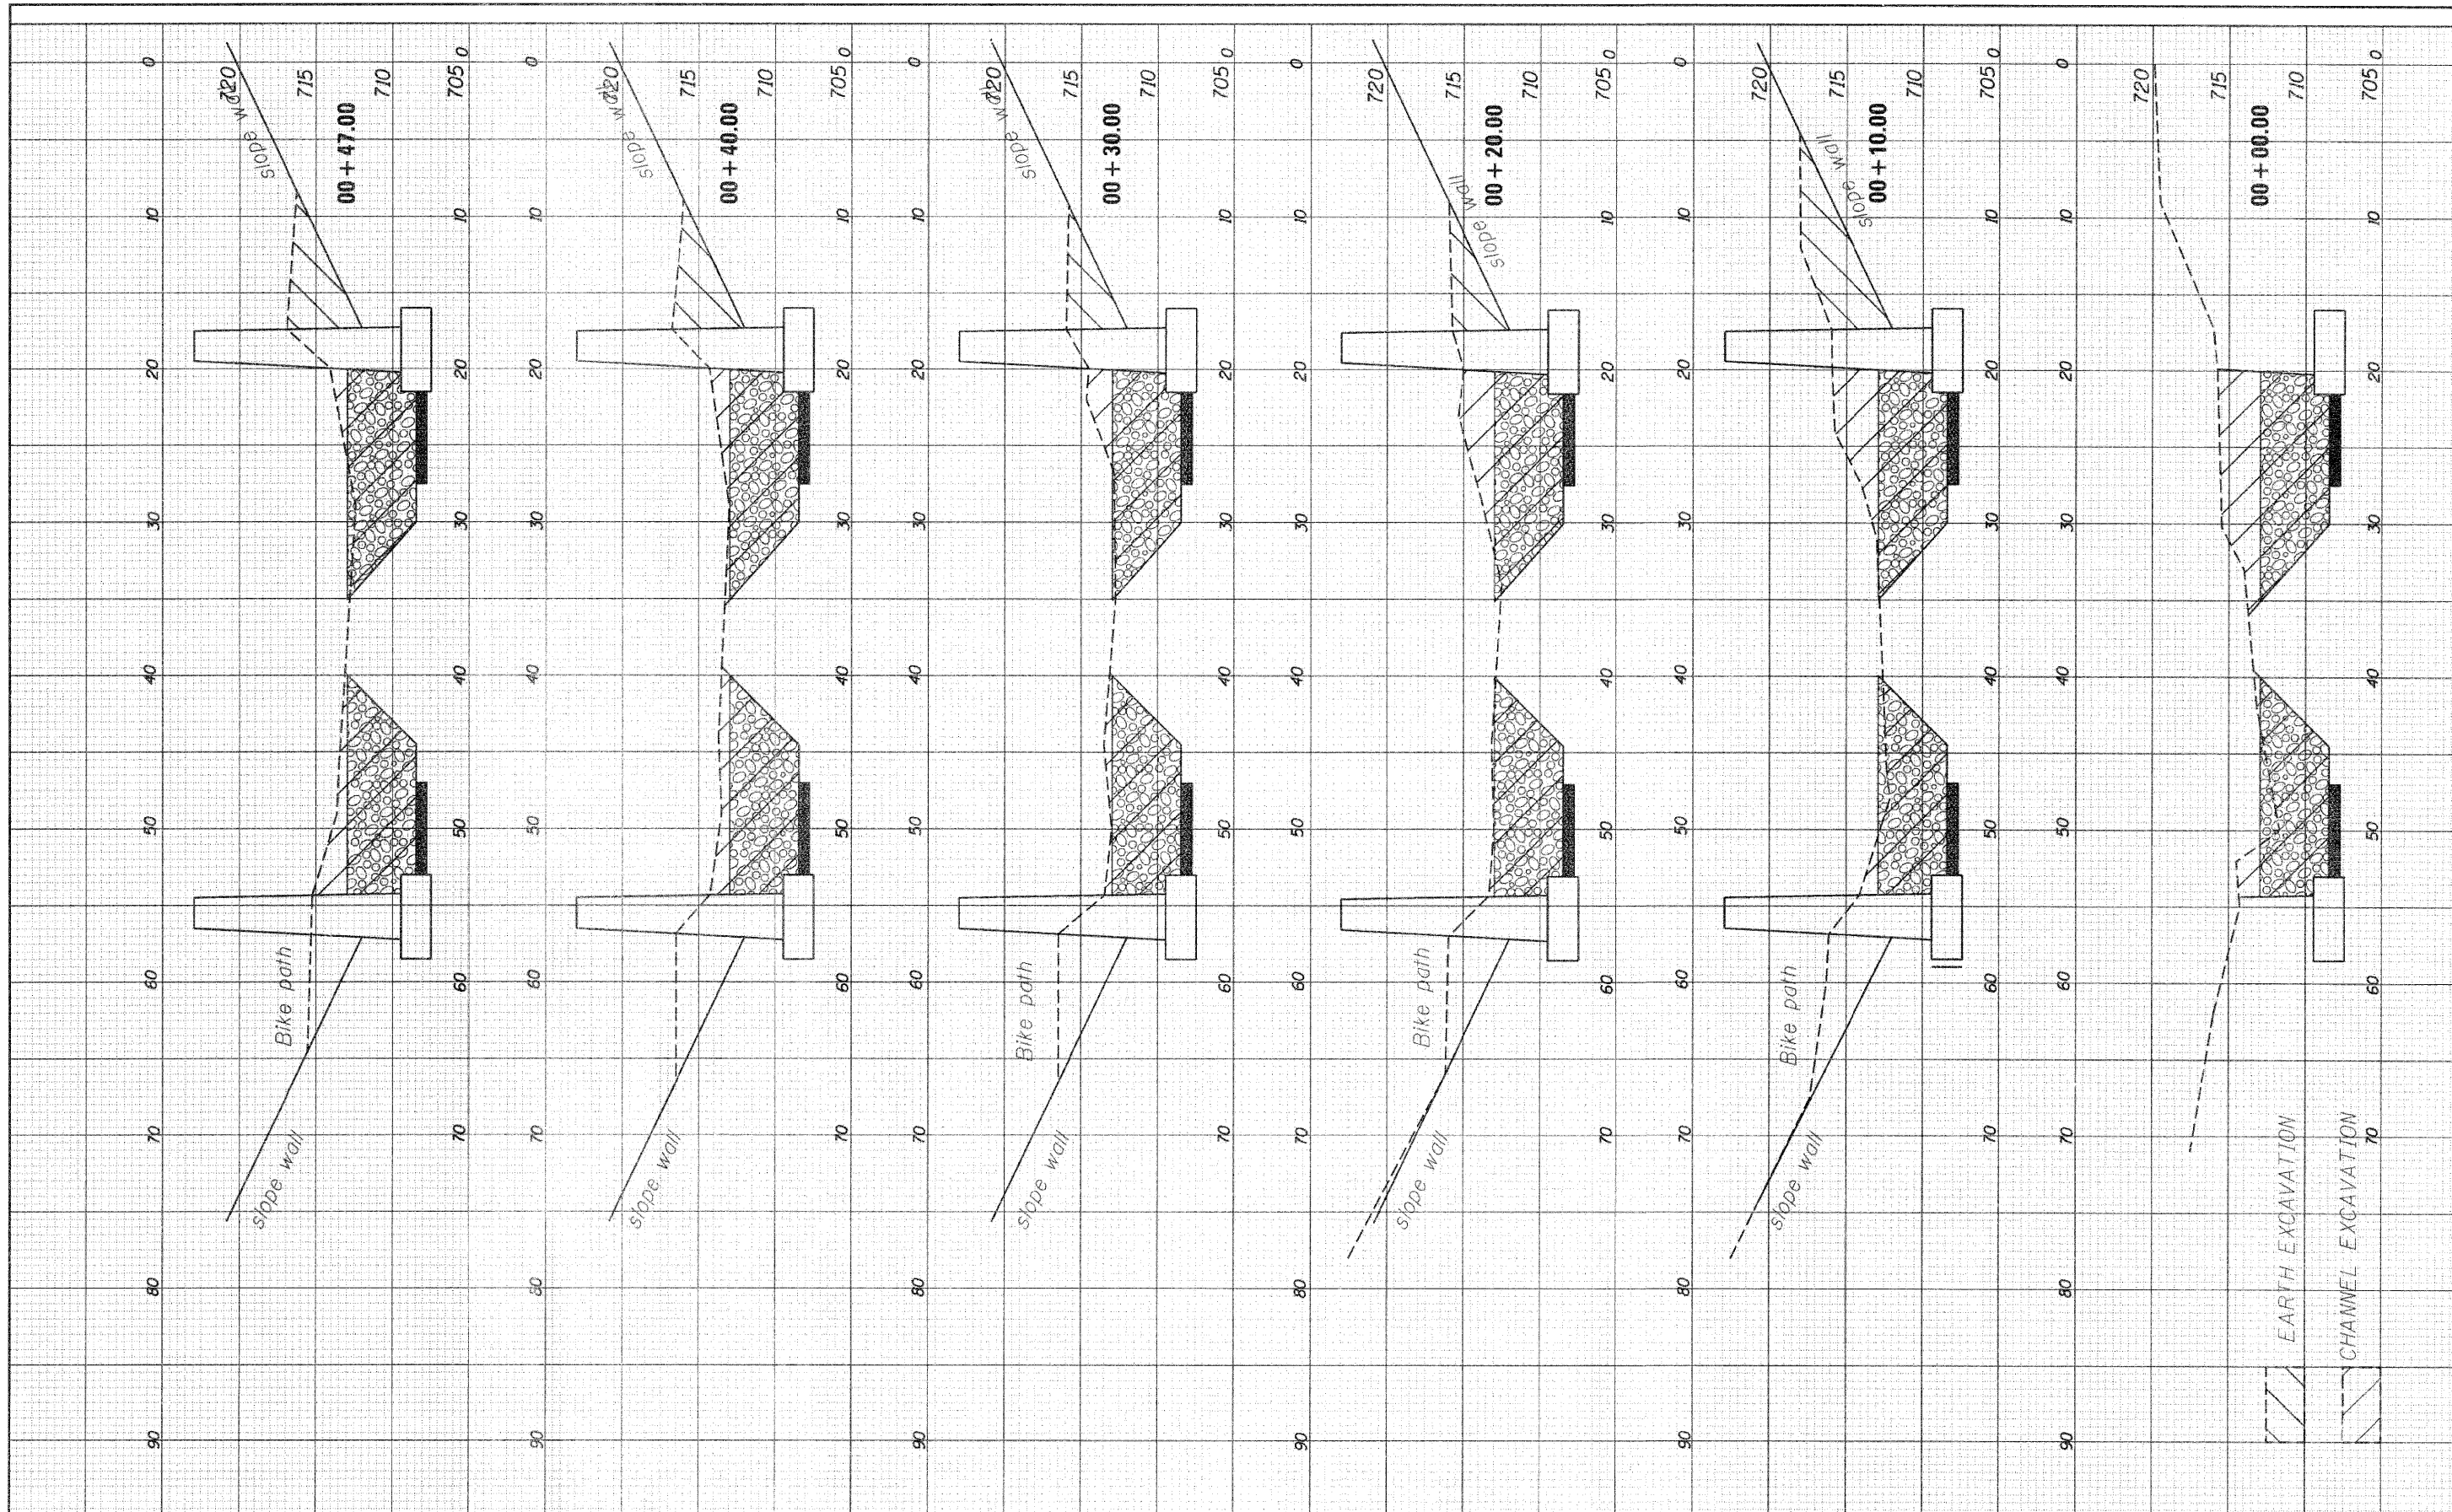

FILE NAME = C:\2007\CORP\Bridg\SCOWER\PLANeng.dgn

USER NAME = Kronachnabljg
 PLOT SCALE = 50.0000 / in.
 PLOT DATE = 1/30/2012

DESIGNED -
 DRAWN -
 CHECKED -
 DATE -

REVISED -
 REVISED -
 REVISED -
 REVISED -

STATE OF ILLINOIS
 DEPARTMENT OF TRANSPORTATION

US BUS 20

SCALE: SHEET NO. OF SHEETS STA. 120+50.00 TO STA. 121+50.00

F.A.R. RTE.	SECTION	COUNTY	TOTAL SHEETS	SHEET NO.
738	(58-2M-1	WINNEBAGO	9	8
CONTRACT NO. 64H93			ILLINOIS FED. AID PROJECT	

EARTH EXCAVATION
 CHANNEL EXCAVATION