


FINISH SURVEY	SURVEYED	BY	DATE
NOTED	PLOTTED		
NO. _____	NO. _____		
AREAS CHECKED	AREAS CHECKED		

ORIGINAL SURVEY	SURVEYED	BY	DATE
NOTED	PLOTTED		
NO. _____	NO. _____		
AREAS CHECKED	AREAS CHECKED		

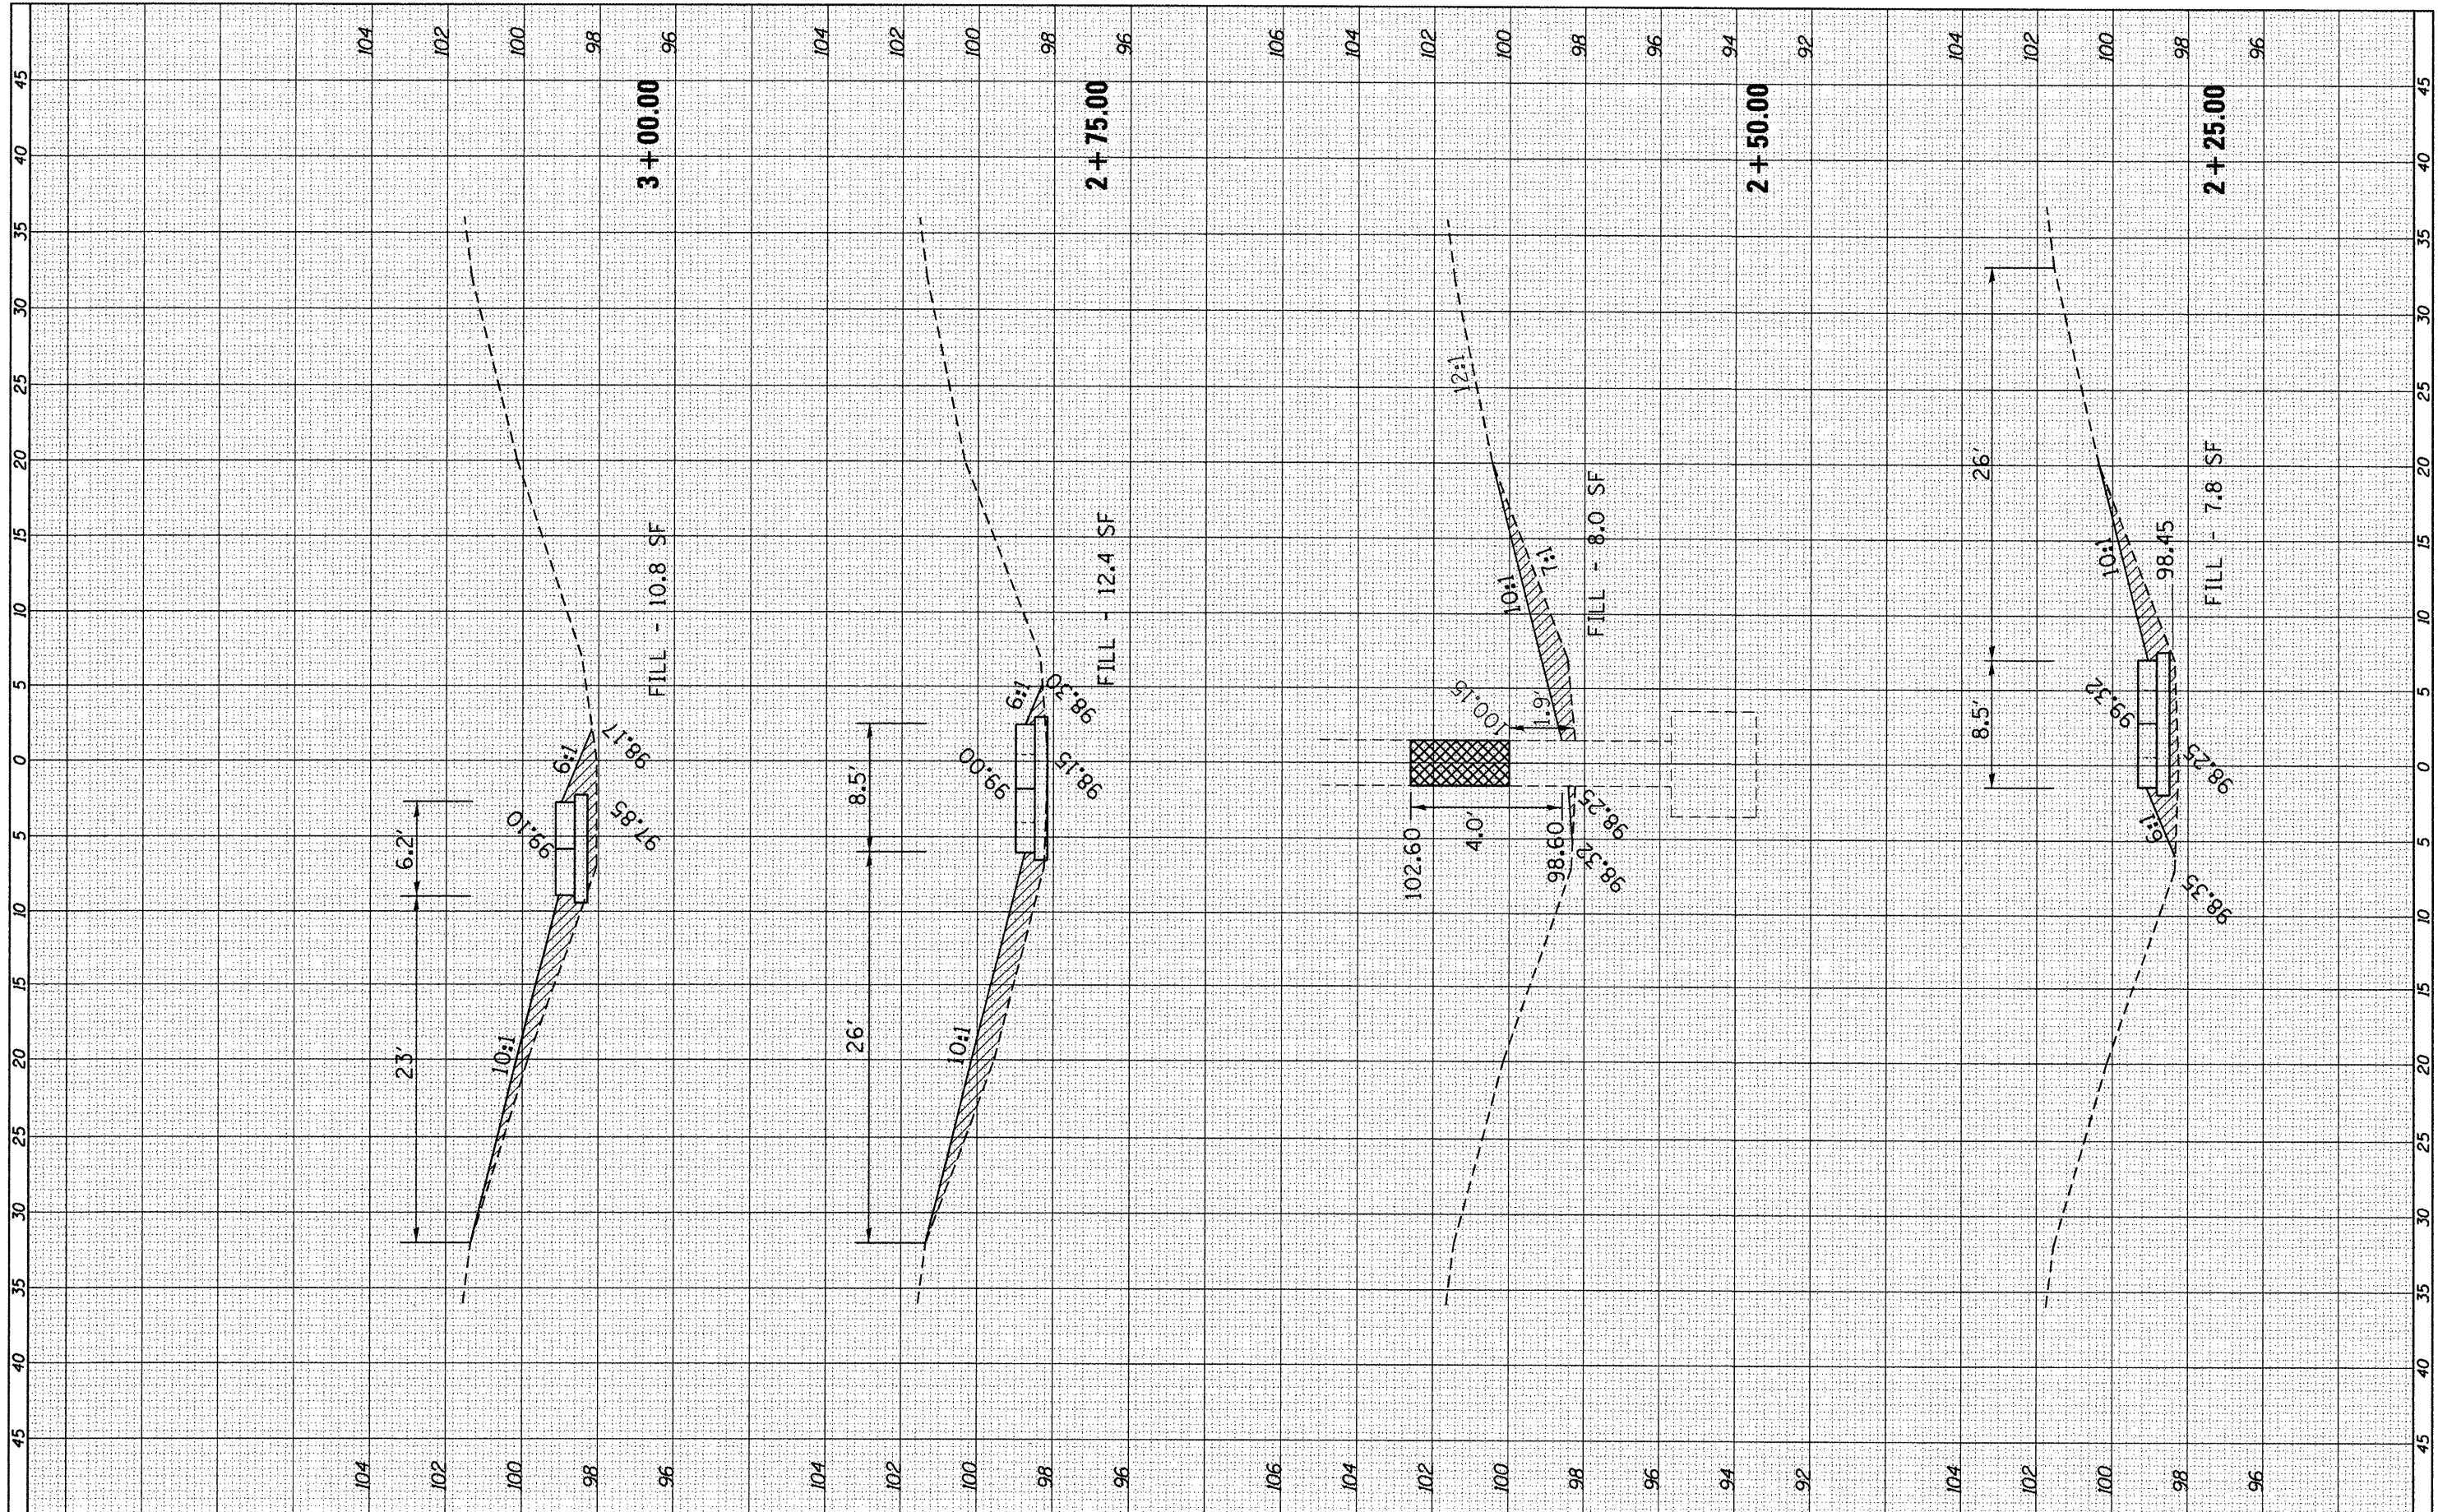

FILE NAME = c:\pwork\puidat\ferguson\0291012\0366898-ht-xsc268.dgn
 USER NAME = ferguson
 PLOT SCALE = 10.0000' / in.
 PLOT DATE = 3/29/2012

DESIGNED -	REVISED -
DRAWN -	REVISED -
CHECKED -	REVISED -
DATE -	REVISED -

**STATE OF ILLINOIS
DEPARTMENT OF TRANSPORTATION**

CROSS-SECTIONS MEDIAN PIER MM 2.60

SCALE: SHEET OF SHEETS STA. 2+25.00 TO STA. 3+00.00

F.A.I. RTE.	SECTION	COUNTY	TOTAL SHEETS	SHEET NO.
180	D3 IMPACT ATT, 2012-1	BUREAU	53	26
			CONTRACT NO. 66B98	
ILLINOIS FED. AID PROJECT				