


FINN	CHECKED	DATE
SURVEY	PLOTTED	
NOTE BOOK	TEMPLATE	
NO.	AREAS CHECKED	

ORIGINAL	CHECKED	DATE
SURVEY	PLOTTED	
NOTE BOOK	TEMPLATE	
NO.	AREAS CHECKED	

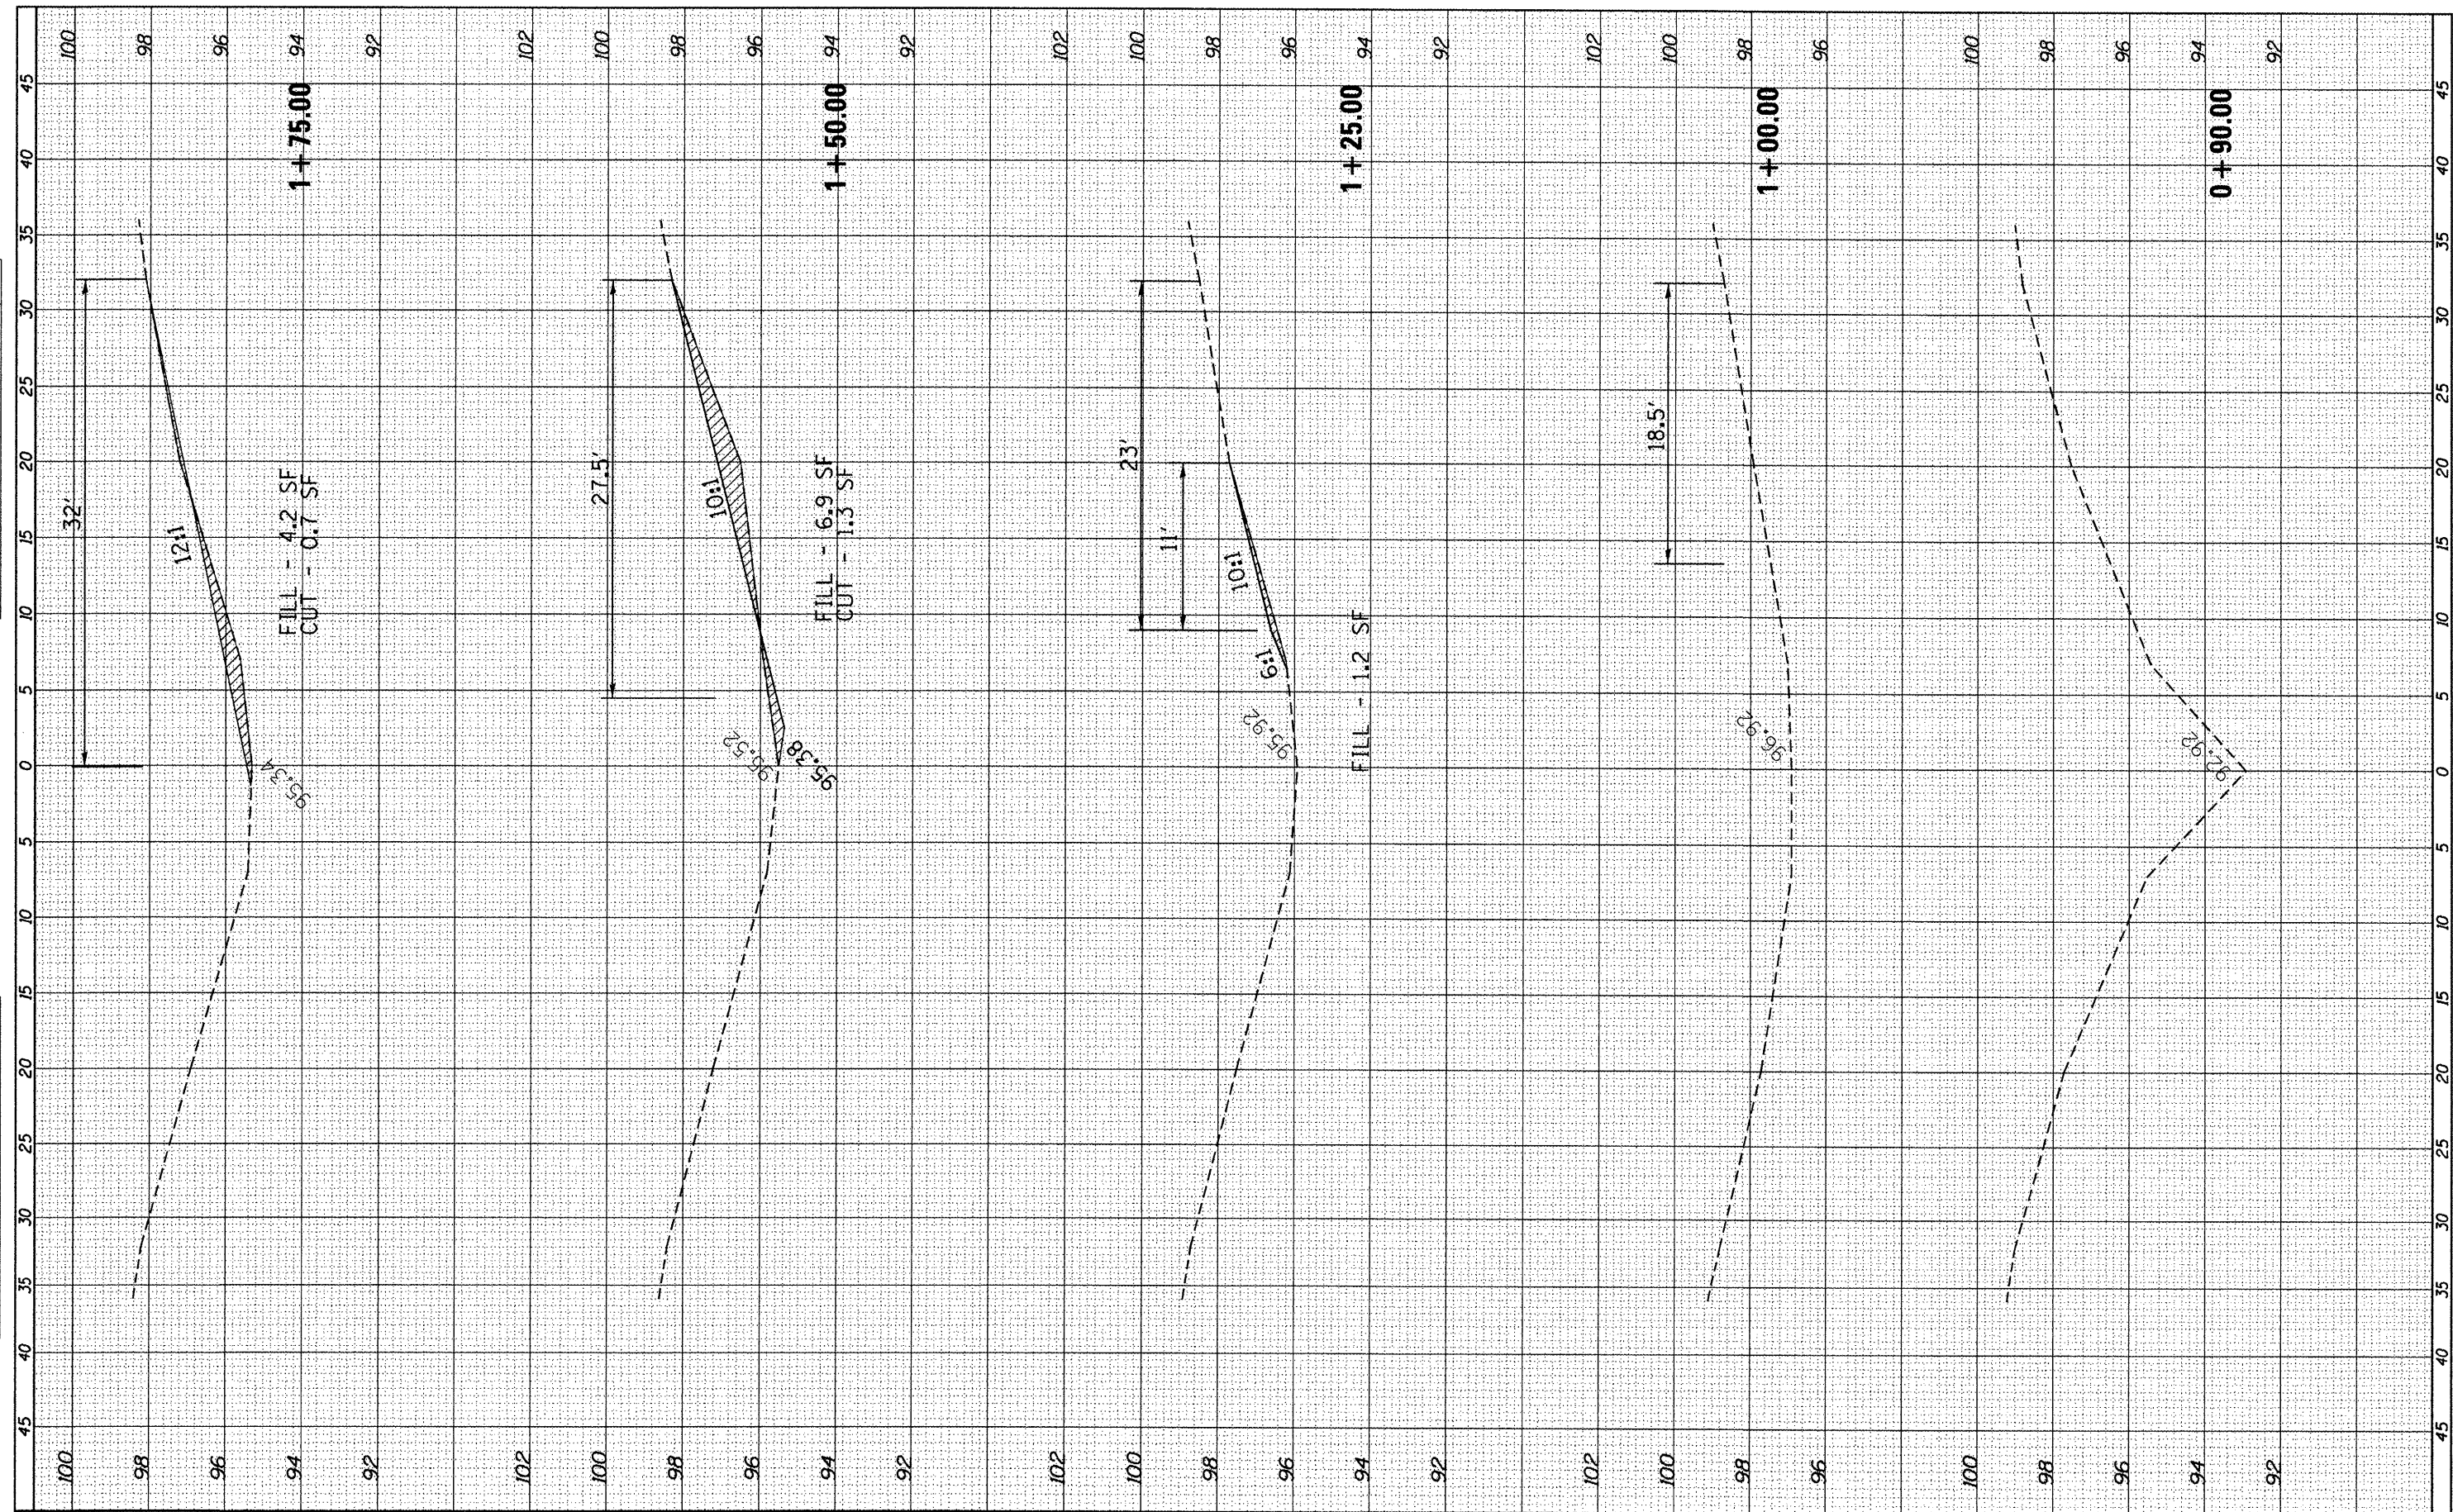

FILE NAME =	USER NAME = ferguson	DESIGNED -	REVISED -
c:\pv_work\pvidot\ferguson\0291012\0366898-hr-xac93.dgn		DRAWN -	REVISED -
PLOT SCALE = 10.0000' / 1"		CHECKED -	REVISED -
PLOT DATE = 3/29/2012		DATE -	REVISED -

**STATE OF ILLINOIS
DEPARTMENT OF TRANSPORTATION**

CROSS-SECTIONS MEDIAN PIER MM 9.3			
SCALE:	SHEET	OF	SHEETS
			STA. +90.00 TO STA. 1+75.00

F.A.I. RTE.	SECTION	COUNTY	TOTAL SHEETS	SHEET NO.
180	D3 IMPACT ATT. 2012-1	BUREAU	53	40
CONTRACT NO. 66B98			ILLINOIS FED. AID PROJECT	