


ELEVATION

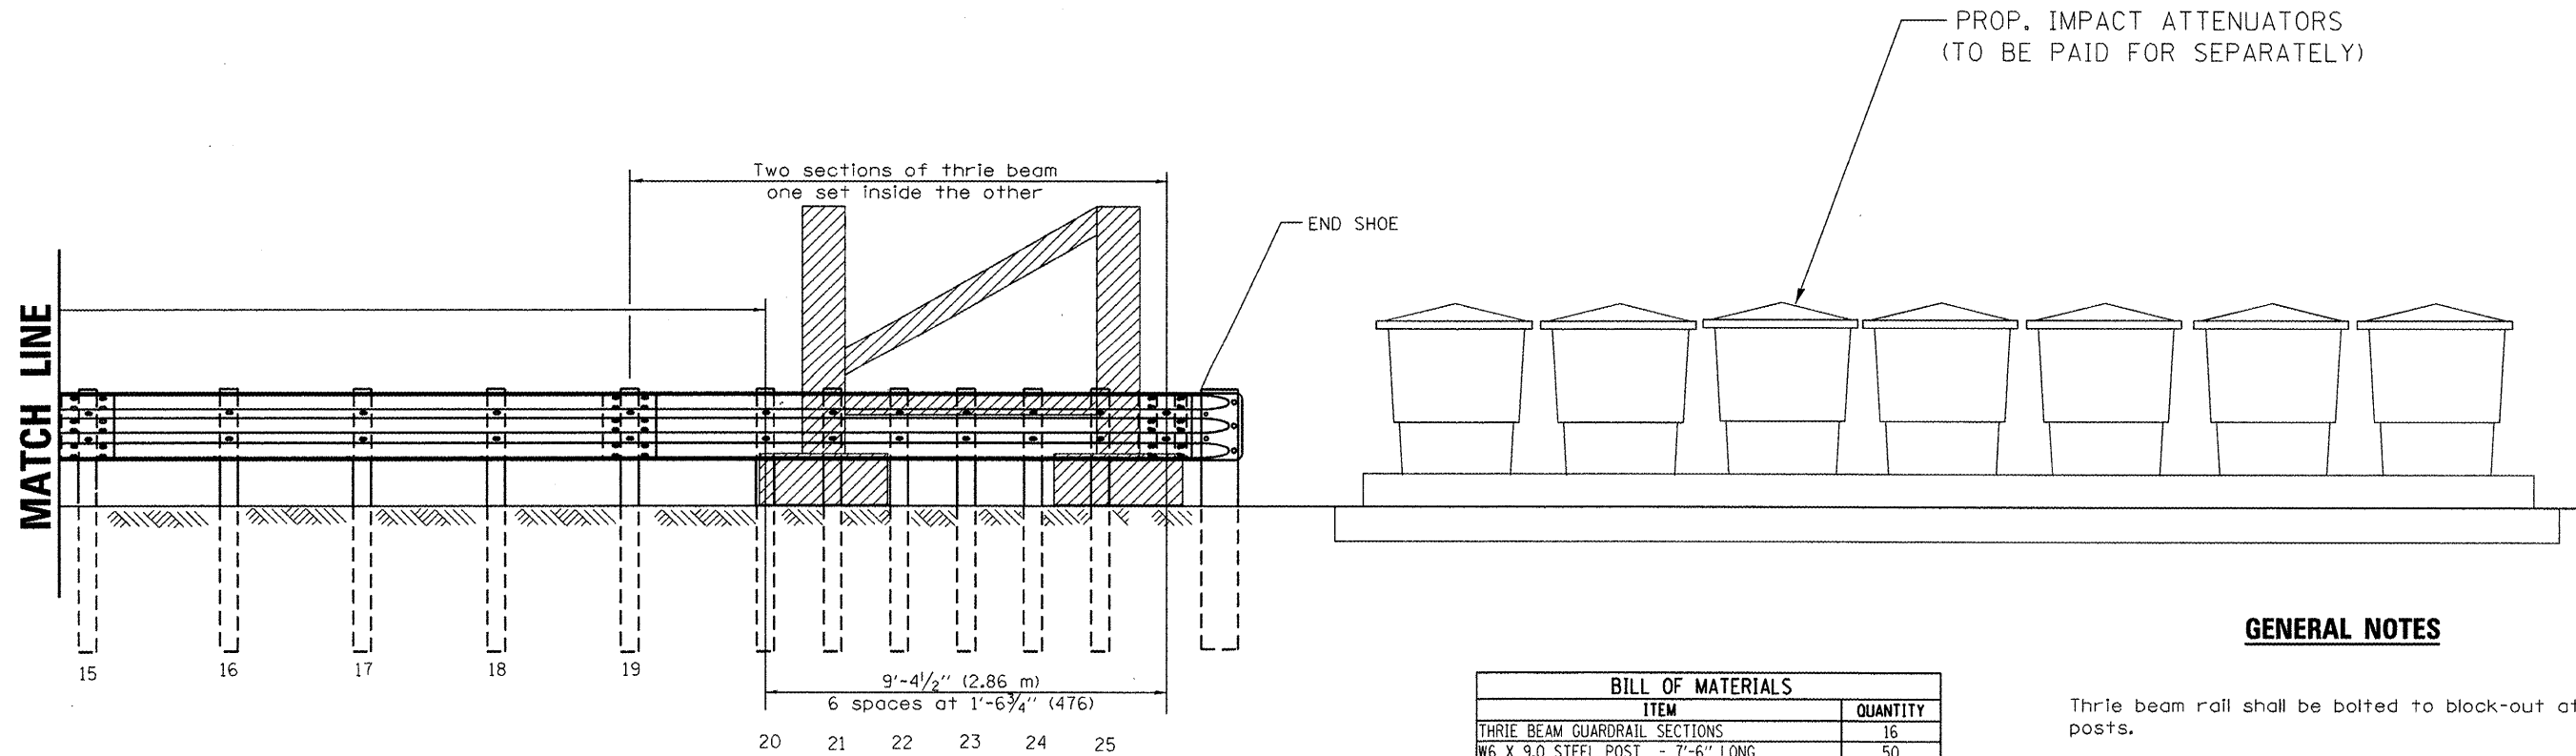

ELEVATION

GENERAL NOTES

Thrie beam rail shall be bolted to block-out at all posts.

All slope ratios are expressed as units of vertical displacement to units of horizontal displacement (V:H).

All dimensions are in inches (millimeters) unless otherwise shown.

BILL OF MATERIALS	
ITEM	QUANTITY
THRIE BEAM GUARDRAIL SECTIONS	16
W6 X 9.0 STEEL POST - 7'-6" LONG	50
WOOD BLOCKOUT 6" X 8"	42
WOOD BLOCKOUT 6" X 12"	8
3/4" ANCHOR BOLTS W' STD. WASHERS	18
WOOD BLOCKOUT 6" X VARIABLE DEPTH	8
END SHOES	4
BREAKWAY WOOD POSTS - 7'-6" LONG	2

TO BE PAID FOR AS GUARDRAIL TERMINAL SECTION TYPE 6 SPECIAL

FILE NAME =	USER NAME = fergusonse	DESIGNED -	REVISED -
c:\pwork\pilot\fergusonse\0294378\066899-shi-deta1.s.dgn	066899-shi-deta1.s.dgn	DRAWN -	REVISED -
PLOT SCALE = 1/8" = 1'-0"		CHECKED -	REVISED -
PLOT DATE = 3/30/2012		DATE -	REVISED -

STATE OF ILLINOIS
DEPARTMENT OF TRANSPORTATION

GUARDRAIL TERMINAL SECTION TYPE 6 SPECIAL

SCALE: SHEET NO. OF SHEETS STA. TO STA.

F.A. RTE.	SECTION	COUNTY	TOTAL SHEETS	SHEET NO.
39	D3 IMPACT ATTENUATOR 2012-2	LASALLE	94	7
CONTRACT NO. 66899				
ILLINOIS FED. AID PROJECT				