


FINAL SURVEY	SURVEYED	BY	DATE
NOTE BOOK NO.	PLOTTED		
	TEMPLATE		
	AREAS CHECKED		

ORIGINAL SURVEY	SURVEYED	BY	DATE
NOTE BOOK NO.	PLOTTED		
	TEMPLATE		
	AREAS CHECKED		

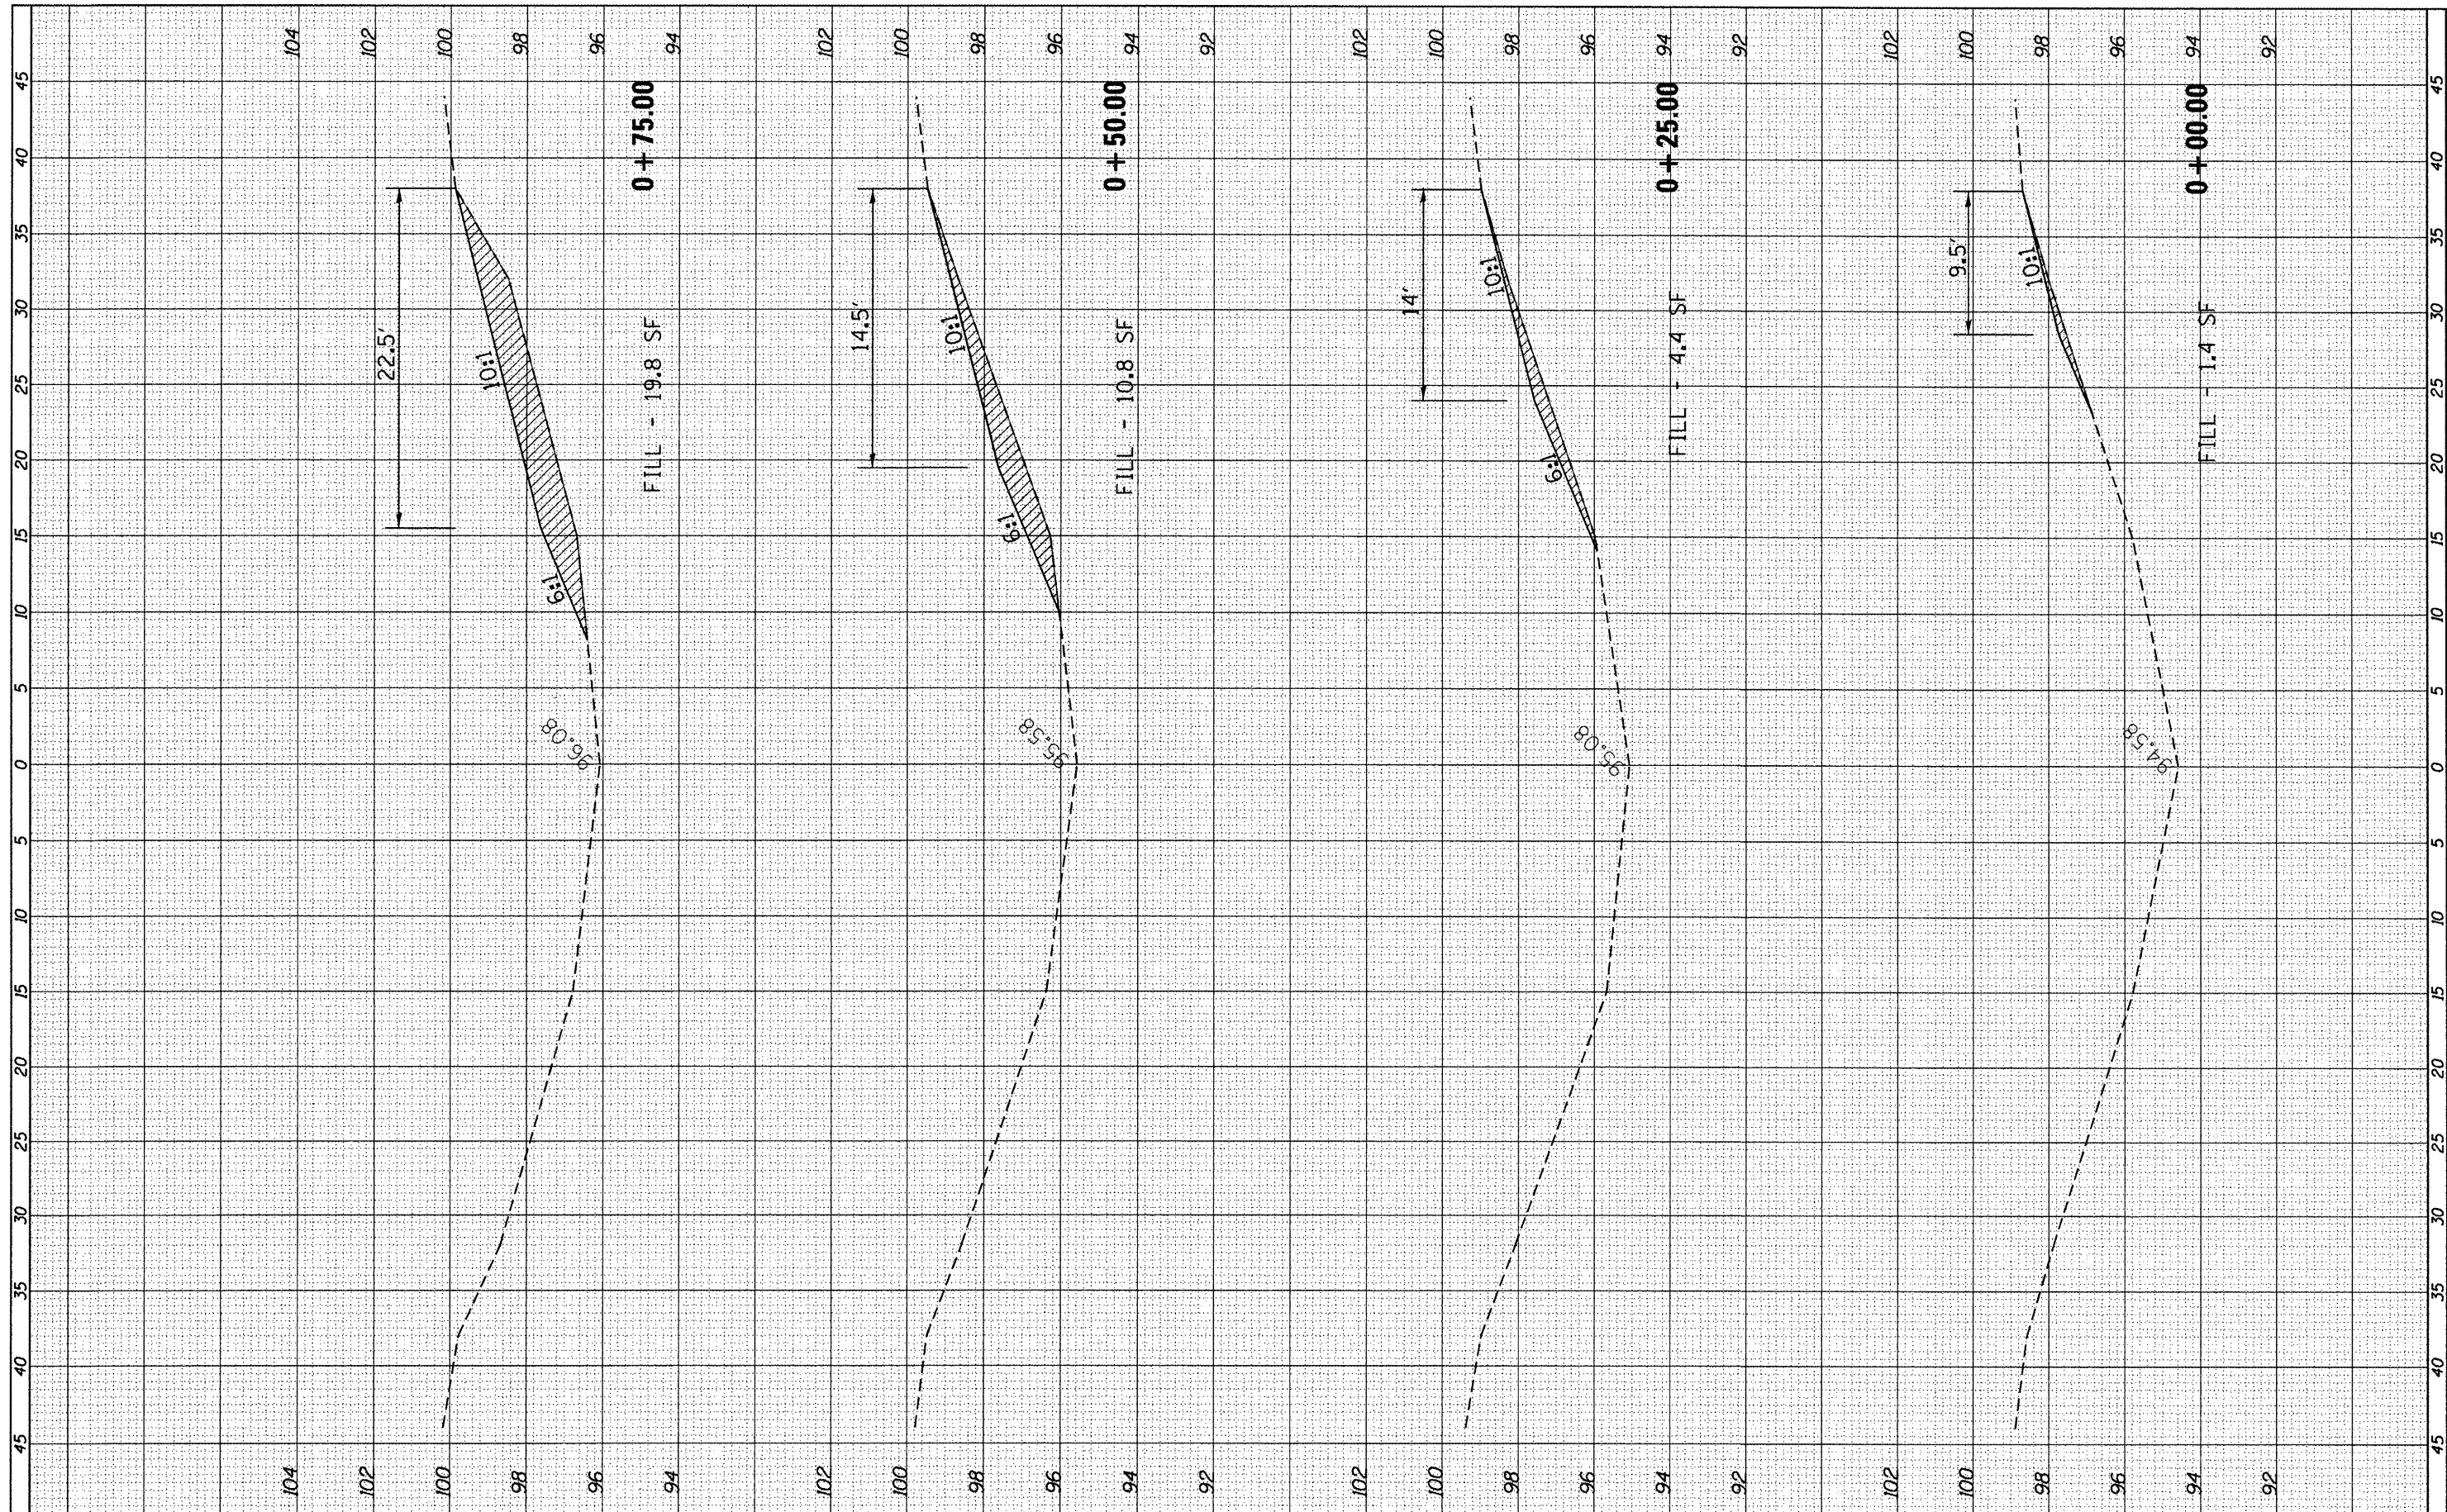

FILE NAME = c:\pwwork\pwwork\ferguson\0294370\0366899\0294370.dgn
 USER NAME = fergusonse
 DRAWN -
 CHECKED -
 DATE -
 DESIGNED -
 REVISIONS -

DESIGNED -
 REVISIONS -
 DRAWN -
 REVISIONS -
 CHECKED -
 REVISIONS -
 DATE -
 REVISIONS -

**STATE OF ILLINOIS
 DEPARTMENT OF TRANSPORTATION**

CROSS-SECTIONS MP 050-0194

SCALE: SHEET OF SHEETS STA. +00.00 TO STA. +75.00

F.A.I. RTE.	SECTION	COUNTY	TOTAL SHEETS	SHEET NO.
39	D3 IMPACT ATT. 2012-2	LASALLE	94	25
ILLINOIS FED. AID PROJECT			CONTRACT NO. 66B99	