


FINAL SURVEY	SURVEYED	BY	DATE
NOTE BOOK	PLOTTED		
AREAS CHECKED	TEMPLATE		
NO.			

ORIGINAL SURVEY	SURVEYED	BY	DATE
NOTE BOOK	PLOTTED		
AREAS CHECKED	TEMPLATE		
NO.			

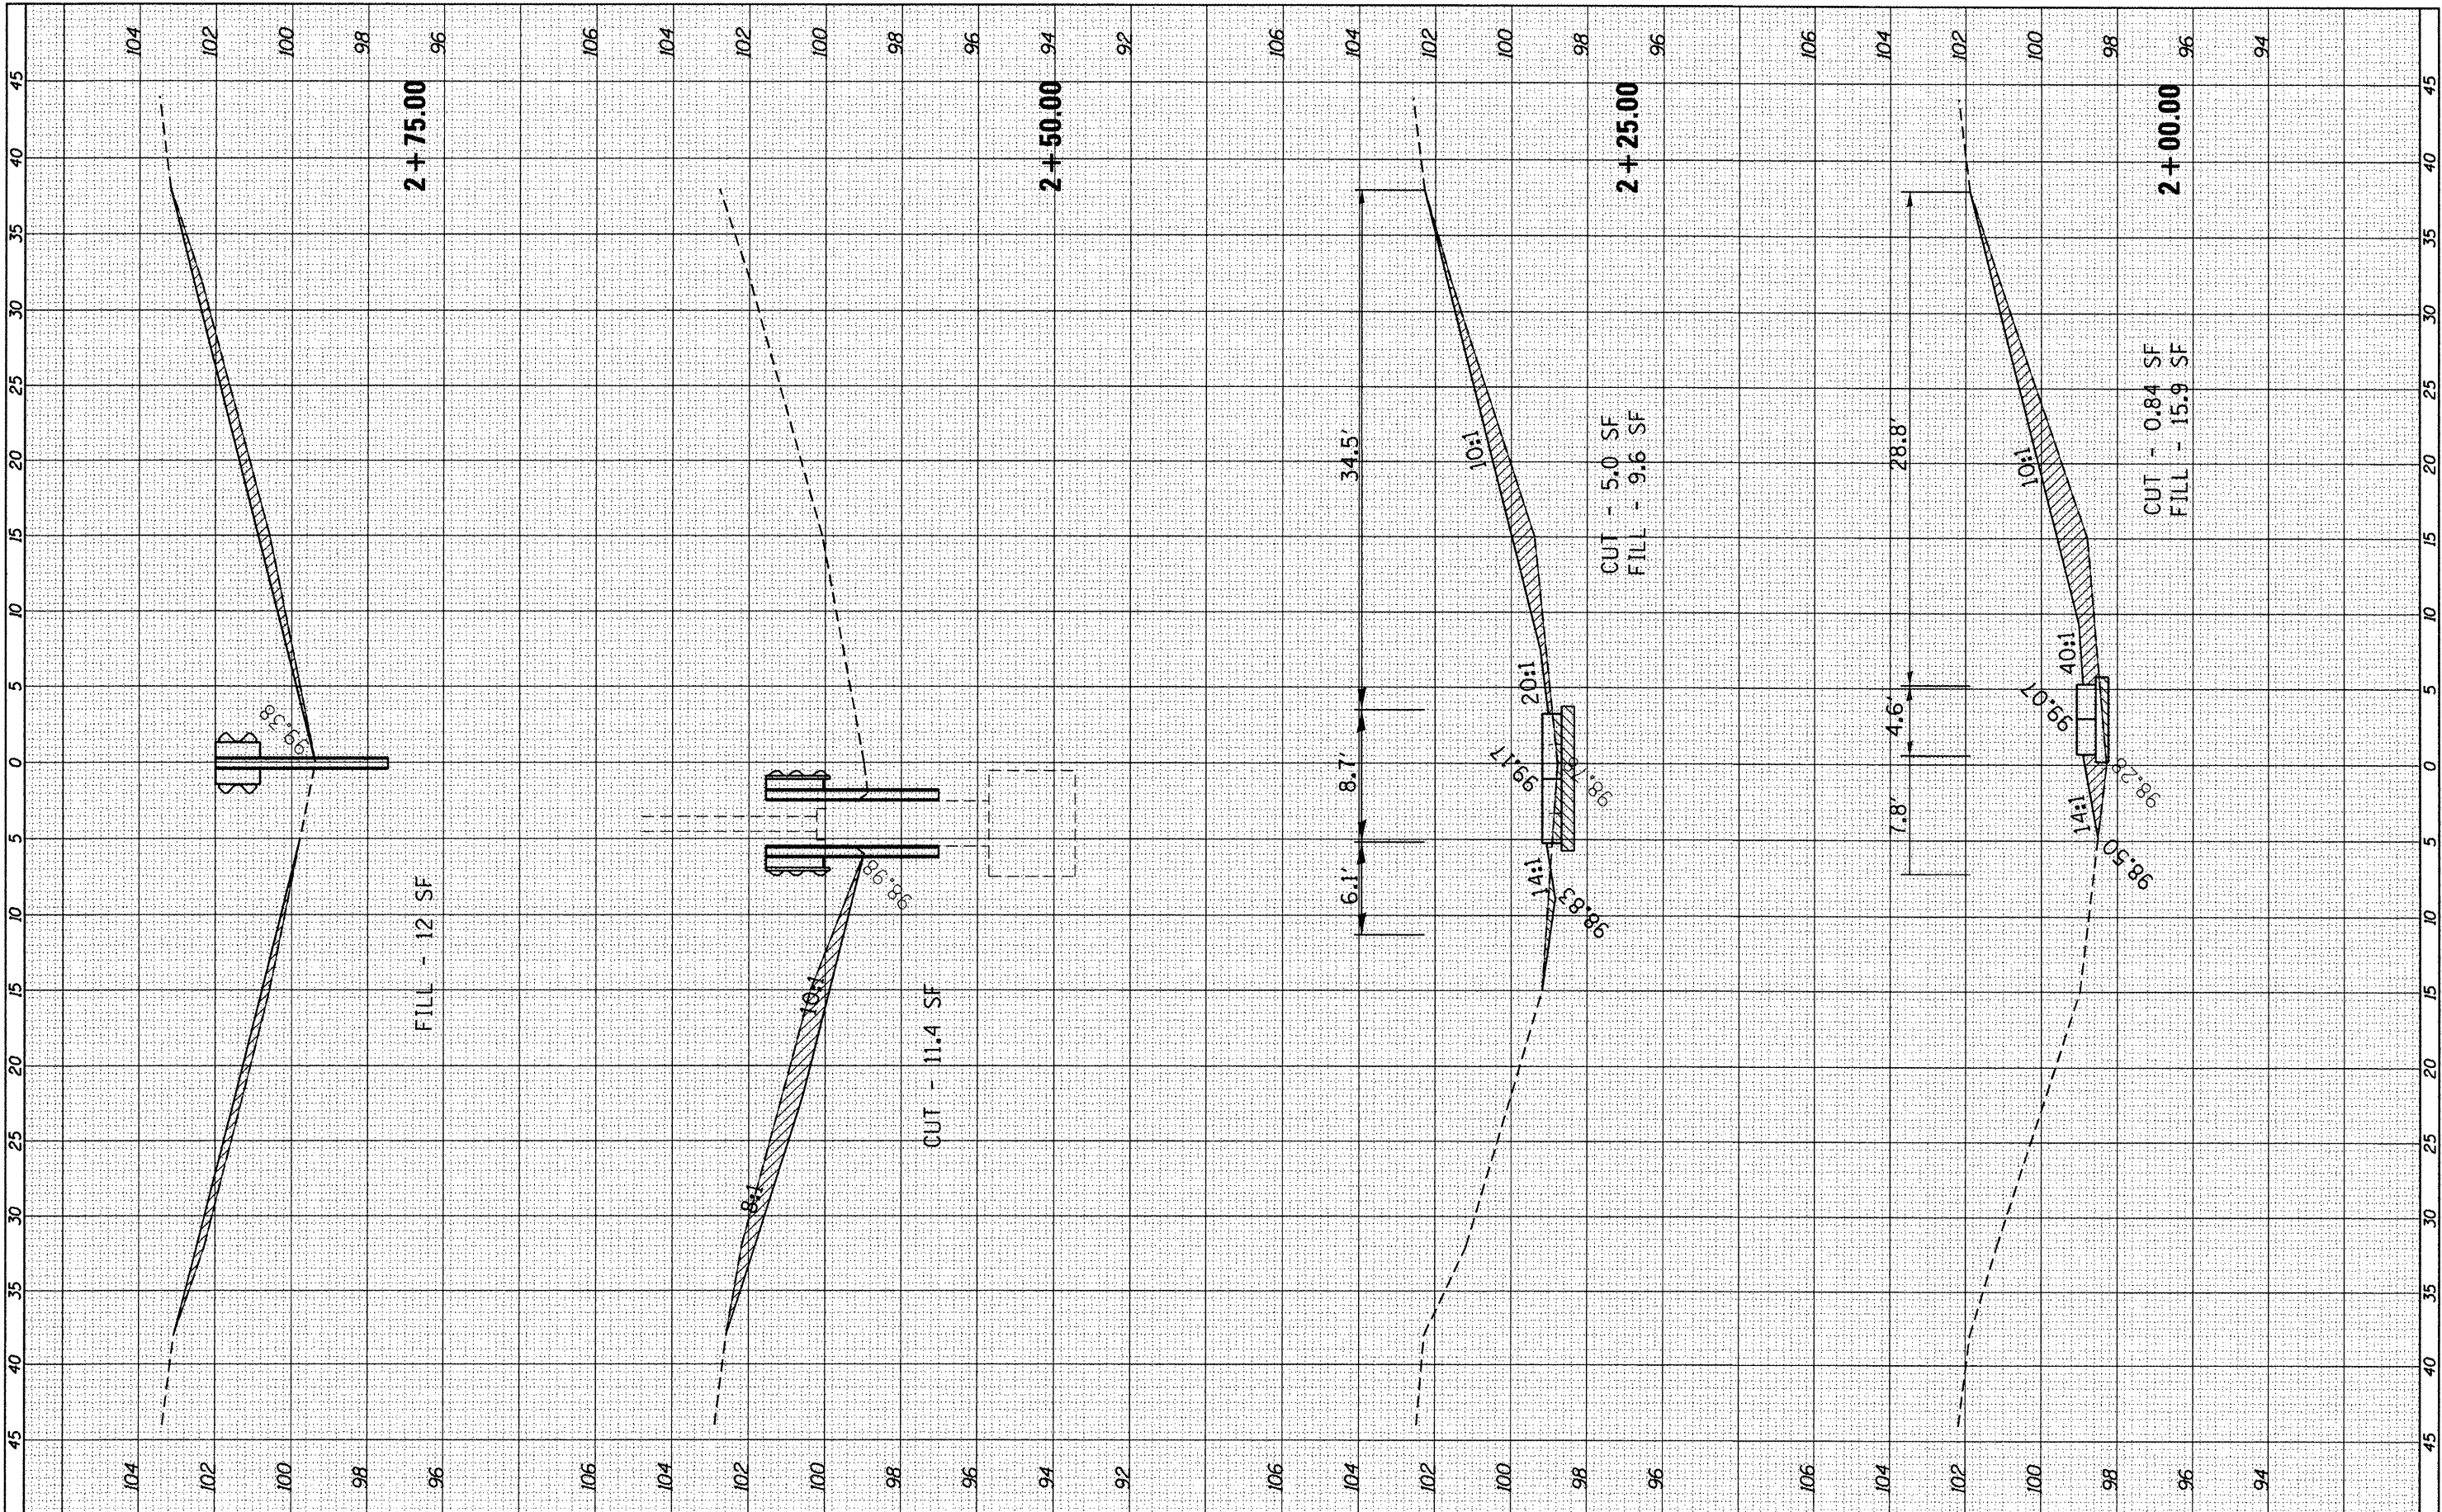

FILE NAME =	USER NAME = fergusonse
c:\p\work\p\dot\fergusonse\d0294370\0366899	sh5781-xsh.tdgn
PLOT SCALE = 18.0000' / 1"	
PLOT DATE = 3/30/2012	

DESIGNED -	REVISED -
DRAWN -	REVISED -
CHECKED -	REVISED -
DATE -	REVISED -

**STATE OF ILLINOIS
DEPARTMENT OF TRANSPORTATION**

CROSS-SECTIONS MP 050-0194			
SCALE:	SHEET	OF	SHEETS
			STA. 2+00.00 TO STA. 2+75.00

F.A.I. R.T.E.	SECTION	COUNTY	TOTAL SHEETS	SHEET NO.
39	D3 IMPACT ATT. 2012-2	LASALLE	27	27
CONTRACT NO. 66899				
ILLINOIS FED. AID PROJECT				