


FINAL SURVEY	SURVEYED	BY	DATE
NOTE BOOK	PLOTTED		
AREAS CHECKED	TOP DATE		
NO.	AREAS CHECKED		

ORIGINAL SURVEY	SURVEYED	BY	DATE
NOTE BOOK	PLOTTED		
AREAS CHECKED	TOP DATE		
NO.	AREAS CHECKED		

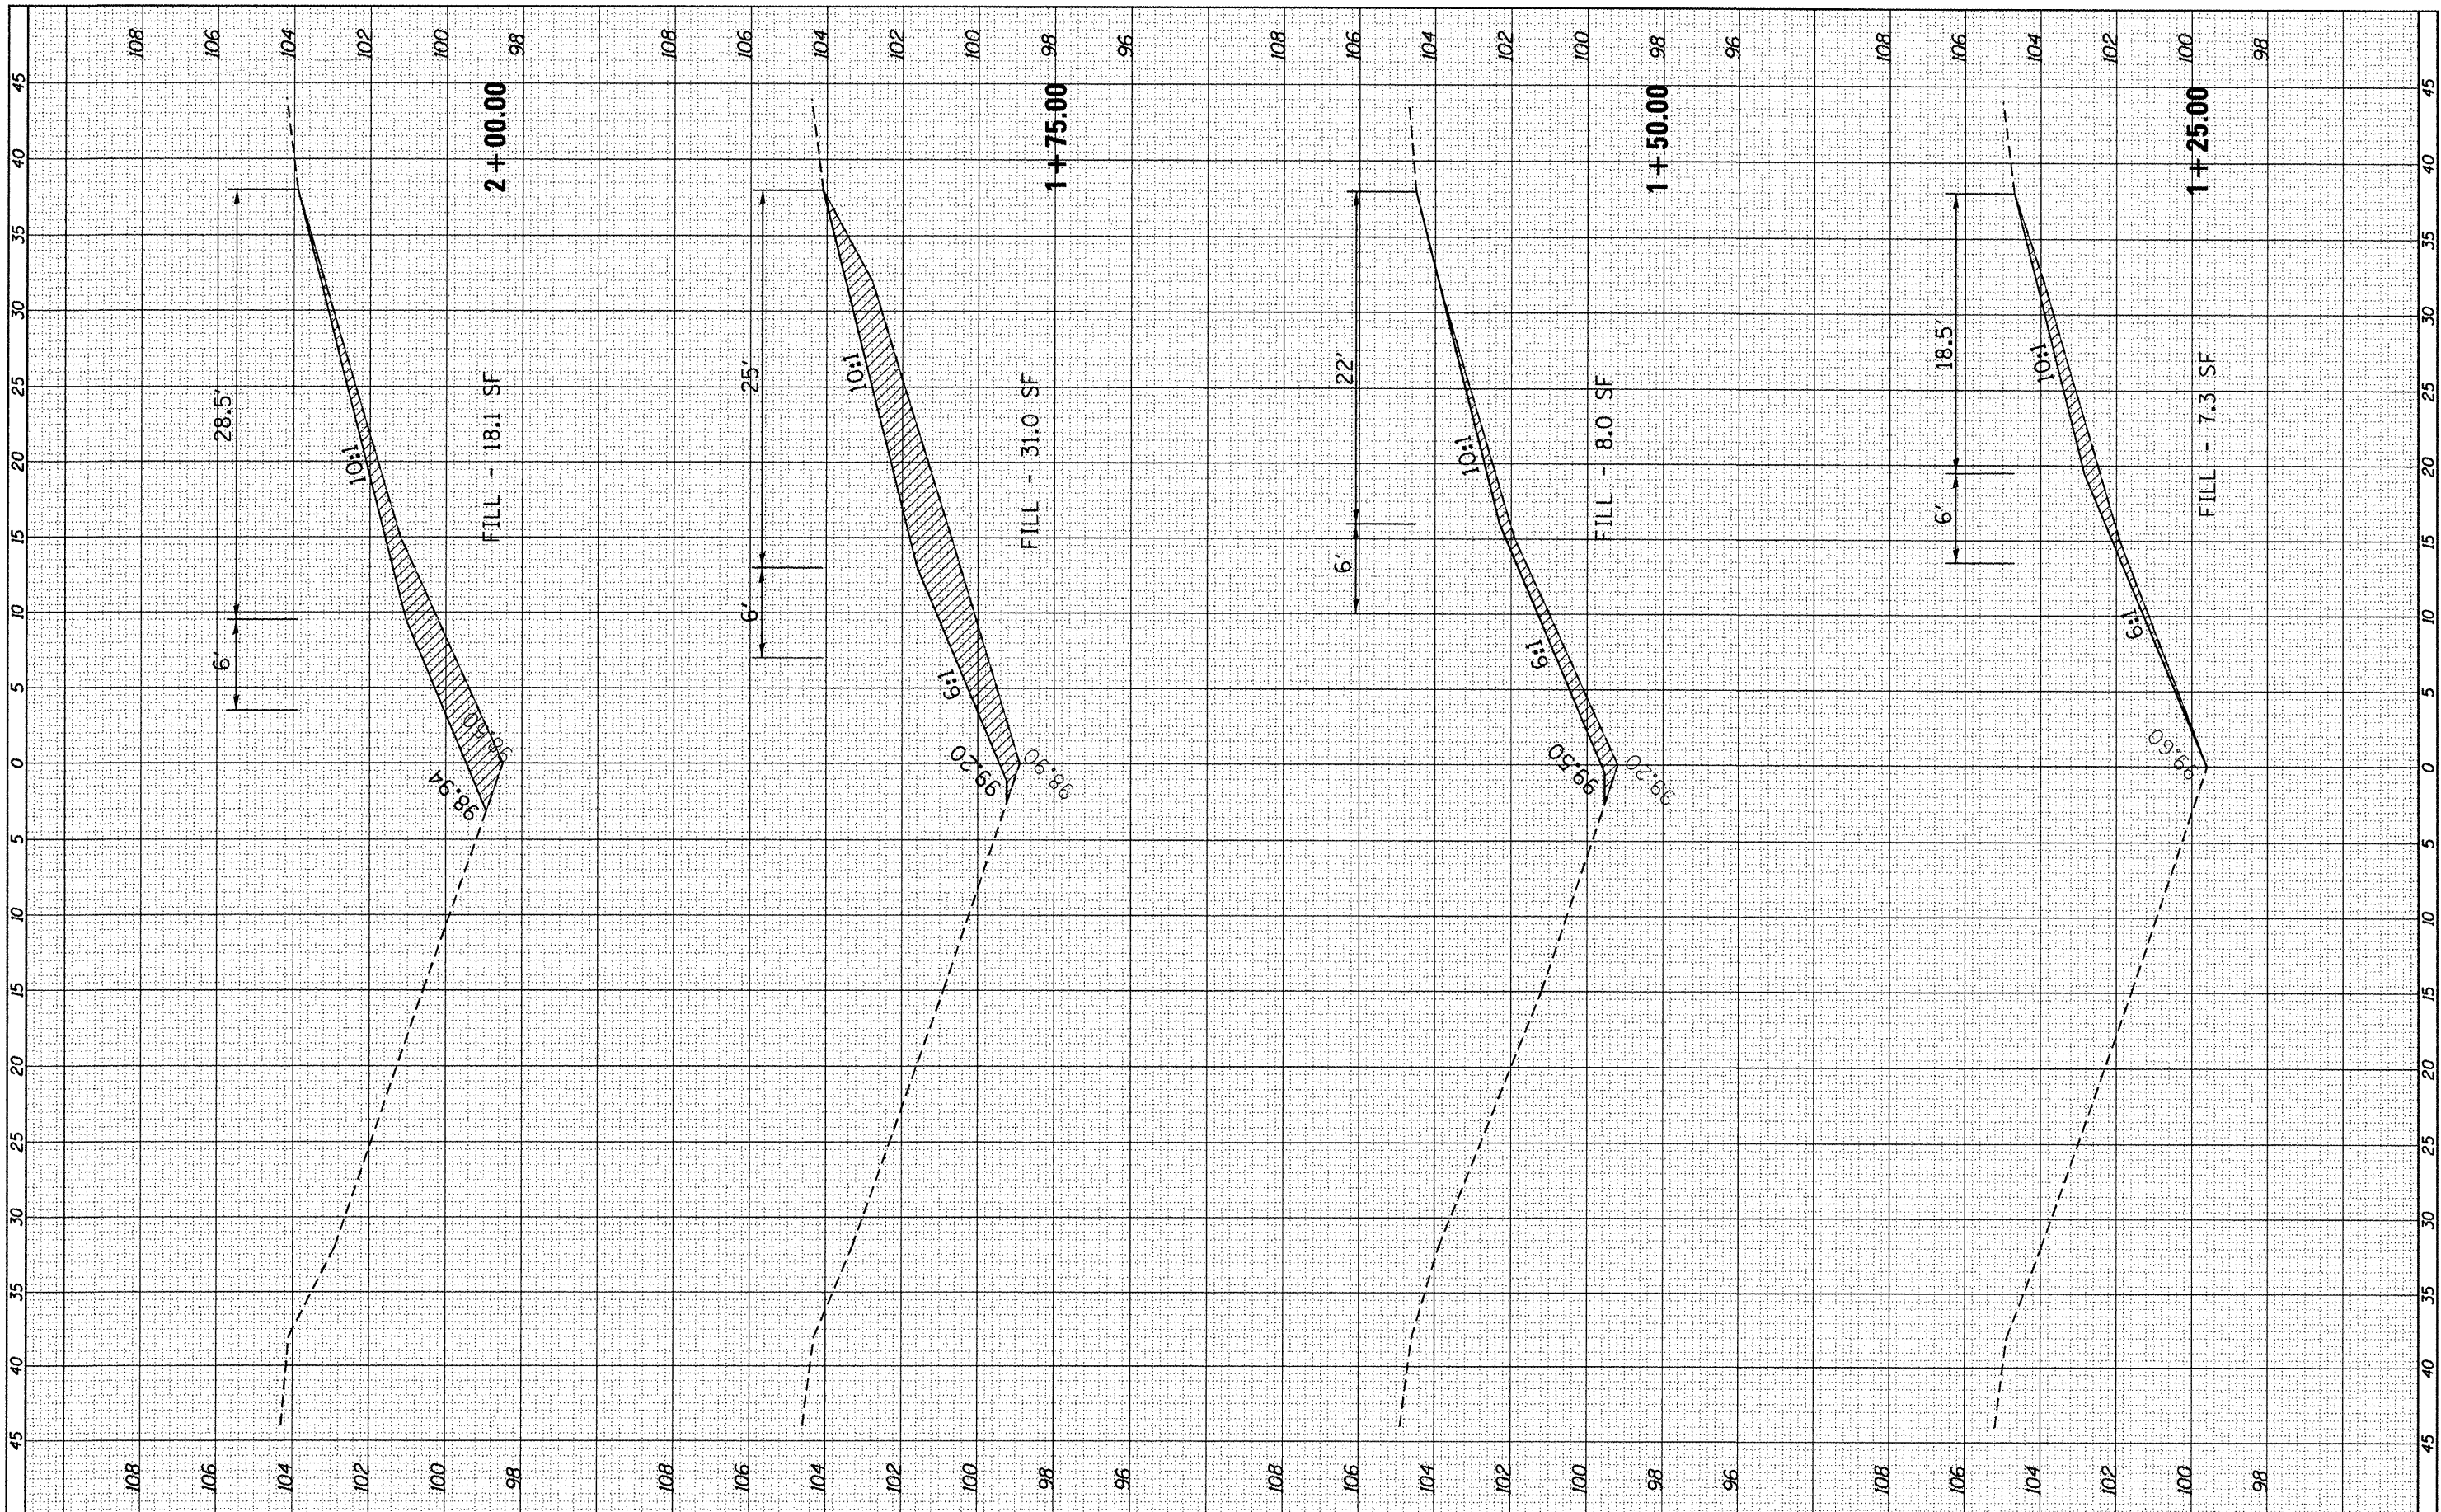

FILE NAME = c:\pwwork\p\d0t\ferguson\0294370\0366999\sh592-ssht.dgn

USER NAME = ferguson
 PLOT SCALE = 10.0000 / in.
 PLOT DATE = 3/30/2012

DESIGNED -	REVISED -
DRAWN -	REVISED -
CHECKED -	REVISED -
DATE -	REVISED -

**STATE OF ILLINOIS
 DEPARTMENT OF TRANSPORTATION**

CROSS-SECTIONS MEDIAN TRUSS MP 59.2

SCALE: SHEET OF SHEETS STA. 1+25.00 TO STA. 2+00.00

F.A.I. RTE.	SECTION	COUNTY	TOTAL SHEETS	SHEET NO.
39	D3 IMPACT ATT. 2012-2	LASALLE	94	36
ILLINOIS FED. AID PROJECT			CONTRACT NO. 66B99	