


FINAL SURVEY	DATE
SURVEYED	BY
NO. OF	
NOTE BOOK	
AREAS CHECKED	
AREAS CHECKED	

ORIGINAL SURVEY	DATE
SURVEYED	BY
NO. OF	
NOTE BOOK	
AREAS CHECKED	
AREAS CHECKED	

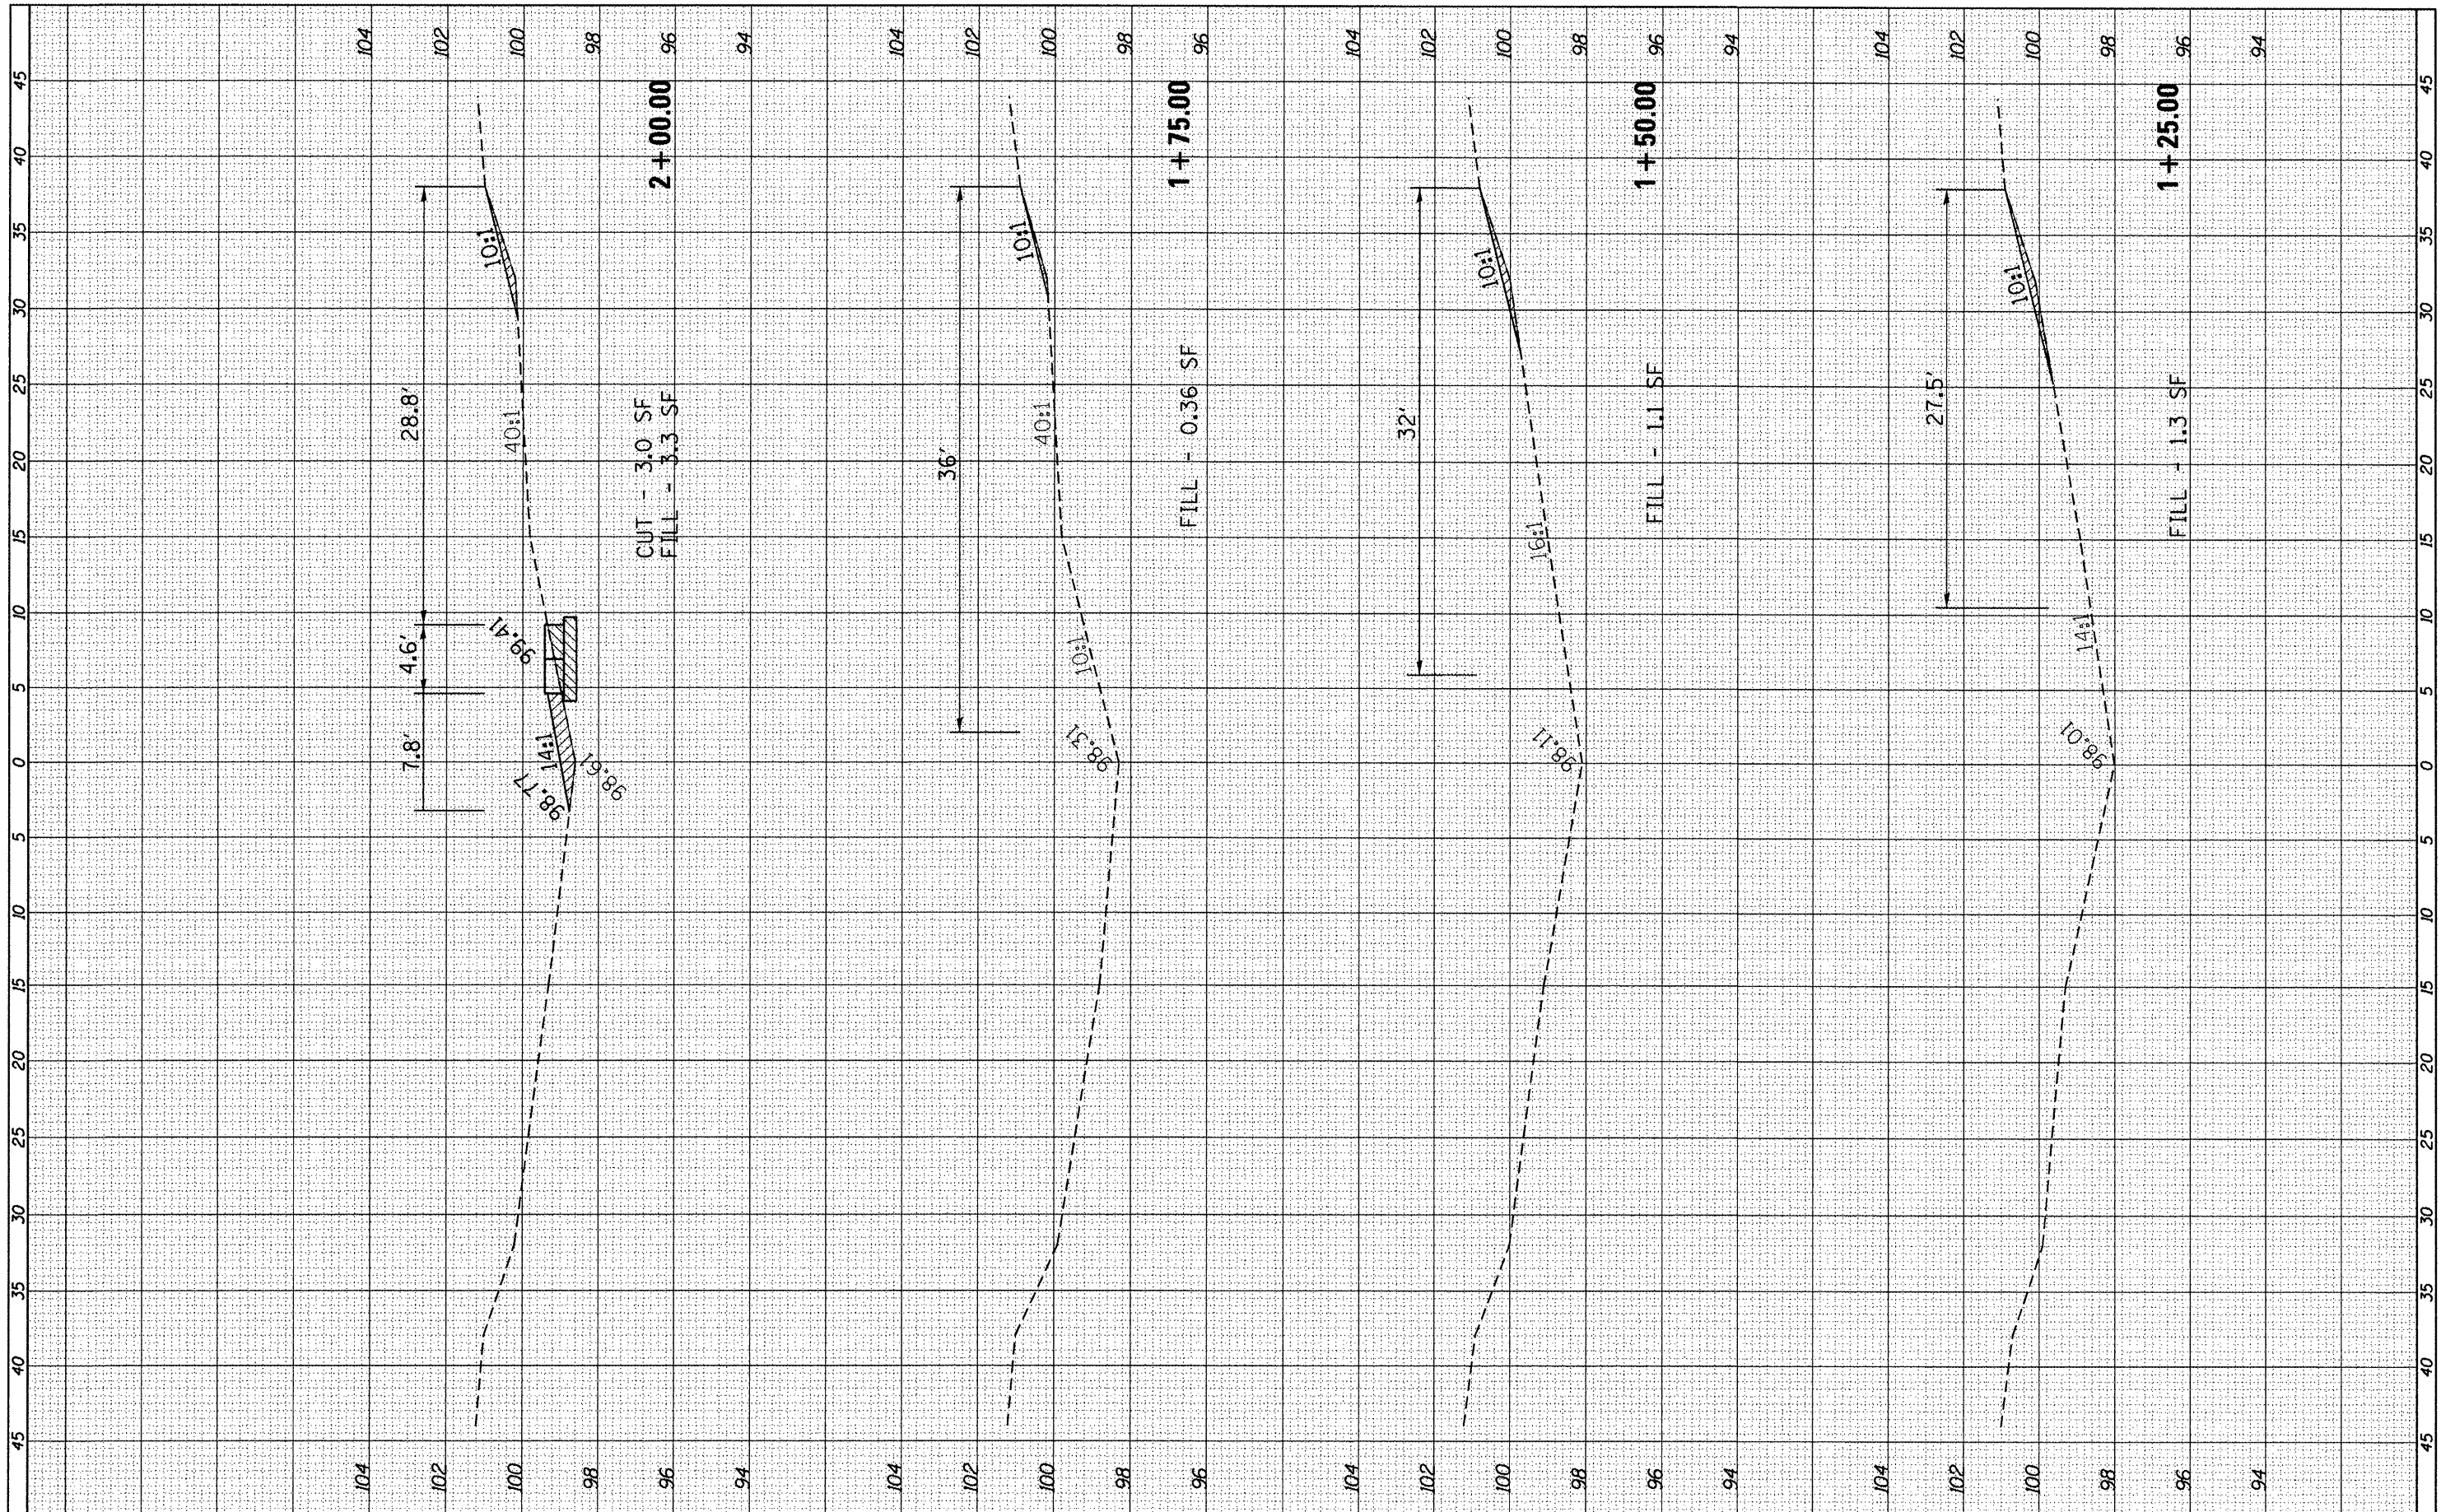

FILE NAME = c:\pwwork\pwwork\ferguson\0294378\0366899

USER NAME = ferguson
 DRAWN -
 CHECKED -
 DATE -
 PLOT SCALE = 18.0000 / in.
 PLOT DATE = 3/30/2012

DESIGNED -
 REVISIONS:
 1. REVISED -
 2. REVISED -
 3. REVISED -

**STATE OF ILLINOIS
 DEPARTMENT OF TRANSPORTATION**

SN 053-0141 SOUTH

SCALE: SHEET OF SHEETS STA. 1+25.00 TO STA. 2+00.00

F.A.I. RTE.	SECTION	COUNTY	TOTAL SHEETS	SHEET NO.
55	MEDIAN BARRIER 2012-2	LASALLE	94	46
CONTRACT NO. 66B99			ILLINOIS FED. AID PROJECT	