


FINISH SURVEYED	BY	DATE
SURVEY PLOTTED		
NOTE BOOK NO.		
AREAS CHECKED		

ORIGINAL SURVEYED	BY	DATE
SURVEY PLOTTED		
NOTE BOOK NO.		
AREAS CHECKED		

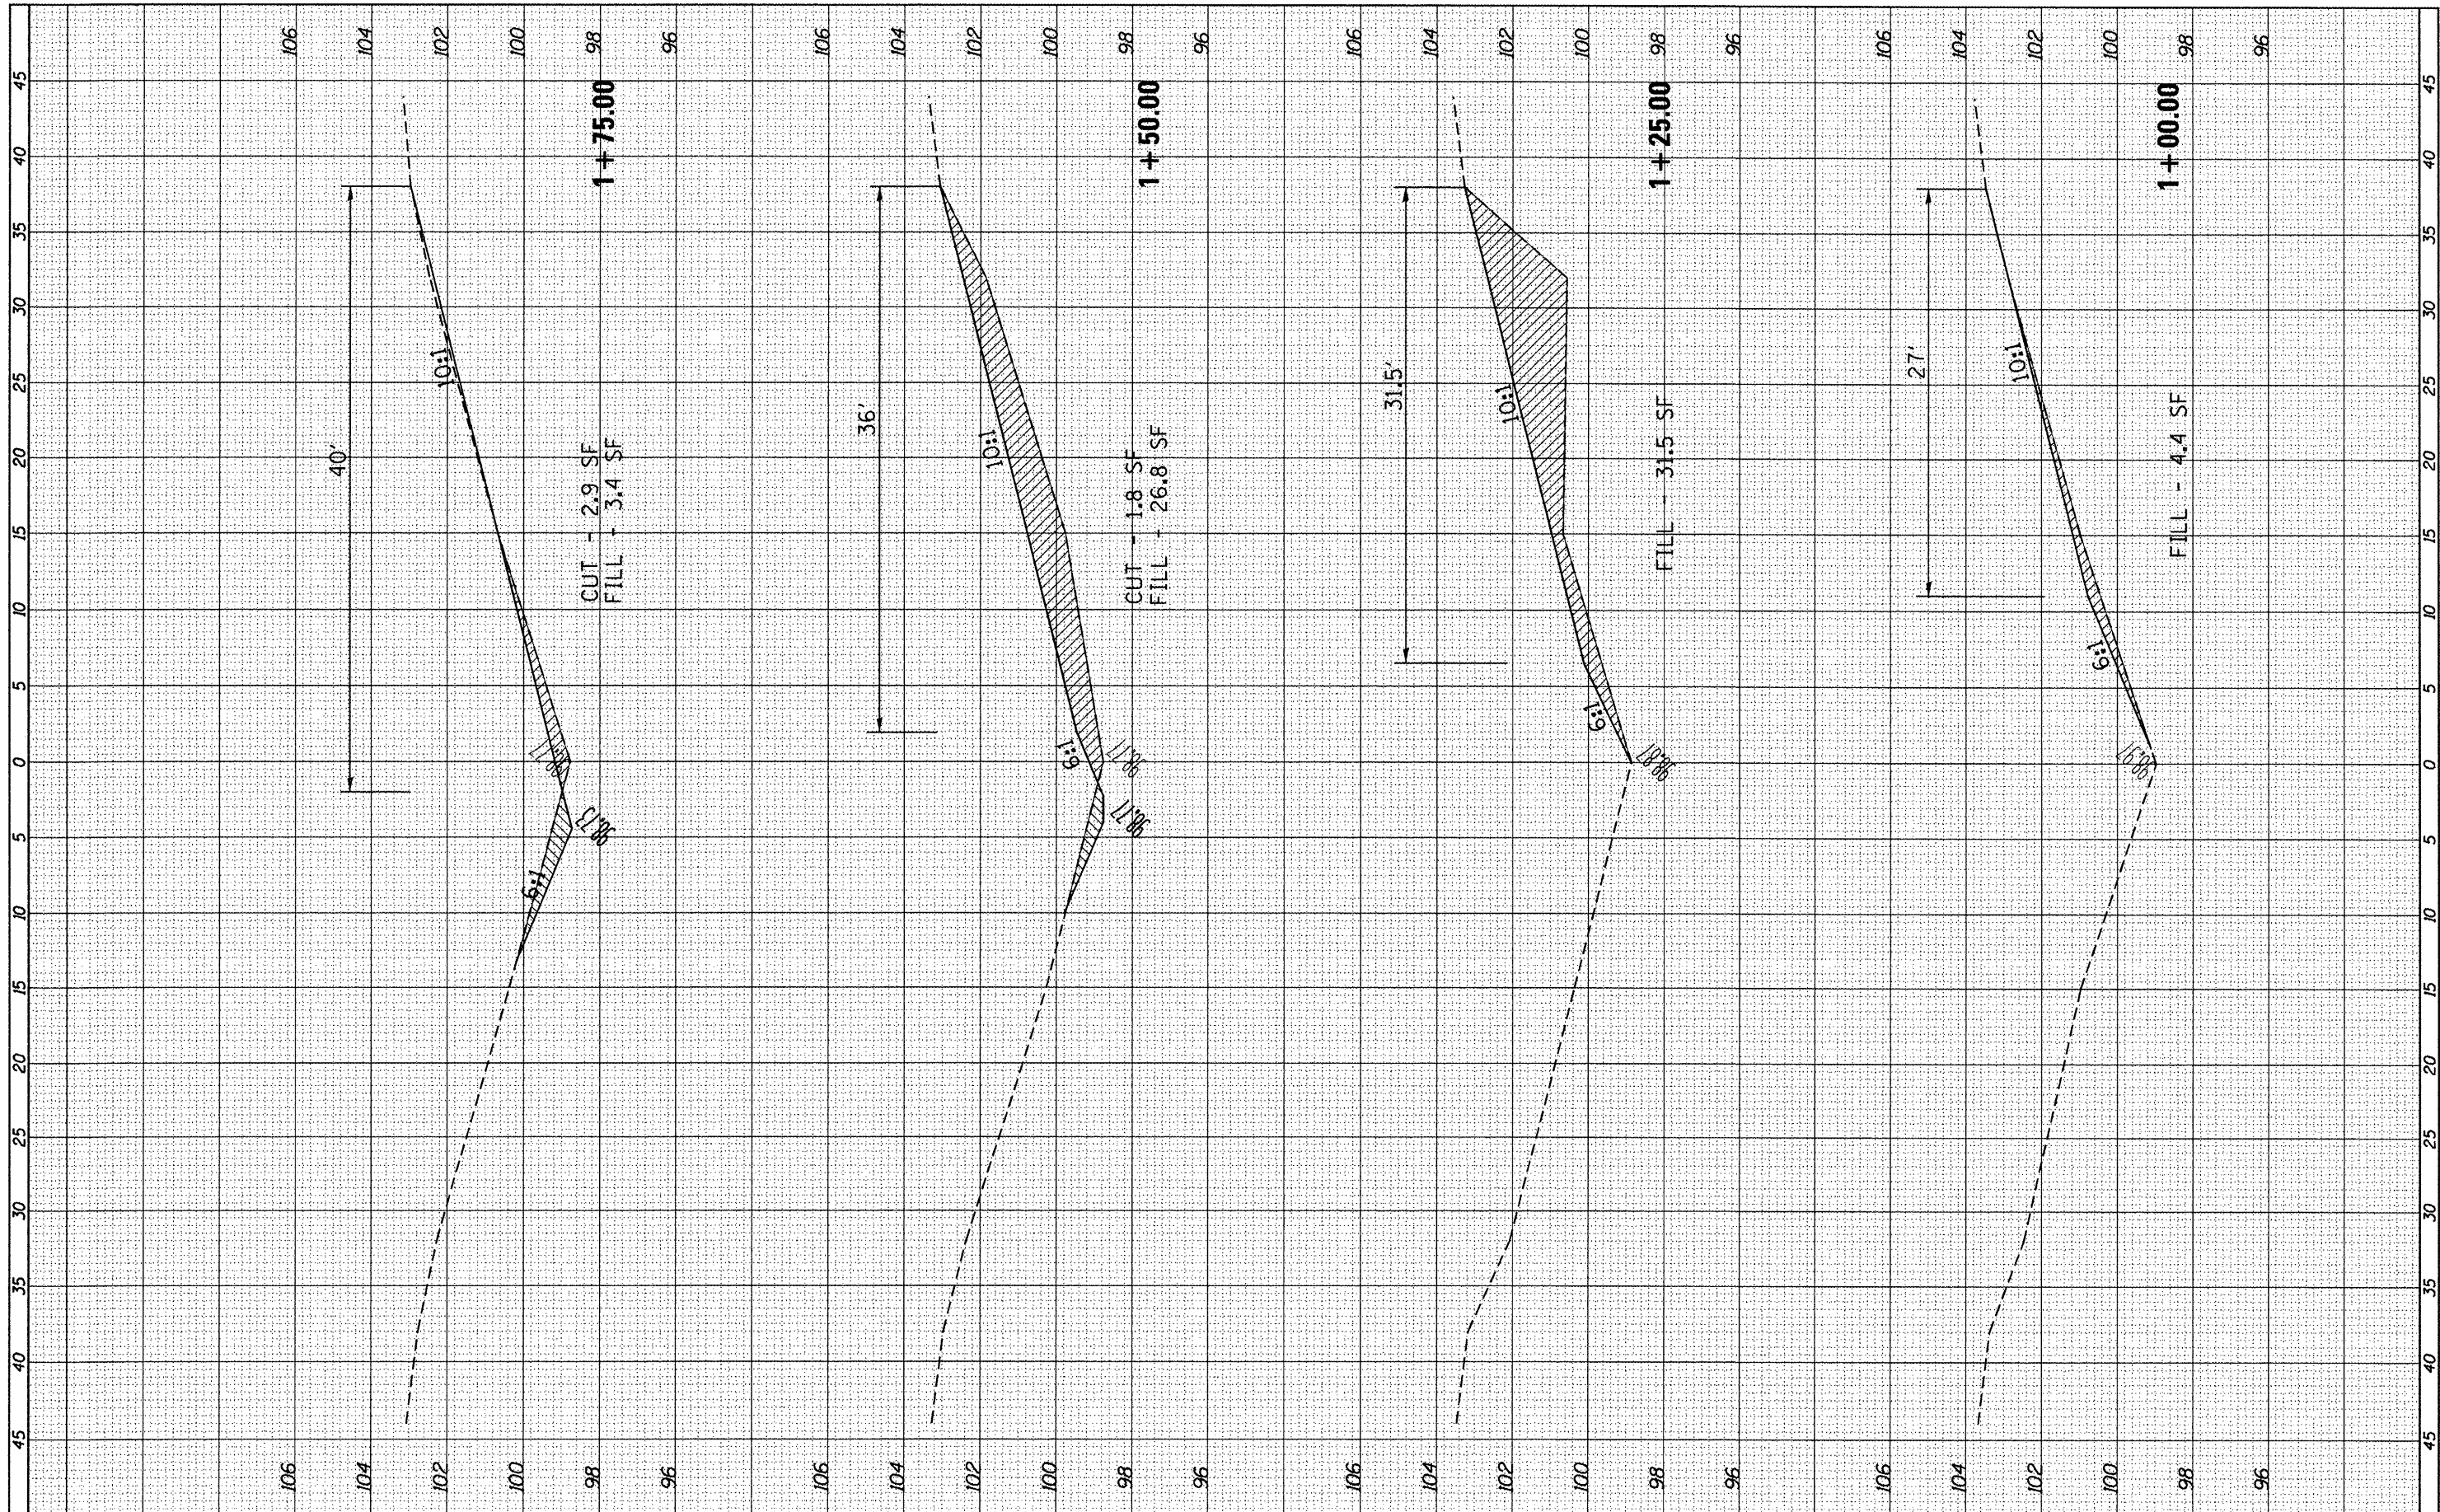

FILE NAME = c:\pwworkspace\ferguson\0294370\0366899\sheet603-ssht.dgn
 USER NAME = ferguson
 PLOT SCALE = 10.0000 / in.
 PLOT DATE = 3/30/2012

DESIGNED -	REVISED -
DRAWN -	REVISED -
CHECKED -	REVISED -
DATE -	REVISED -

**STATE OF ILLINOIS
DEPARTMENT OF TRANSPORTATION**

CROSS-SECTIONS MEDIAN TRUSS MP 60.3
 SCALE: SHEET OF SHEETS STA. 1+00.00 TO STA. 1+75.00

F.A.I. RTE.	SECTION	COUNTY	TOTAL SHEETS	SHEET NO.
39	D3 IMPACT ATT. 2012-2	LASALLE	94	51
			CONTRACT NO. 66B99	
ILLINOIS FED. AID PROJECT				