


FINISHED SURVEY	SURVEYED	BY	DATE
NOTE BOOK NO.	PLOTTED		
	TEMPLATE		
	AS		
	AREAS CHECKED		

ORIGINAL SURVEY	SURVEYED	BY	DATE
NOTE BOOK NO.	PLOTTED		
	TEMPLATE		
	AS		
	AREAS CHECKED		

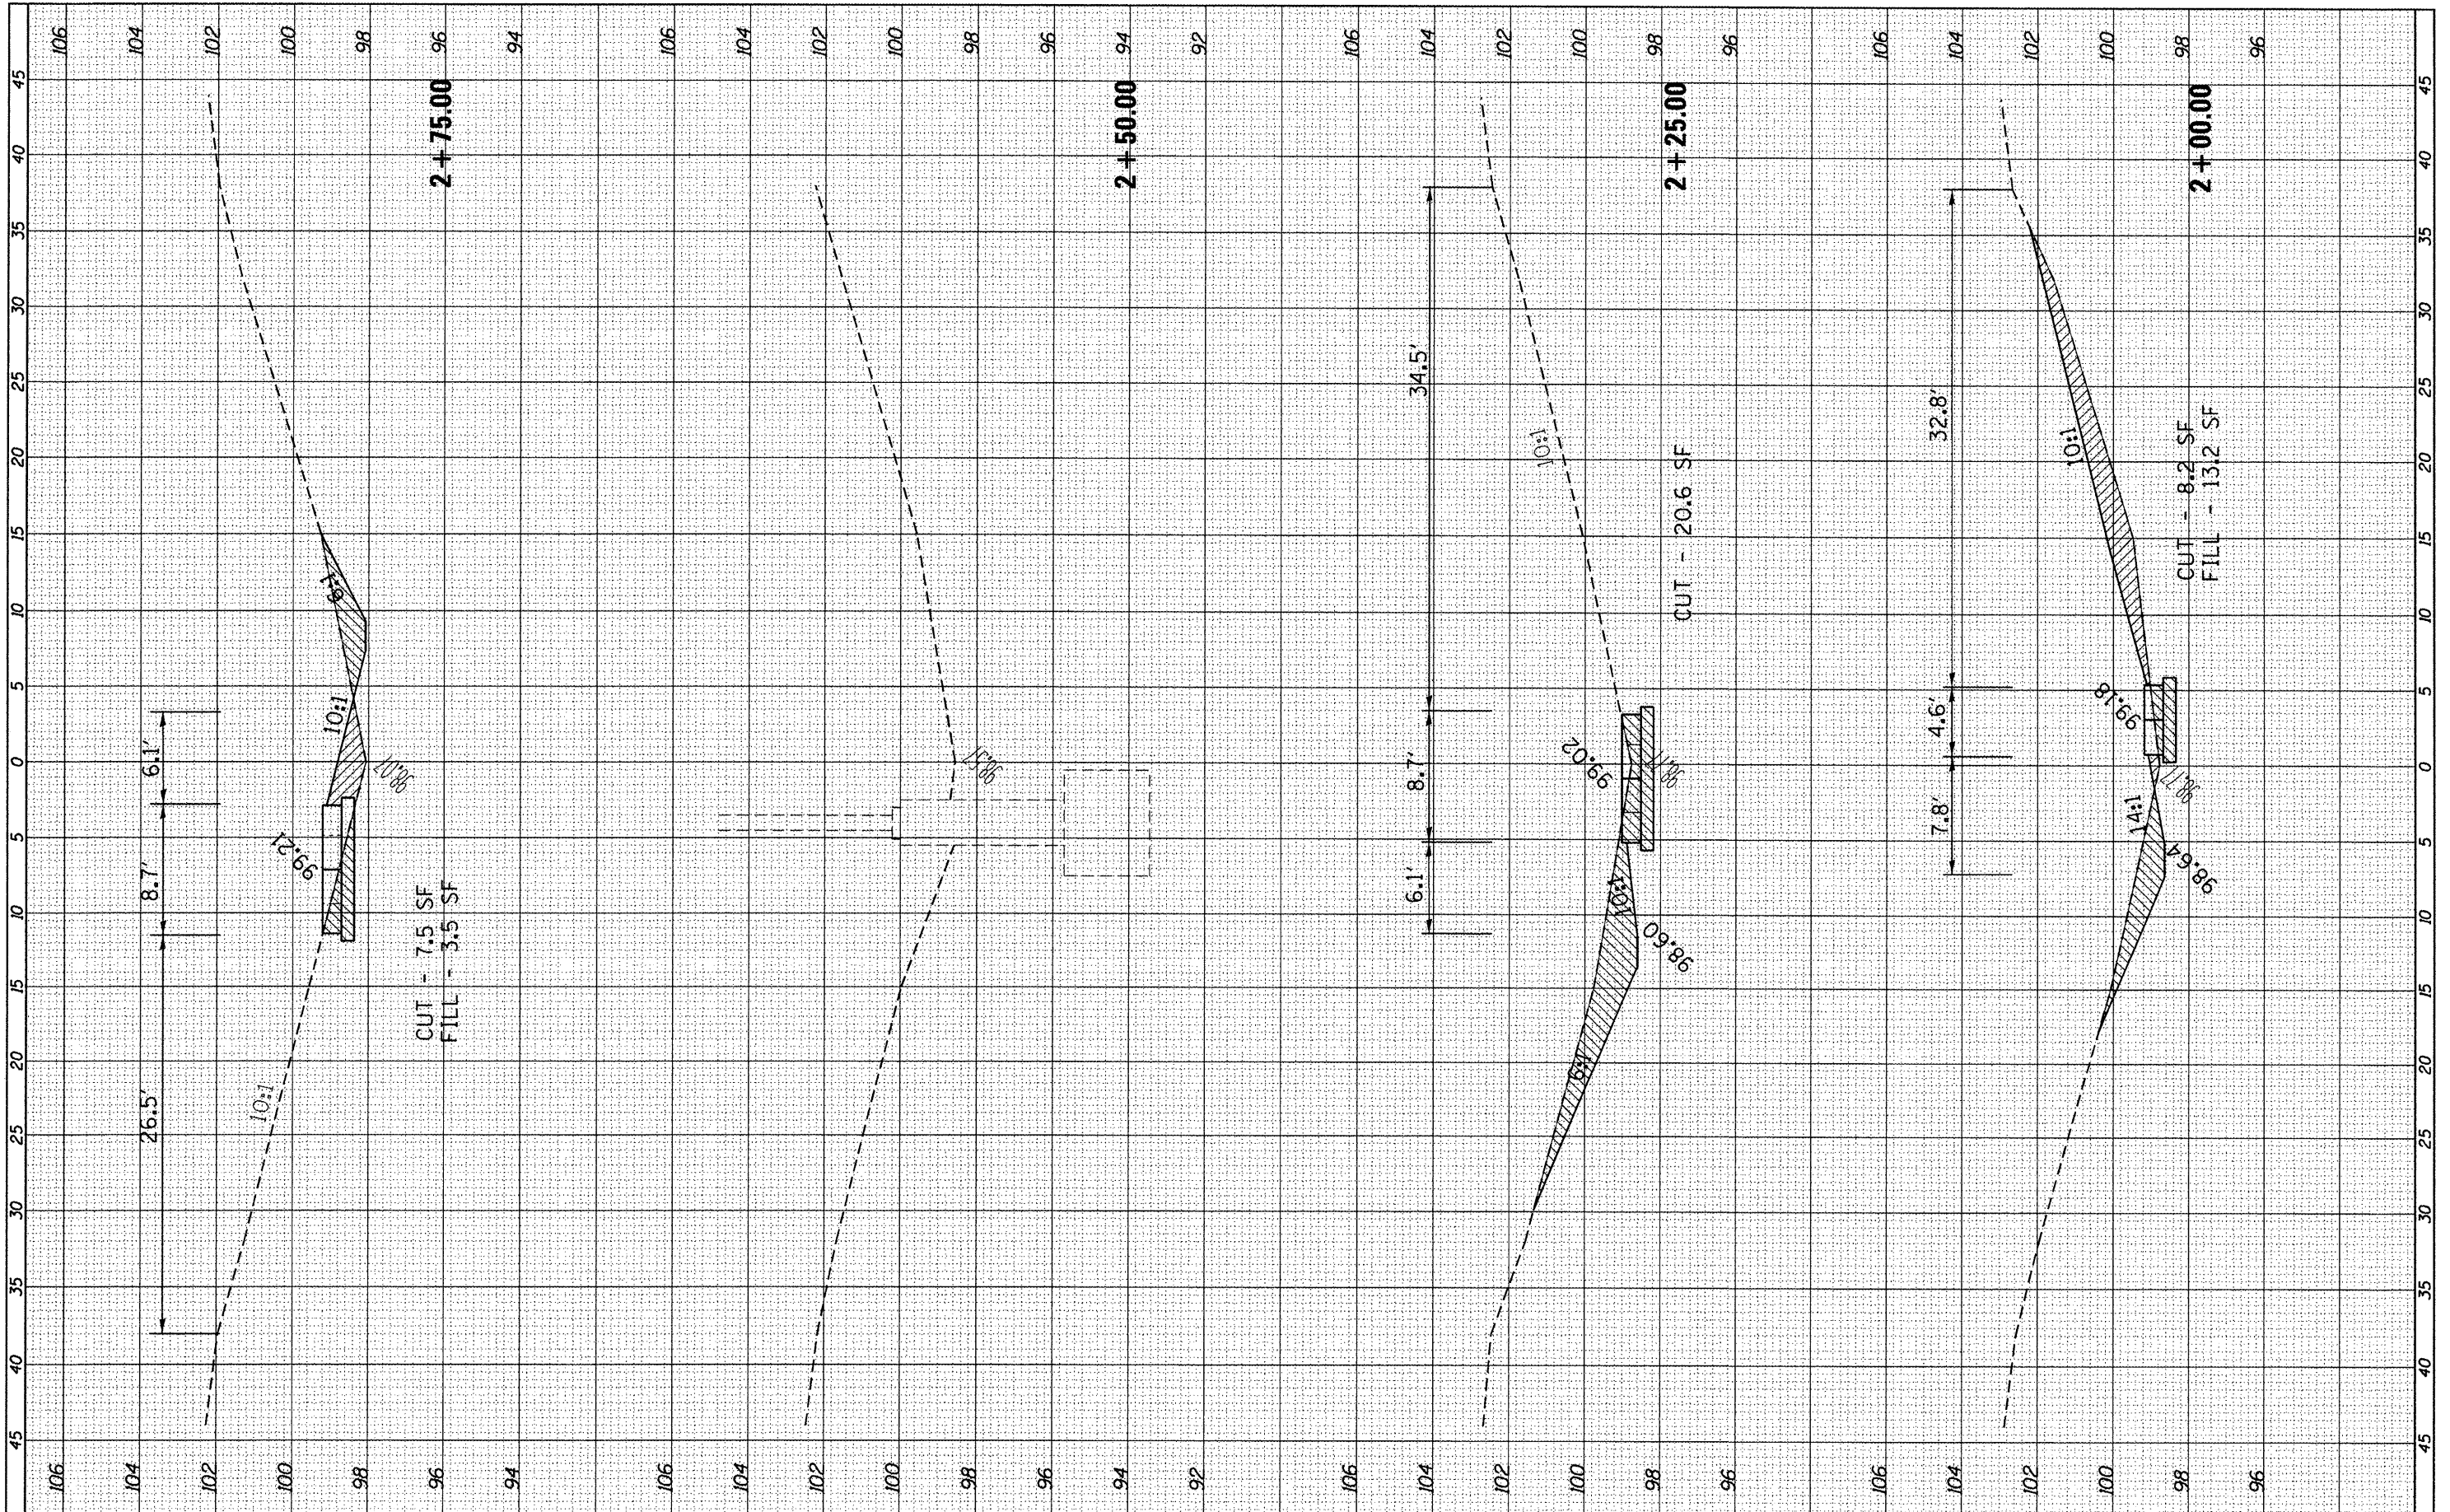

FILE NAME = c:\pv\work\pvidot\fergusona\d8294378\0366899-htc583-xssh.dgn
 USER NAME = ferguson
 DESIGNED -
 DRAWN -
 CHECKED -
 DATE -
 PLOT SCALE = 10,0000' / 1"
 PLOT DATE = 3/30/2012

REVISOR -
 REVISION -
 REVISION -
 REVISION -

**STATE OF ILLINOIS
 DEPARTMENT OF TRANSPORTATION**

CROSS-SECTIONS MEDIAN TRUSS MP 60.3

SCALE: SHEET OF SHEETS STA. 2+00.00 TO STA. 2+75.00

F.A.I. RTE.	SECTION	COUNTY	TOTAL SHEETS	SHEET NO.
39	D3 IMPACT ATT. 2012-2	LASALLE	94	52
CONTRACT NO. 66B99			ILLINOIS FED. AID PROJECT	