


FINAL SURVEY	DATE
NOTE BOOK	
TEMPLATE	
AREAS CHECKED	

ORIGINAL SURVEY	DATE
NOTE BOOK	
TEMPLATE	
AREAS CHECKED	

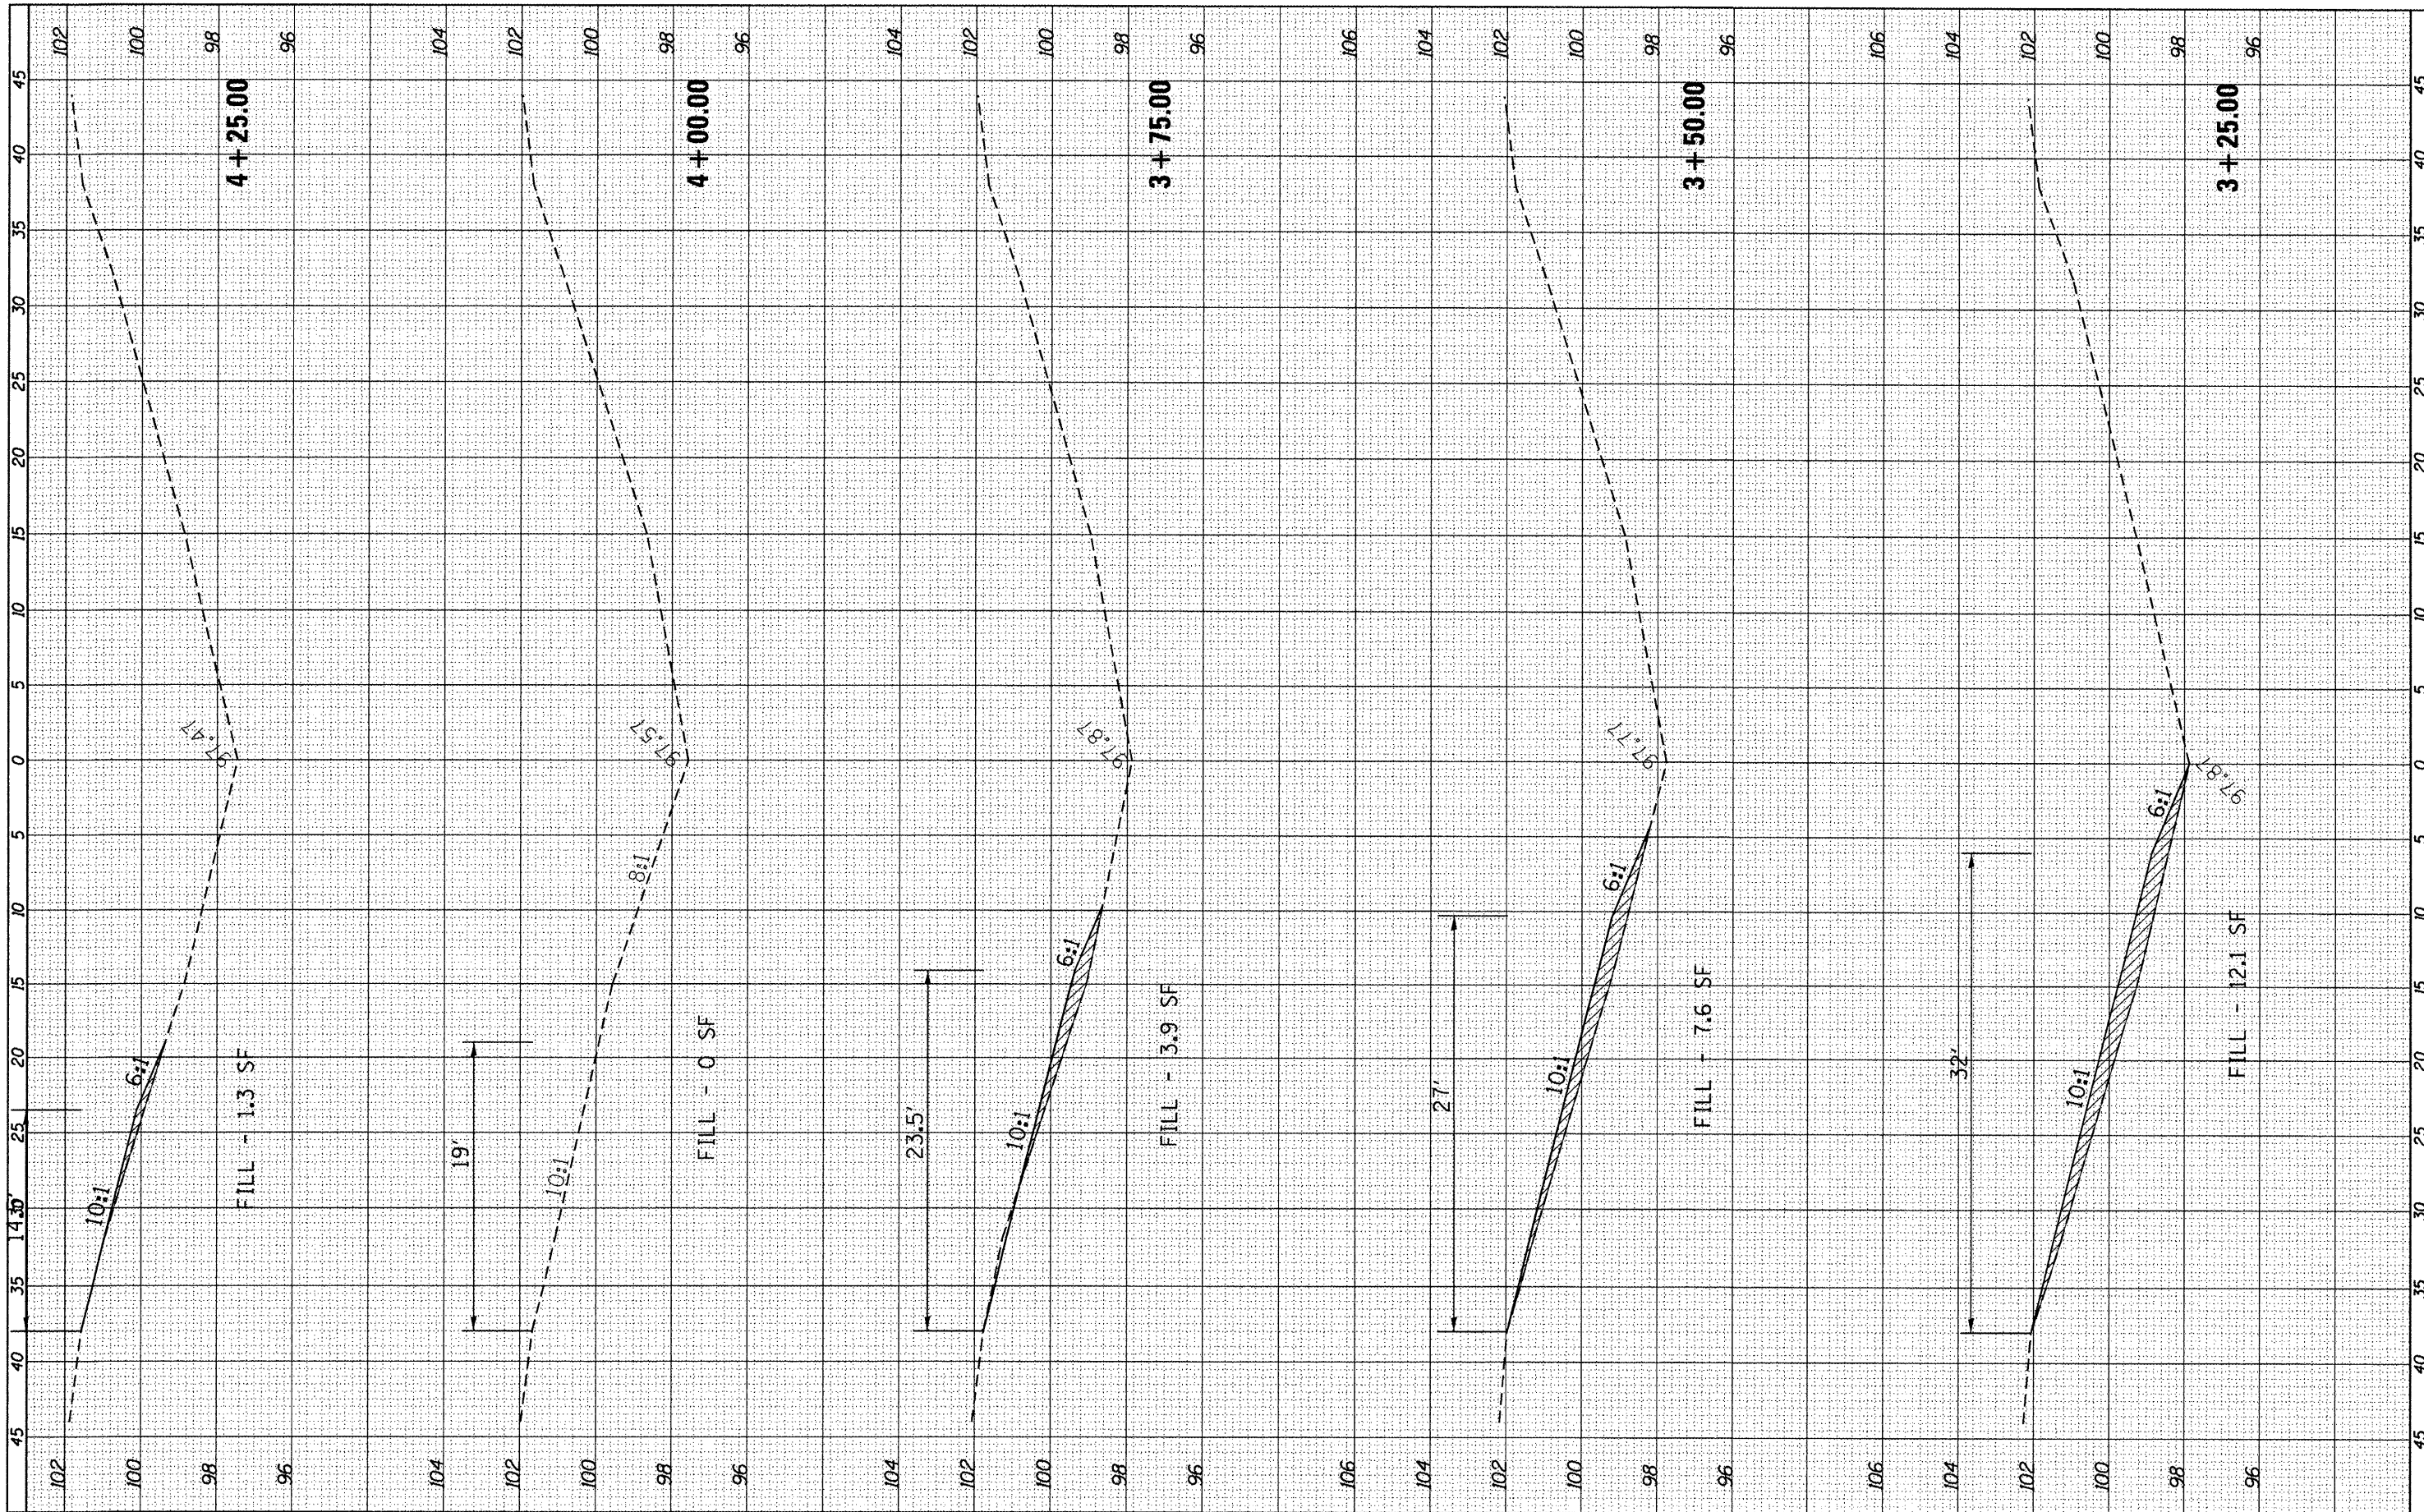

FILE NAME = c:\p\work\p\idat\fergusonse\0294370\0366899\ht612-xssh.tdgn
 USER NAME = fergusonse
 PLOT SCALE = 10.0000 / in.
 PLOT DATE = 3/30/2012

DESIGNED -	REVISED -
DRAWN -	REVISED -
CHECKED -	REVISED -
DATE -	REVISED -

**STATE OF ILLINOIS
DEPARTMENT OF TRANSPORTATION**

CROSS-SECTIONS MEDIAN TRUSS MP 61.2

SCALE: SHEET OF SHEETS STA. 3+25.00 TO STA. 4+25.00

F.A.I. RTE.	SECTION	COUNTY	TOTAL SHEETS	SHEET NO.
39	D3 IMPACT ATT. 2012-2	LASALLE	94	58
ILLINOIS FED. AID PROJECT			CONTRACT NO. 66B99	