


FINAL SURVEY NO.	SURVEYED	BY	DATE
NOTE BOOK NO.	PLOTTED		
	TEMPLATE		
	AREAS CHECKED		

ORIGINAL SURVEY NO.	SURVEYED	BY	DATE
	PLOTTED		
	TEMPLATE		
	AREAS CHECKED		

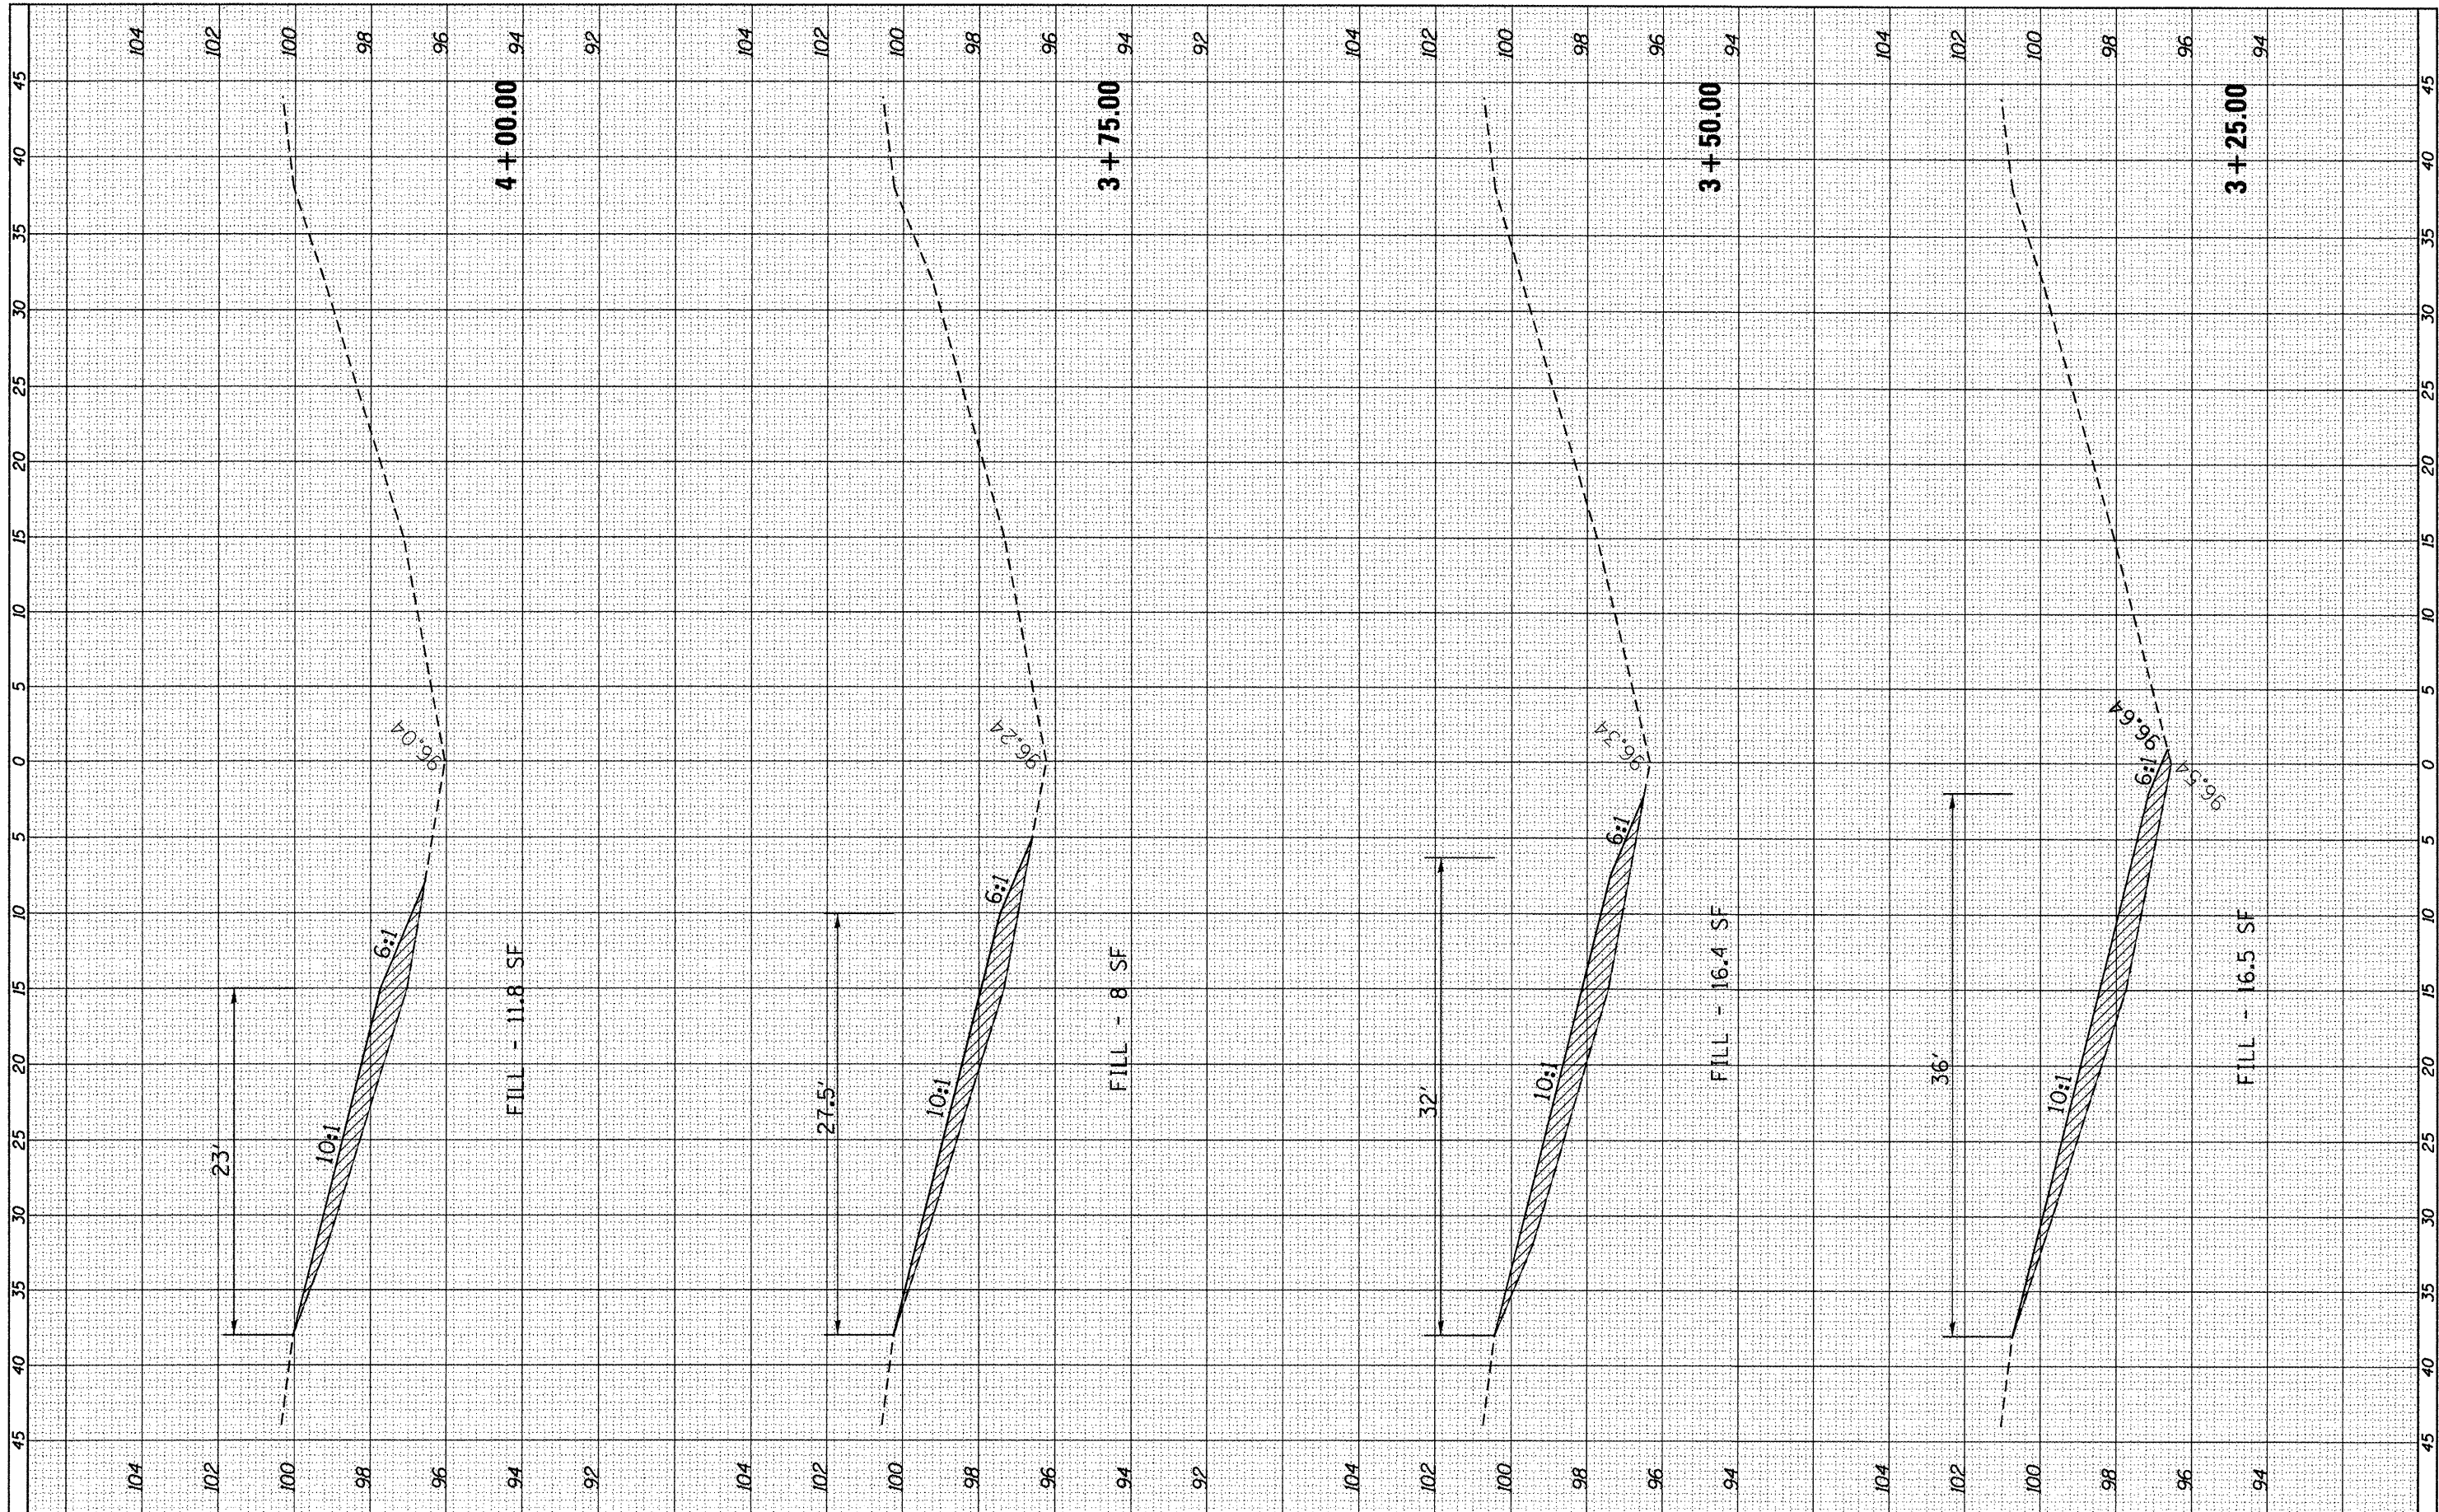

FILE NAME = c:\p\work\p\dot\ferguson\ld8294378\0366899\shc6825-x.sht.dgn
 USER NAME = ferguson
 PLOT SCALE = 18,0000' / 1"
 PLOT DATE = 3/30/2012

DESIGNED -
 DRAWN -
 CHECKED -
 DATE -

REVISED -
 REVISED -
 REVISED -
 REVISED -

STATE OF ILLINOIS
 DEPARTMENT OF TRANSPORTATION

CROSS-SECTIONS MP 68.25

SCALE: SHEET OF SHEETS STA. 3+25.00 TO STA. 4+00.00

F.A.I. RTE. 39	SECTION D3 IMPACT ATT. 2012-2	COUNTY LASALLE	TOTAL SHEETS 94	SHEET NO. 78
ILLINOIS FED. AID PROJECT			CONTRACT NO. 66B99	