


FINAL SURVEY NO.	SURVEYED	BY	DATE
NOTE BOOK NO.	PLOTTED		
	TEMPLATE		
	AREAS CHECKED		

ORIGINAL SURVEY NO.	SURVEYED	BY	DATE
NOTE BOOK NO.	PLOTTED		
	TEMPLATE		
	AREAS CHECKED		

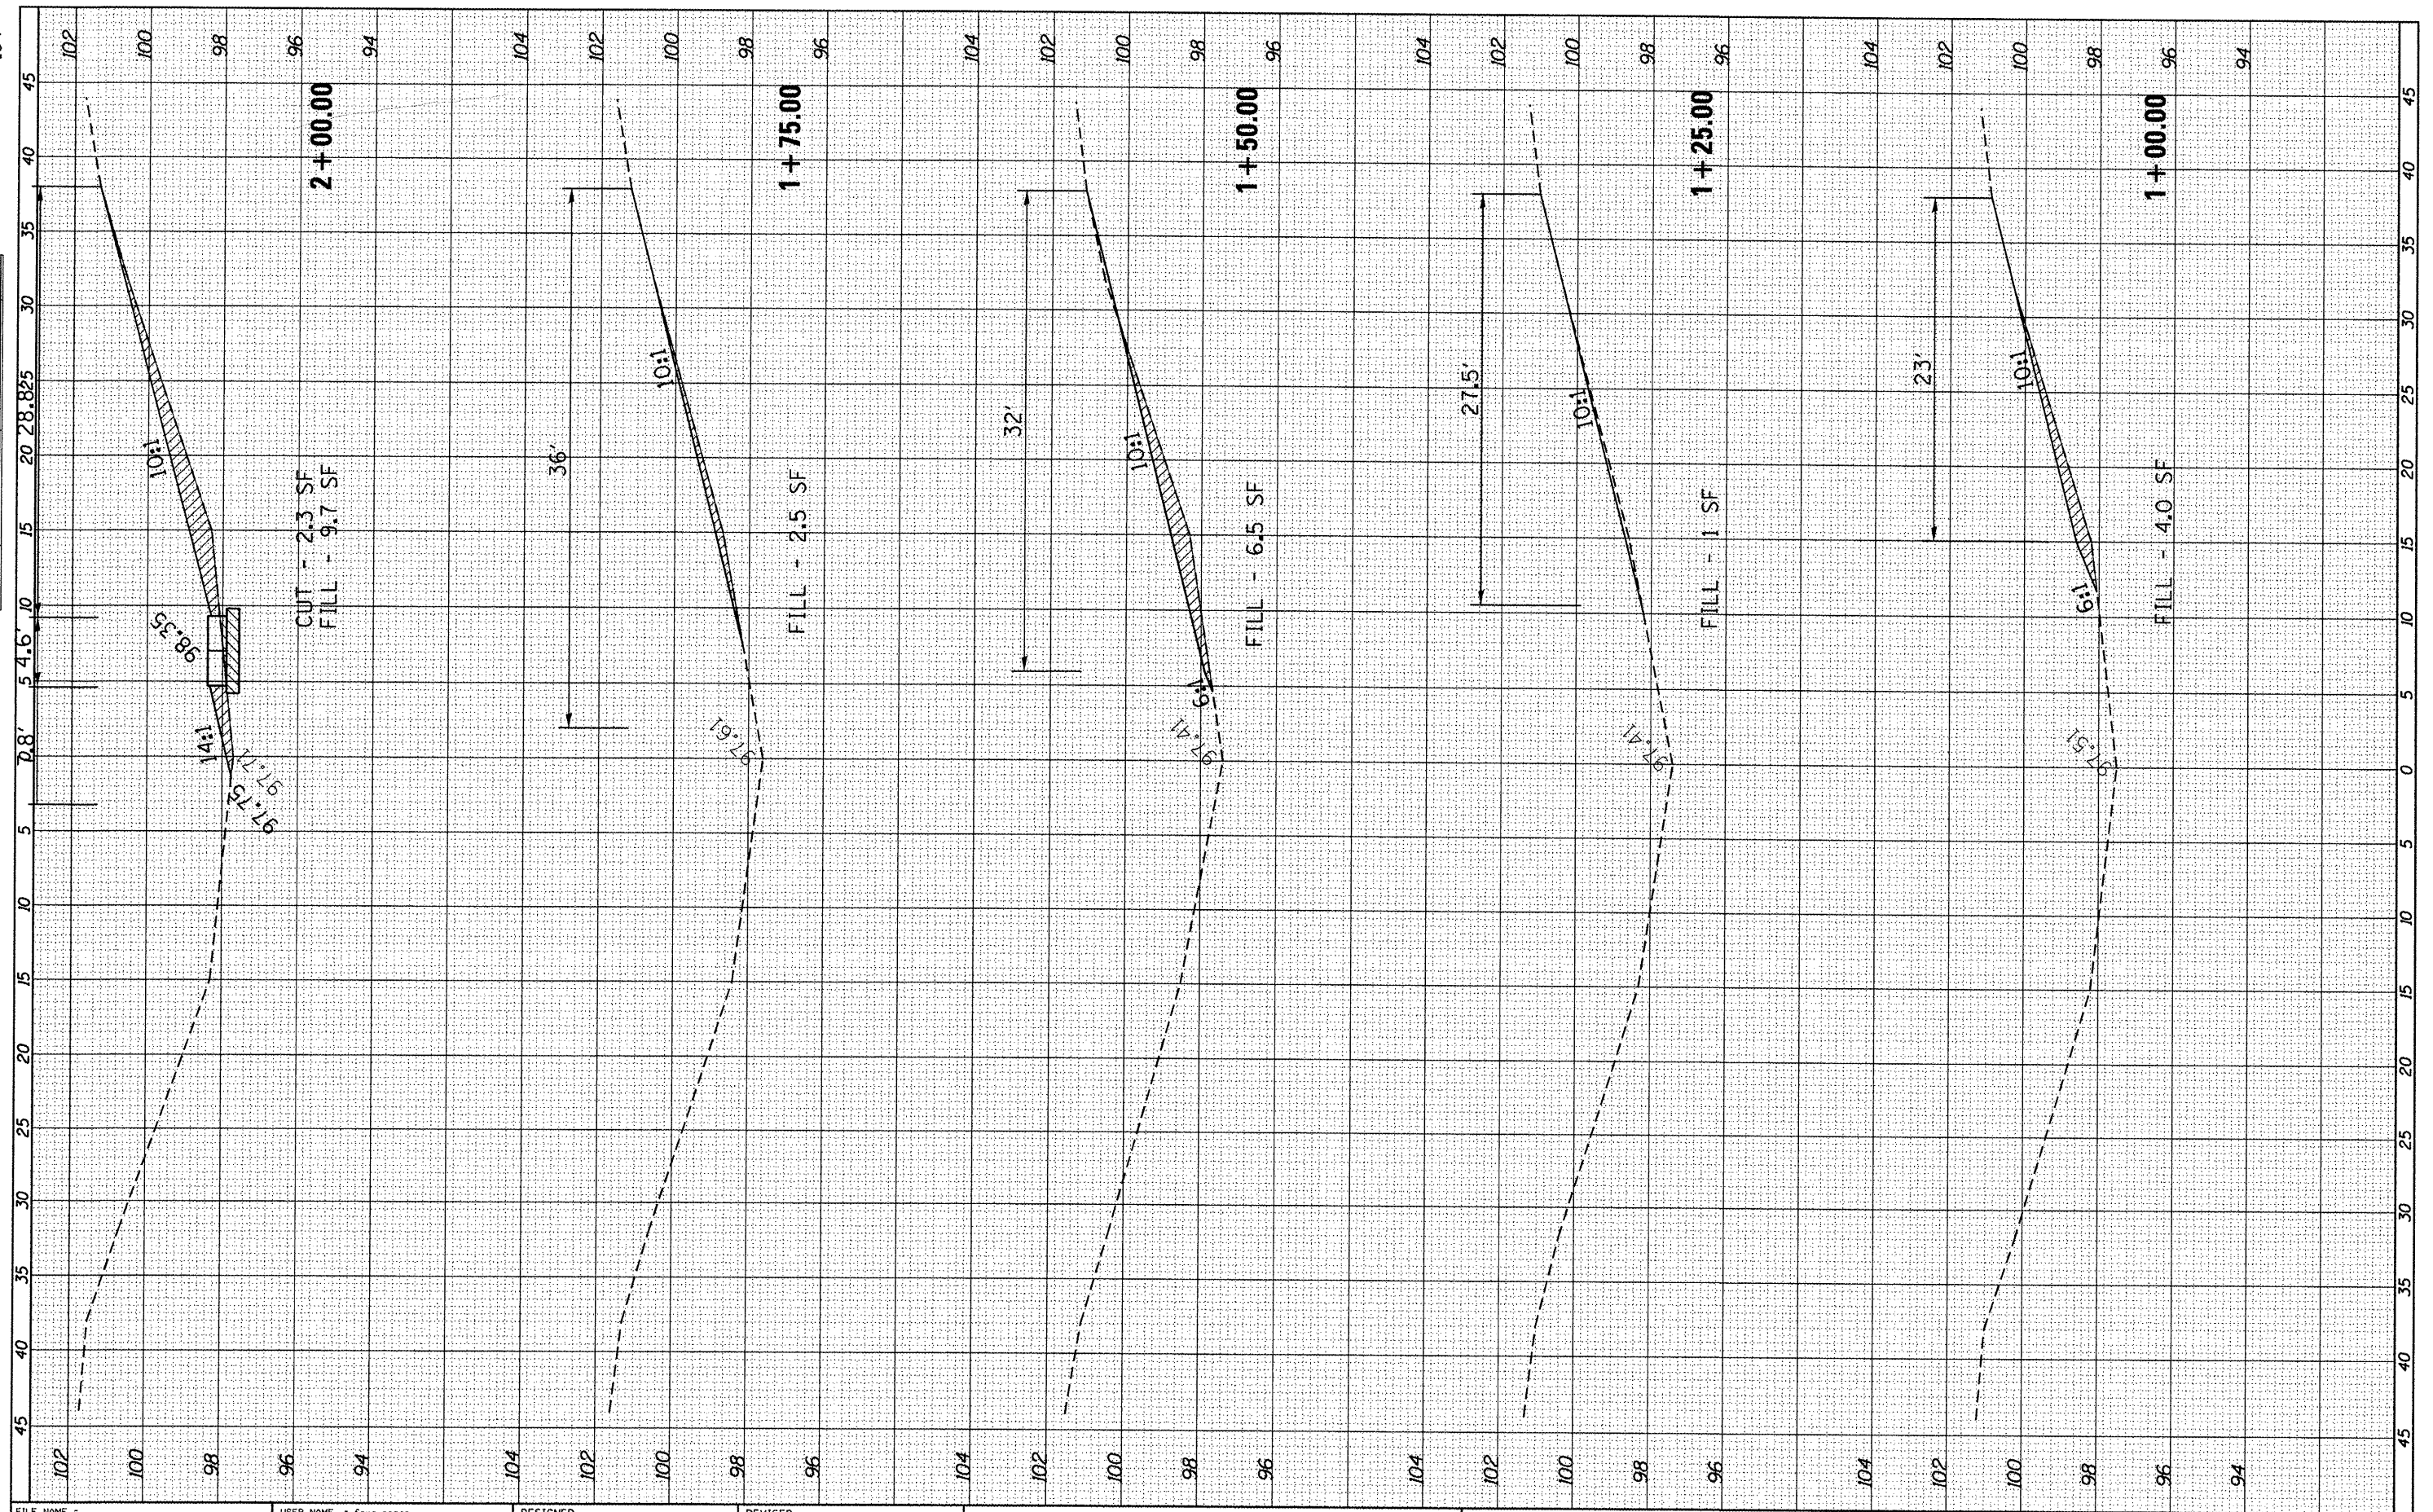

FILE NAME = c:\p\work\p\dot\ferguson\0294370\0366899\st788-ssht.dgn	USER NAME = ferguson	DESIGNED -	REVISED -
PLOT SCALE = 10.0000' / in.		DRAWN -	REVISED -
PLOT DATE = 3/30/2012		CHECKED -	REVISED -
		DATE -	REVISED -

**STATE OF ILLINOIS  
DEPARTMENT OF TRANSPORTATION**

<b>CROSS-SECTIONS MP 70.8</b>	
SCALE:	SHEET OF SHEETS STA. 1+00.00 TO STA. 2+00.00

F.A.I. RTE. 39	SECTION D3 IMPACT ATT. 2012-2	COUNTY LASALLE	TOTAL SHEETS 94	SHEET NO. 81
CONTRACT NO. 66899				
ILLINOIS FED. AID PROJECT				