


FINISH SURFET	SURVEYED	BY	DATE
NOTE BOOK	PLOTTED		
NO.	TEMPLATE		
	AREAS CHECKED		

ORIGINAL SURFET	SURVEYED	BY	DATE
NOTE BOOK	PLOTTED		
NO.	TEMPLATE		
	AREAS CHECKED		

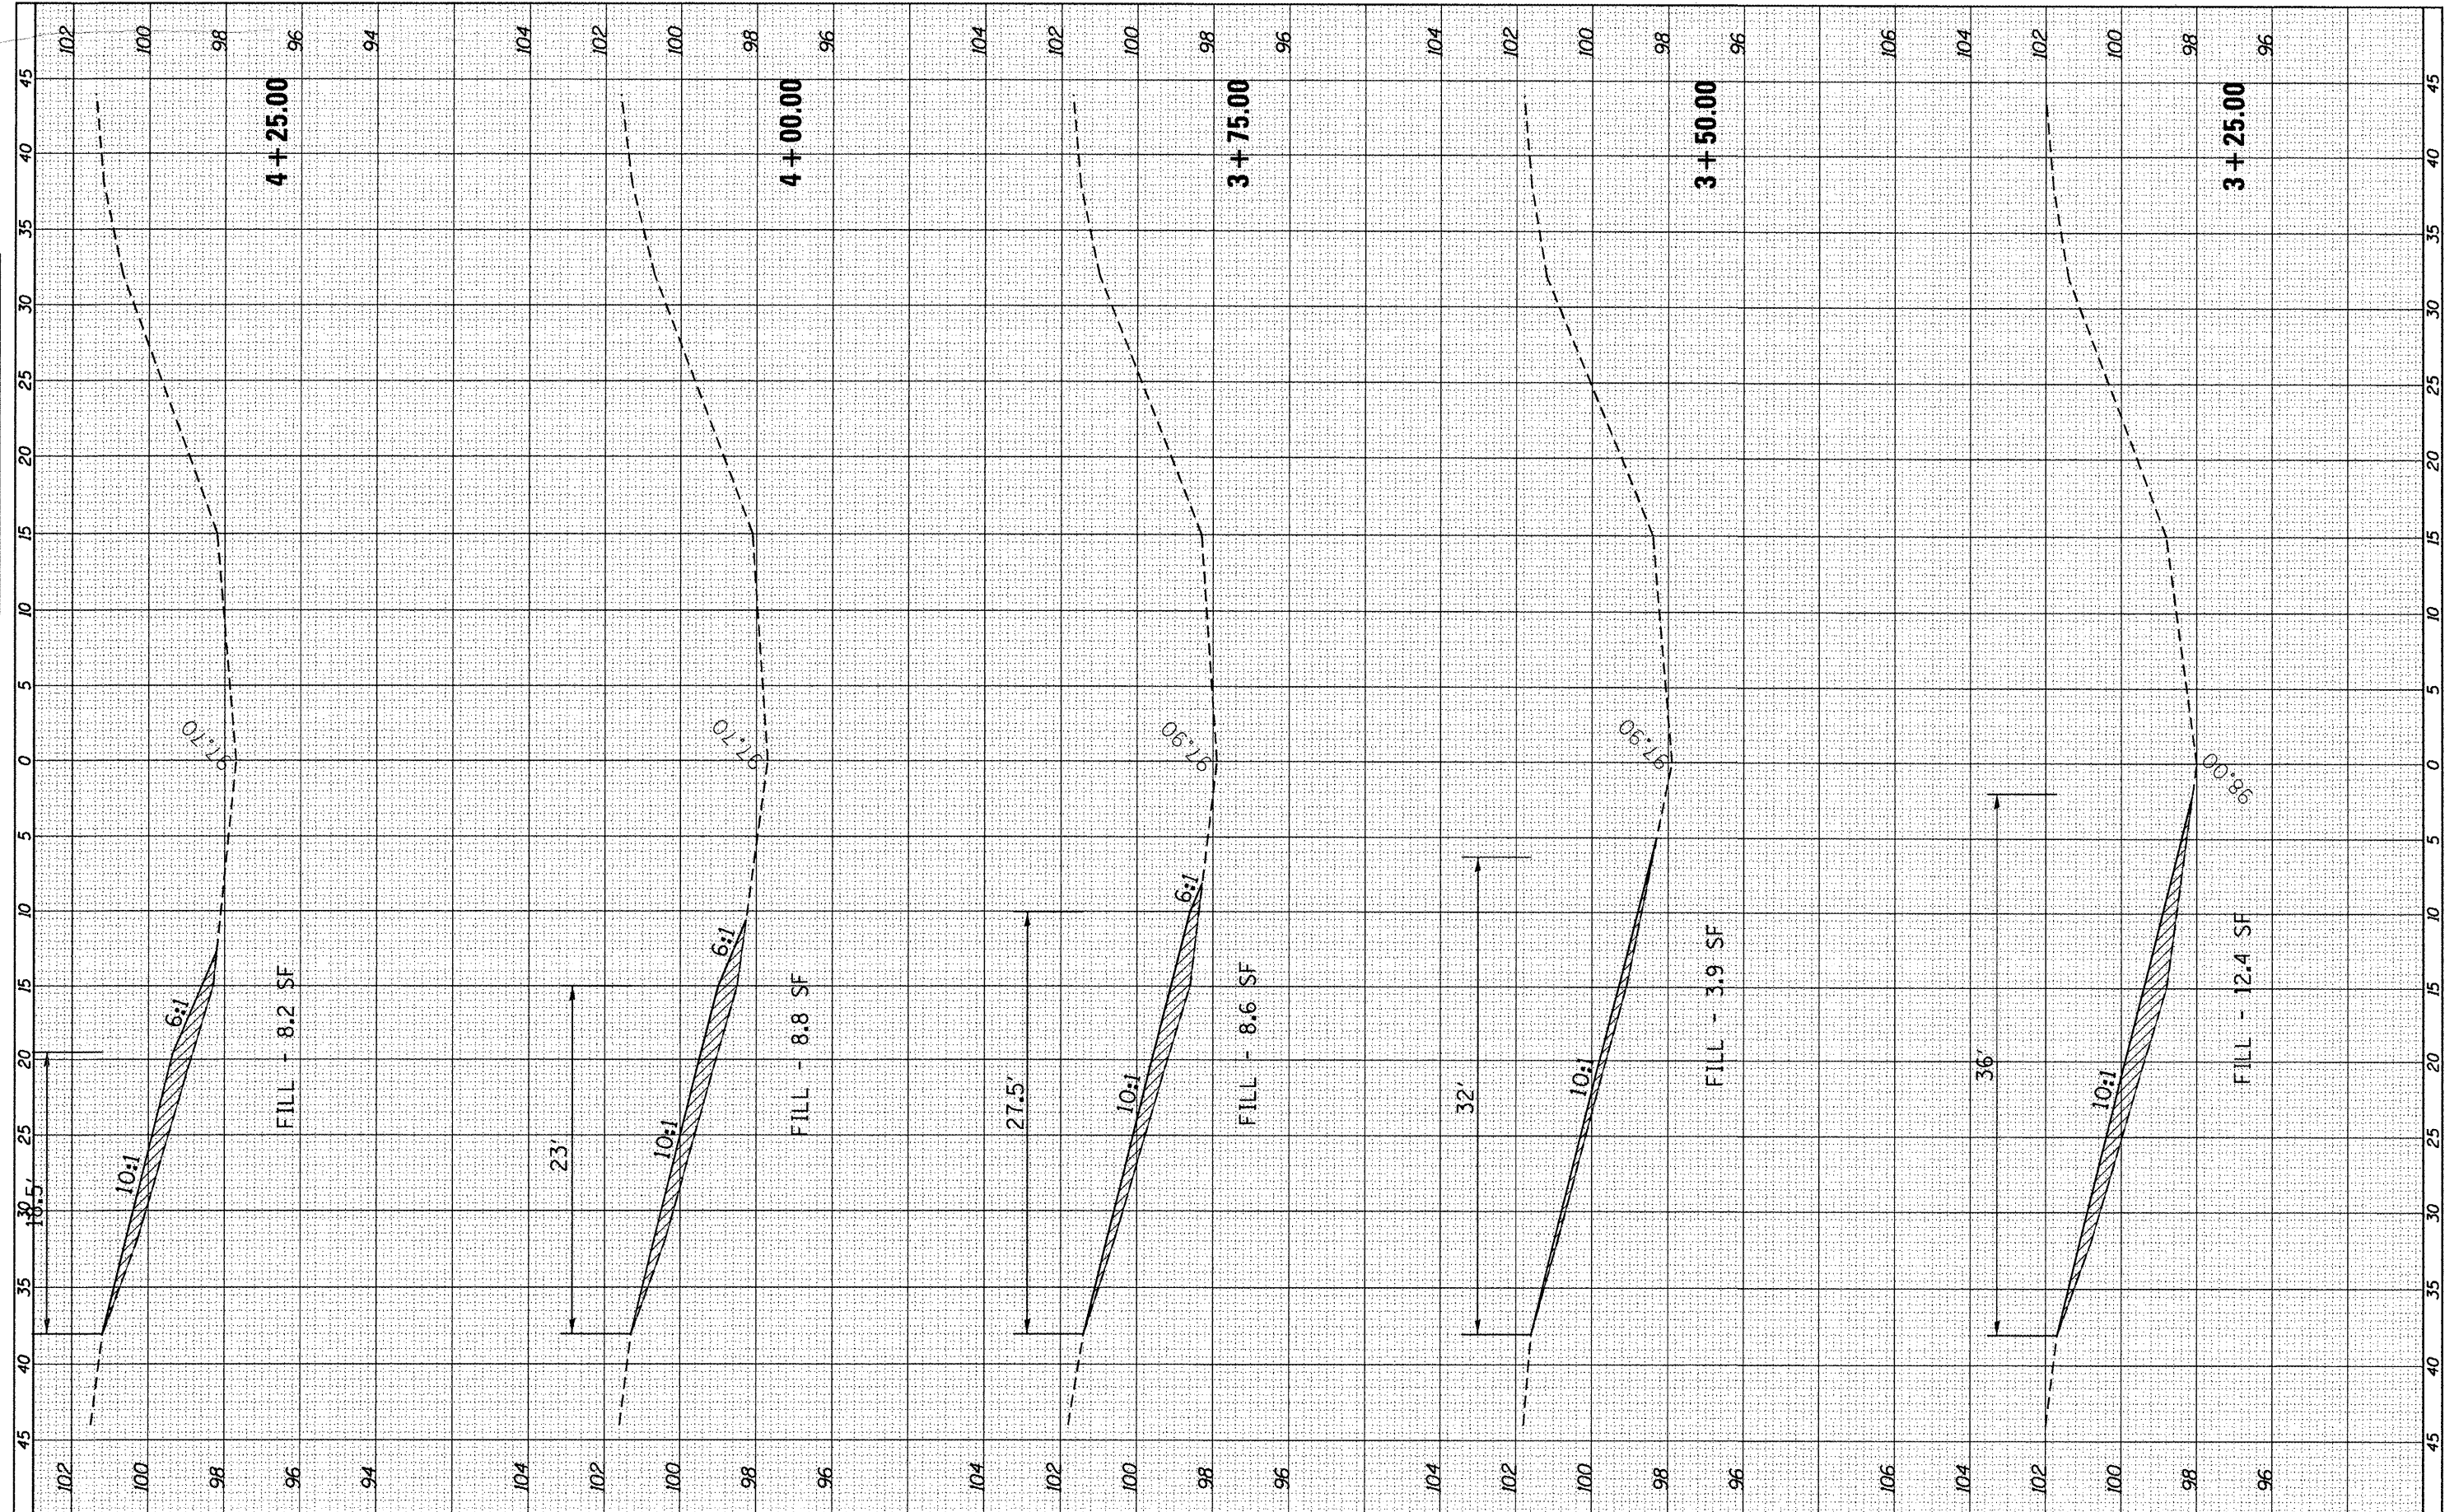

FILE NAME =	USER NAME = fergusonse	DESIGNED -	REVISED -	STATE OF ILLINOIS DEPARTMENT OF TRANSPORTATION	CROSS-SECTIONS MP 71.85	SCALE:	SHEET OF SHEETS	STA. 3+25.00 TO STA. 4+25.00	SECTION 39 D3 IMPACT ATT. 2012-2	COUNTY LASALLE	TOTAL SHEETS	SHEET NO.
cr:\pwork\pvidot\fergusonse\0294378\0366899	cr:\pwork\pvidot\fergusonse\0294378\0366899	DRAWN -	REVISED -								94	88
		CHECKED -	REVISED -								CONTRACT NO. 66B99	
		DATE -	REVISED -								ILLINOIS FED. AID PROJECT	