


FINISH SURVEY NO.	SURVEYED	BY	DATE
NOTE BOOK NO.	PLOTTED		
	TEMPLATE		
	AREAS CHECKED		

ORIGINAL SURVEY NO.	SURVEYED	BY	DATE
	PLOTTED		
	TEMPLATE		
	AREAS CHECKED		

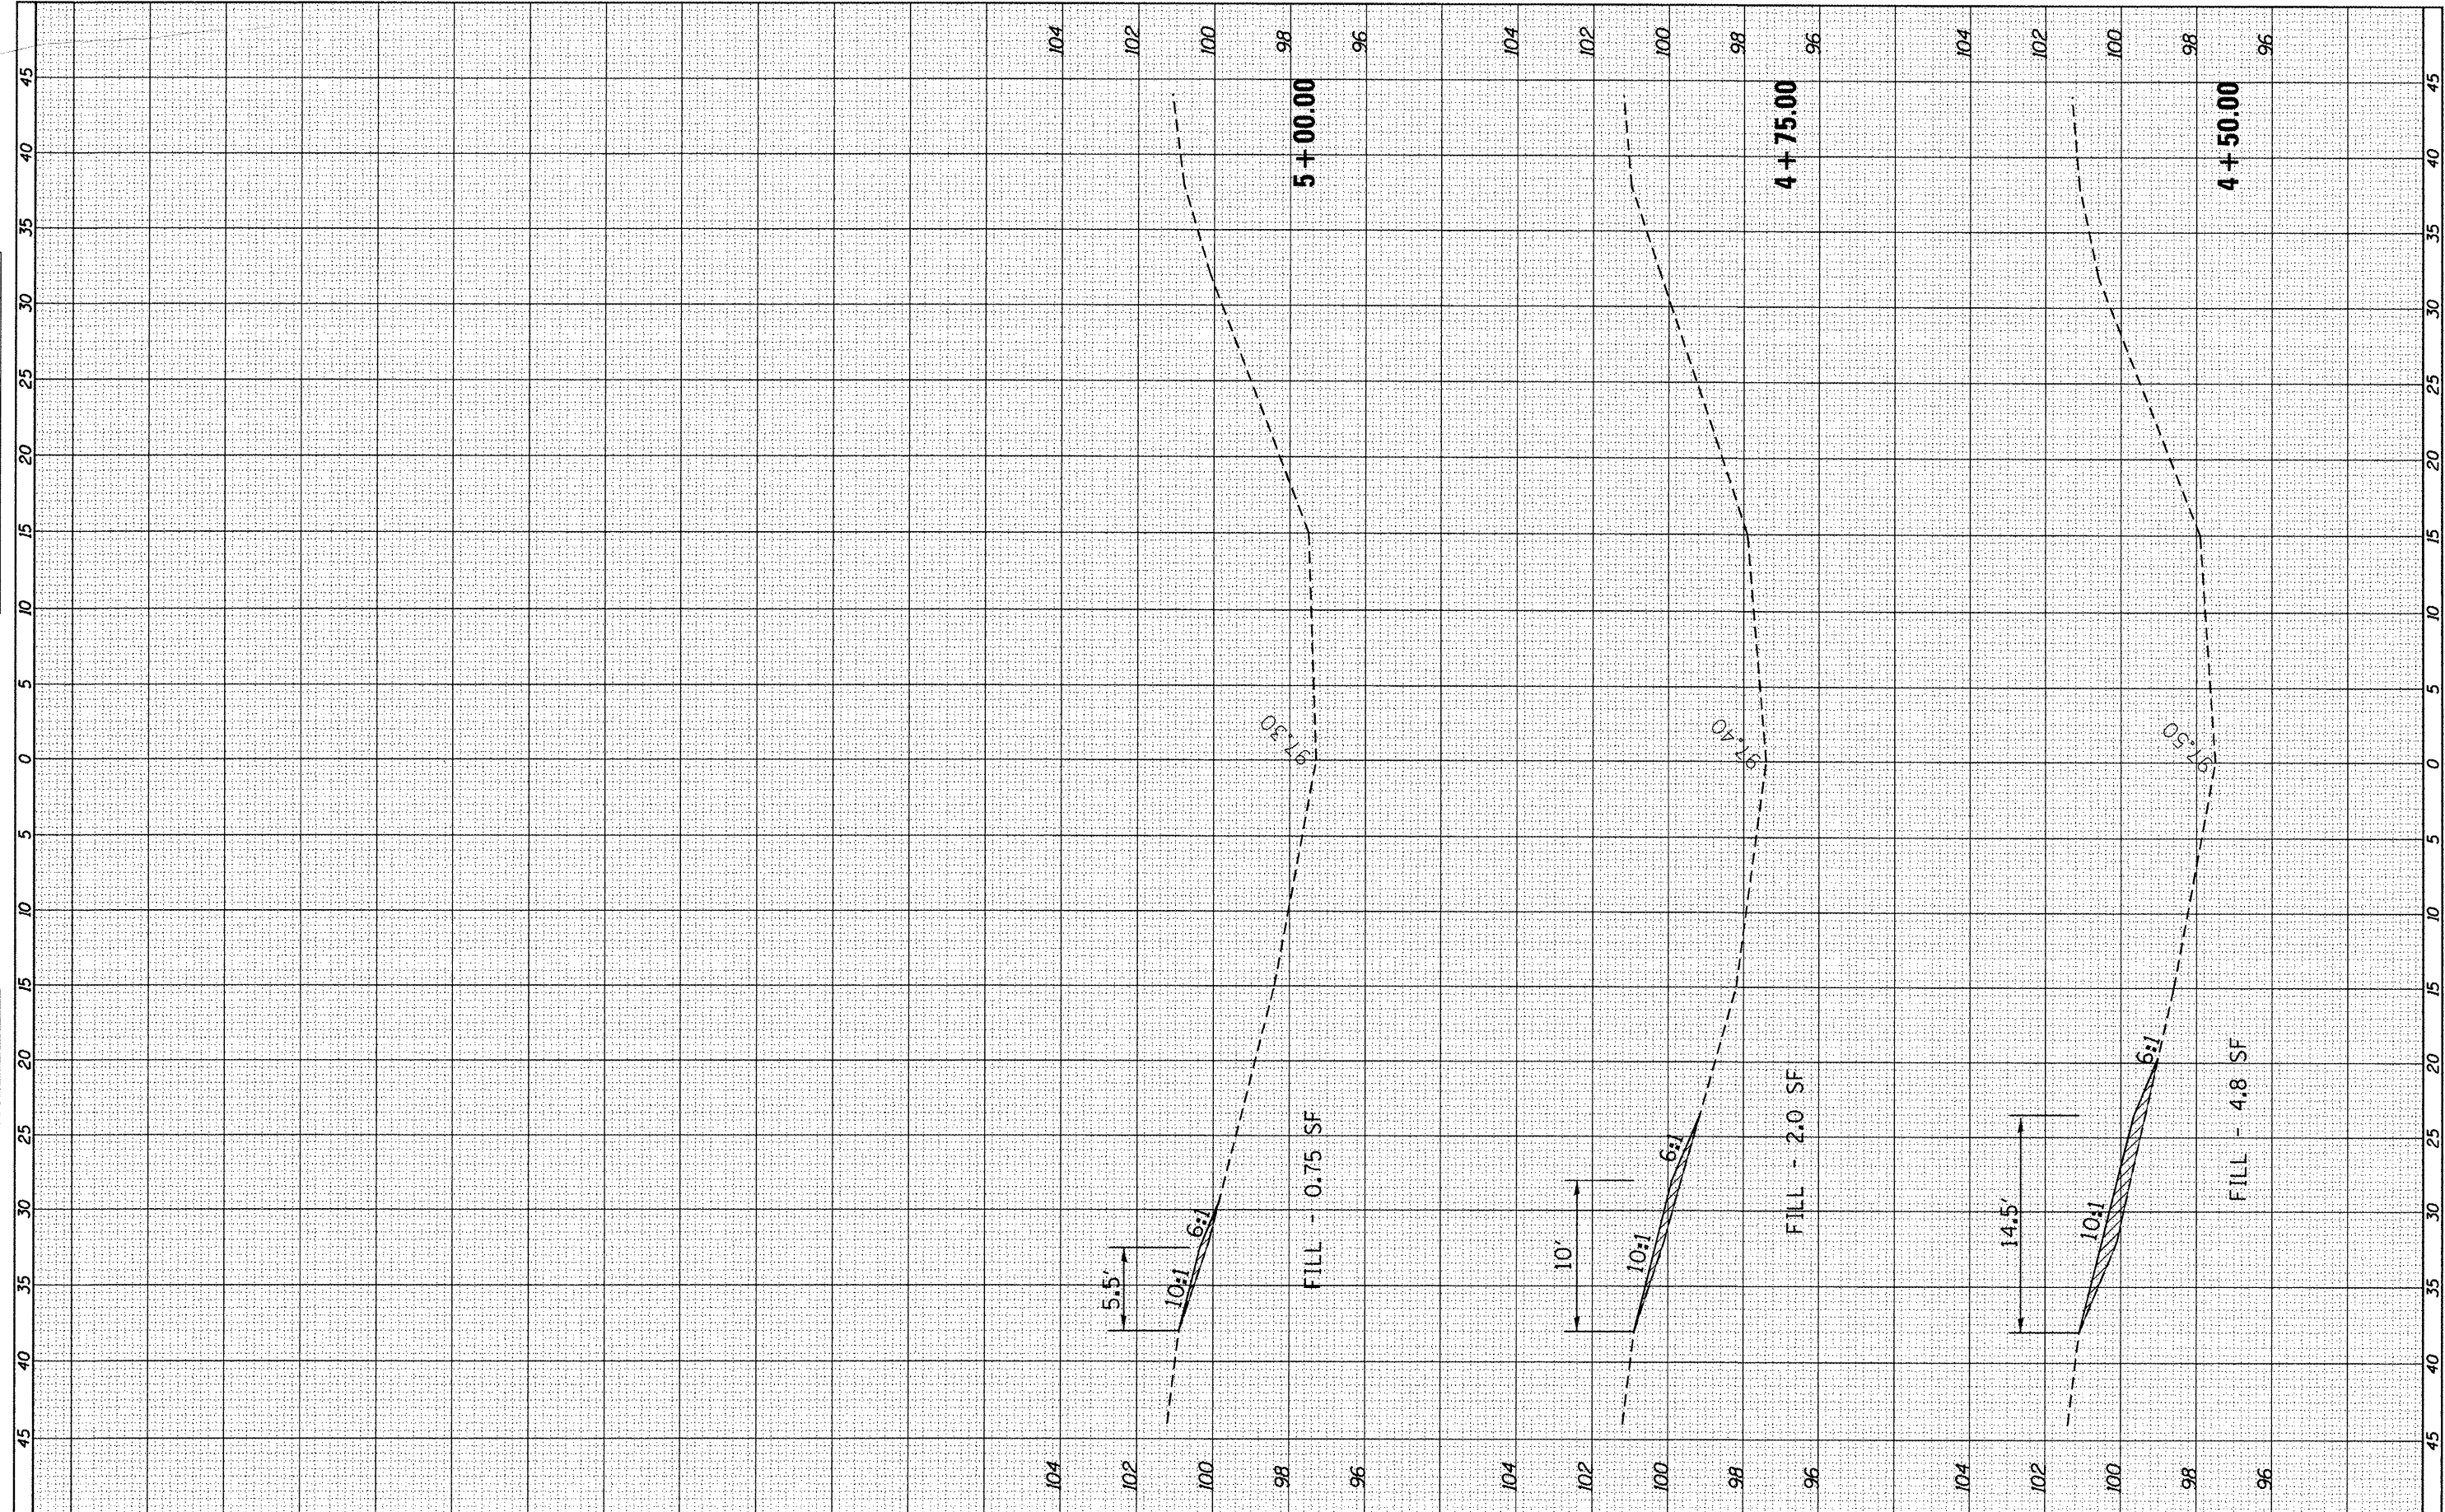

FILE NAME =	USER NAME = fergusonse	DESIGNED -	REVISED -
c:\pwwork\pwidthat\fergusonse\d0294370\0366899	ht7185-kash.dgn	DRAWN -	REVISED -
	PLOT SCALE = 10.0000' / 1"	CHECKED -	REVISED -
	PLOT DATE = 3/30/2012	DATE -	REVISED -

**STATE OF ILLINOIS  
DEPARTMENT OF TRANSPORTATION**

<b>CROSS-SECTIONS MP 71.85</b>			
SCALE:	SHEET	OF	SHEETS
	STA. 4+50.00	TO	STA. 5+00.00

F.A.I. RTE.	SECTION	COUNTY	TOTAL SHEETS
39	D3 IMPACT ATT. 2012-2	LASALLE	94
			89
			CONTRACT NO. 66B99
ILLINOIS FED. AID PROJECT			