


FINAL SURVEY	BY	DATE
PLOTTED		
NOTE BOOK		
AREAS CHECKED		
NO.		

ORIGINAL SURVEY	BY	DATE
PLOTTED		
NOTE BOOK		
AREAS CHECKED		
NO.		

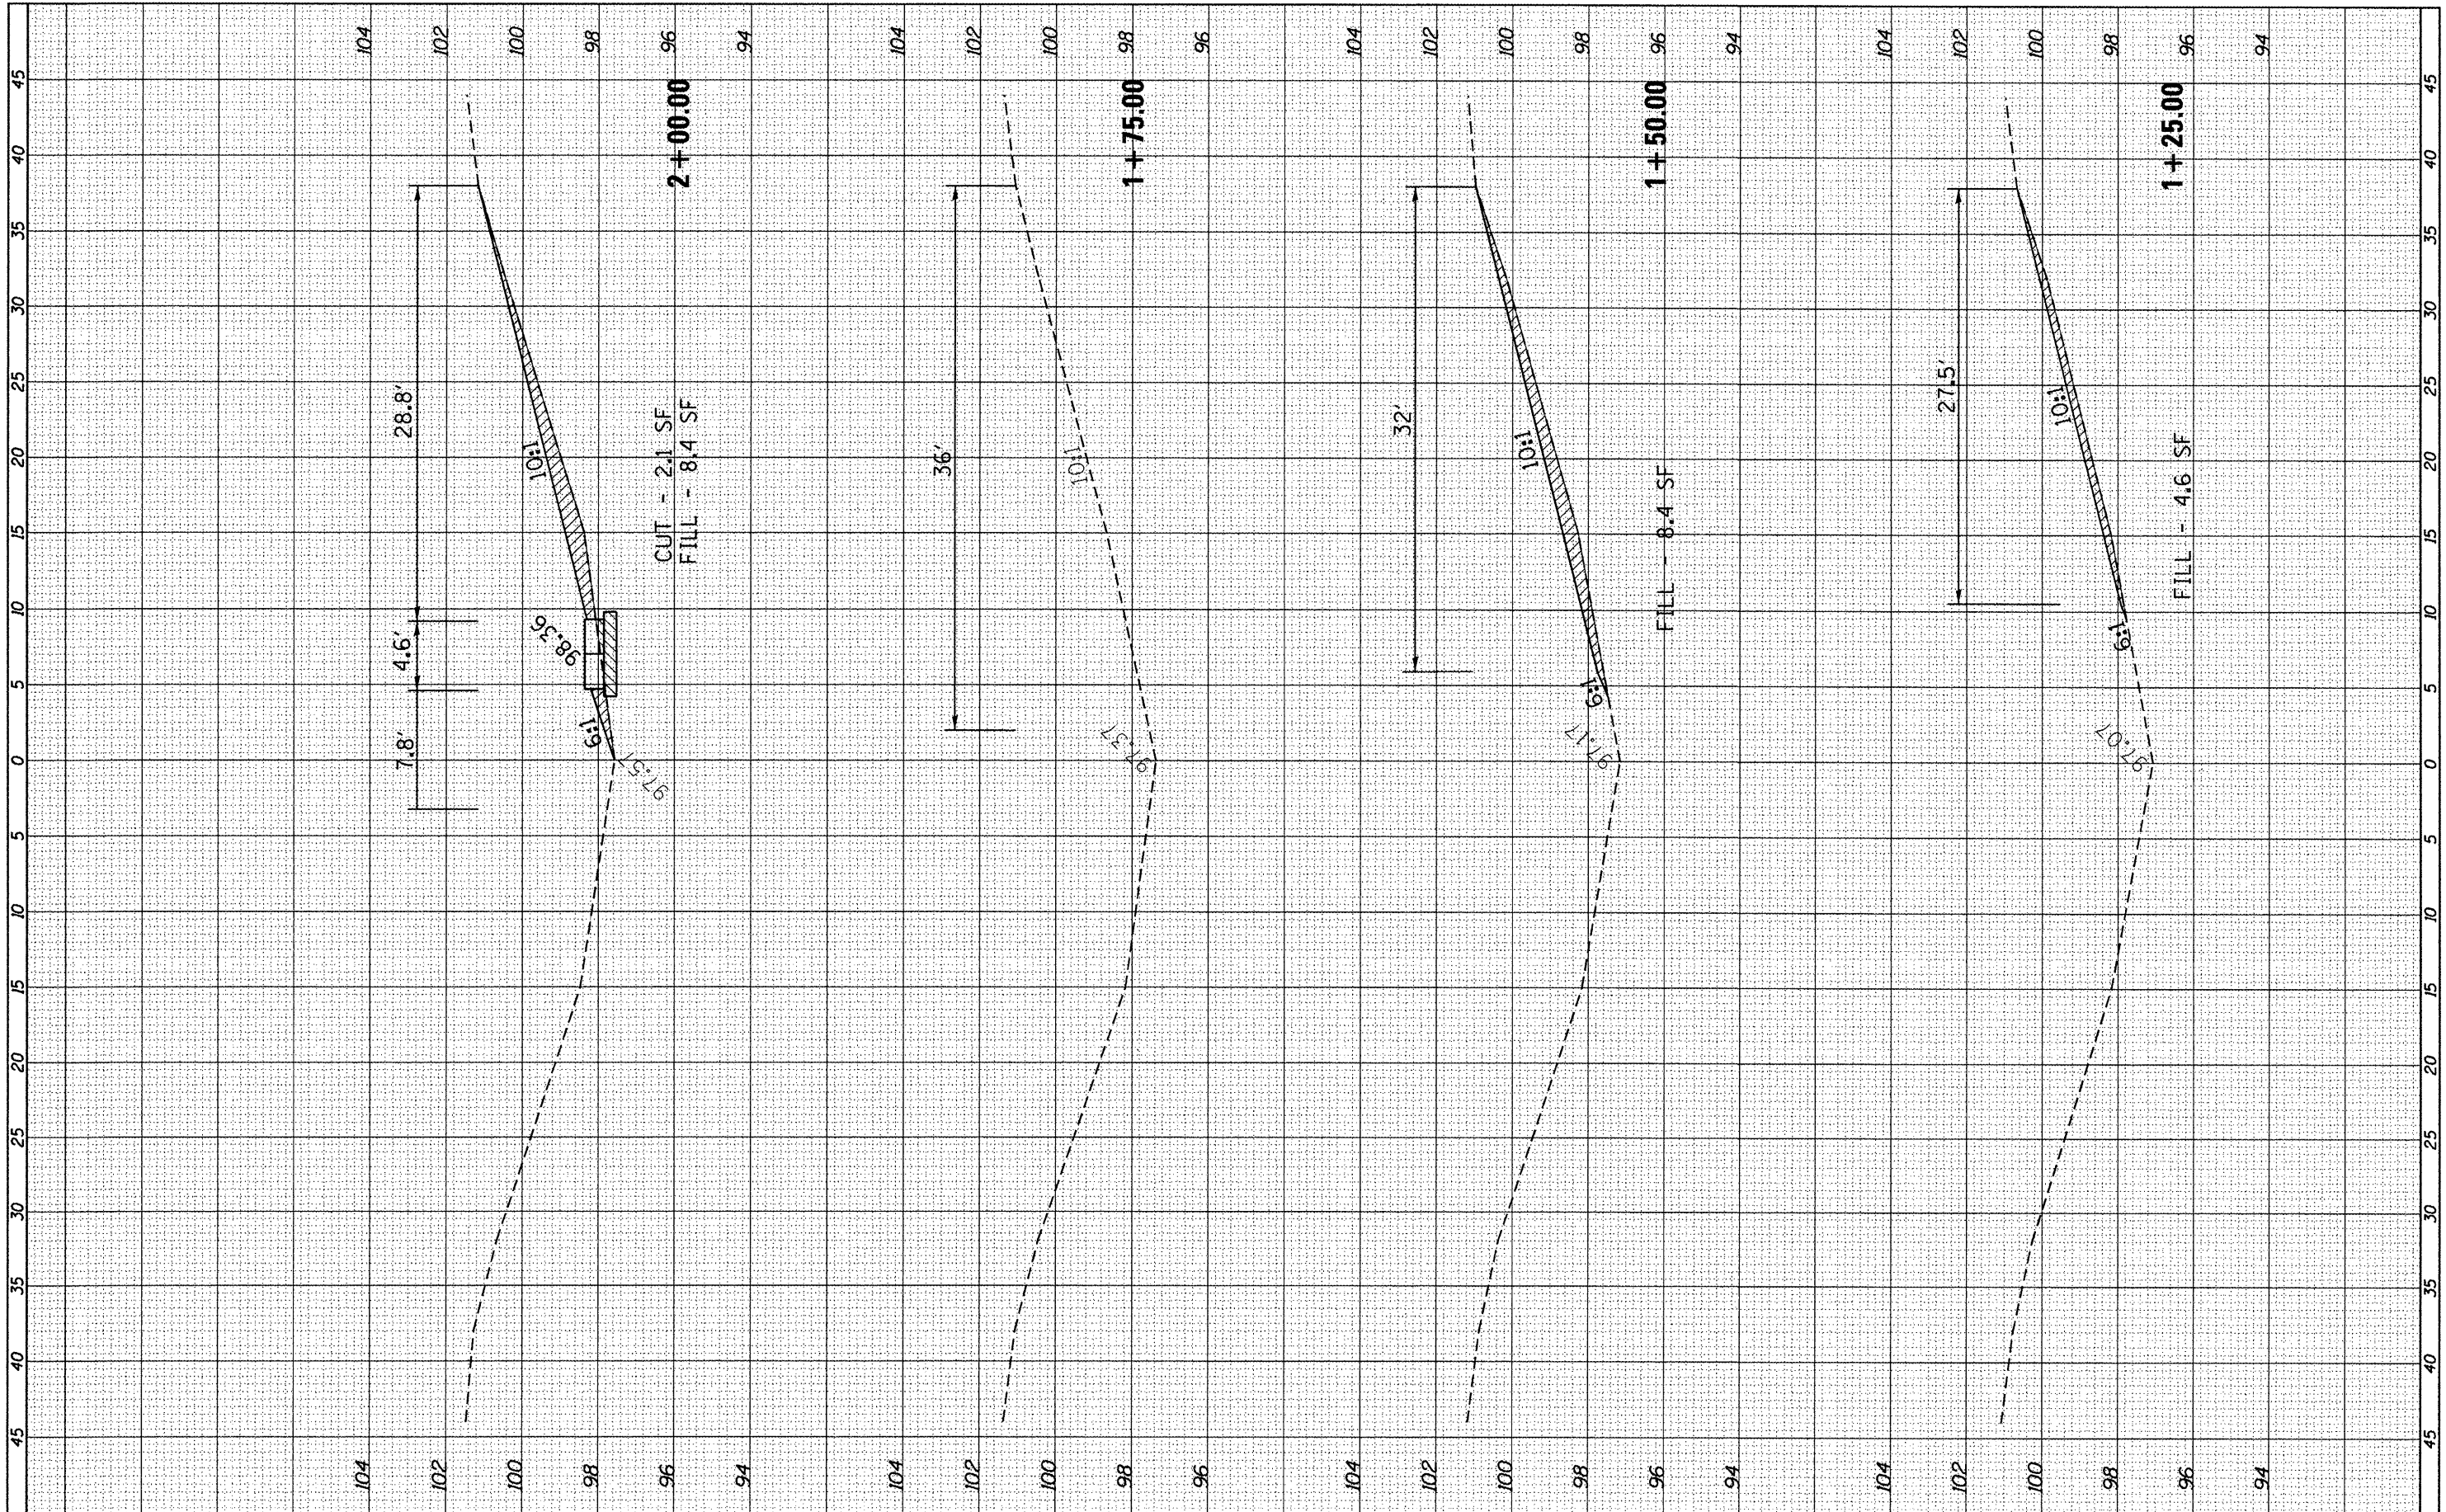

FILE NAME =	USER NAME = ferguson	DESIGNED -	REVISED -
ct:\pwork\puidot\ferguson\0294370\0366899\sh7485-xsh.dgn		DRAWN -	REVISED -
PLOT SCALE = 10.0000' / 1"		CHECKED -	REVISED -
PLOT DATE = 3/30/2012		DATE -	REVISED -

**STATE OF ILLINOIS
DEPARTMENT OF TRANSPORTATION**

CROSS-SECTIONS MP 74.85			
SCALE:	SHEET	OF	SHEETS
			STA. 1+25.00 TO STA. 2+00.00

F.A.I. RTE.	SECTION	COUNTY	TOTAL SHEETS	SHEET NO.
39	D3 IMPACT ATT. 2012-2	LASALLE	94	91
CONTRACT NO. 66B99			ILLINOIS FED. AID PROJECT	