


FINAL SURVEY	SURVEYED	BY	DATE
NOTE BOOK	PLOTTED		
NO.	TEMPLATE		
	AREAS CHECKED		

ORIGINAL SURVEY	SURVEYED	BY	DATE
NOTE BOOK	PLOTTED		
NO.	TEMPLATE		
	AREAS CHECKED		

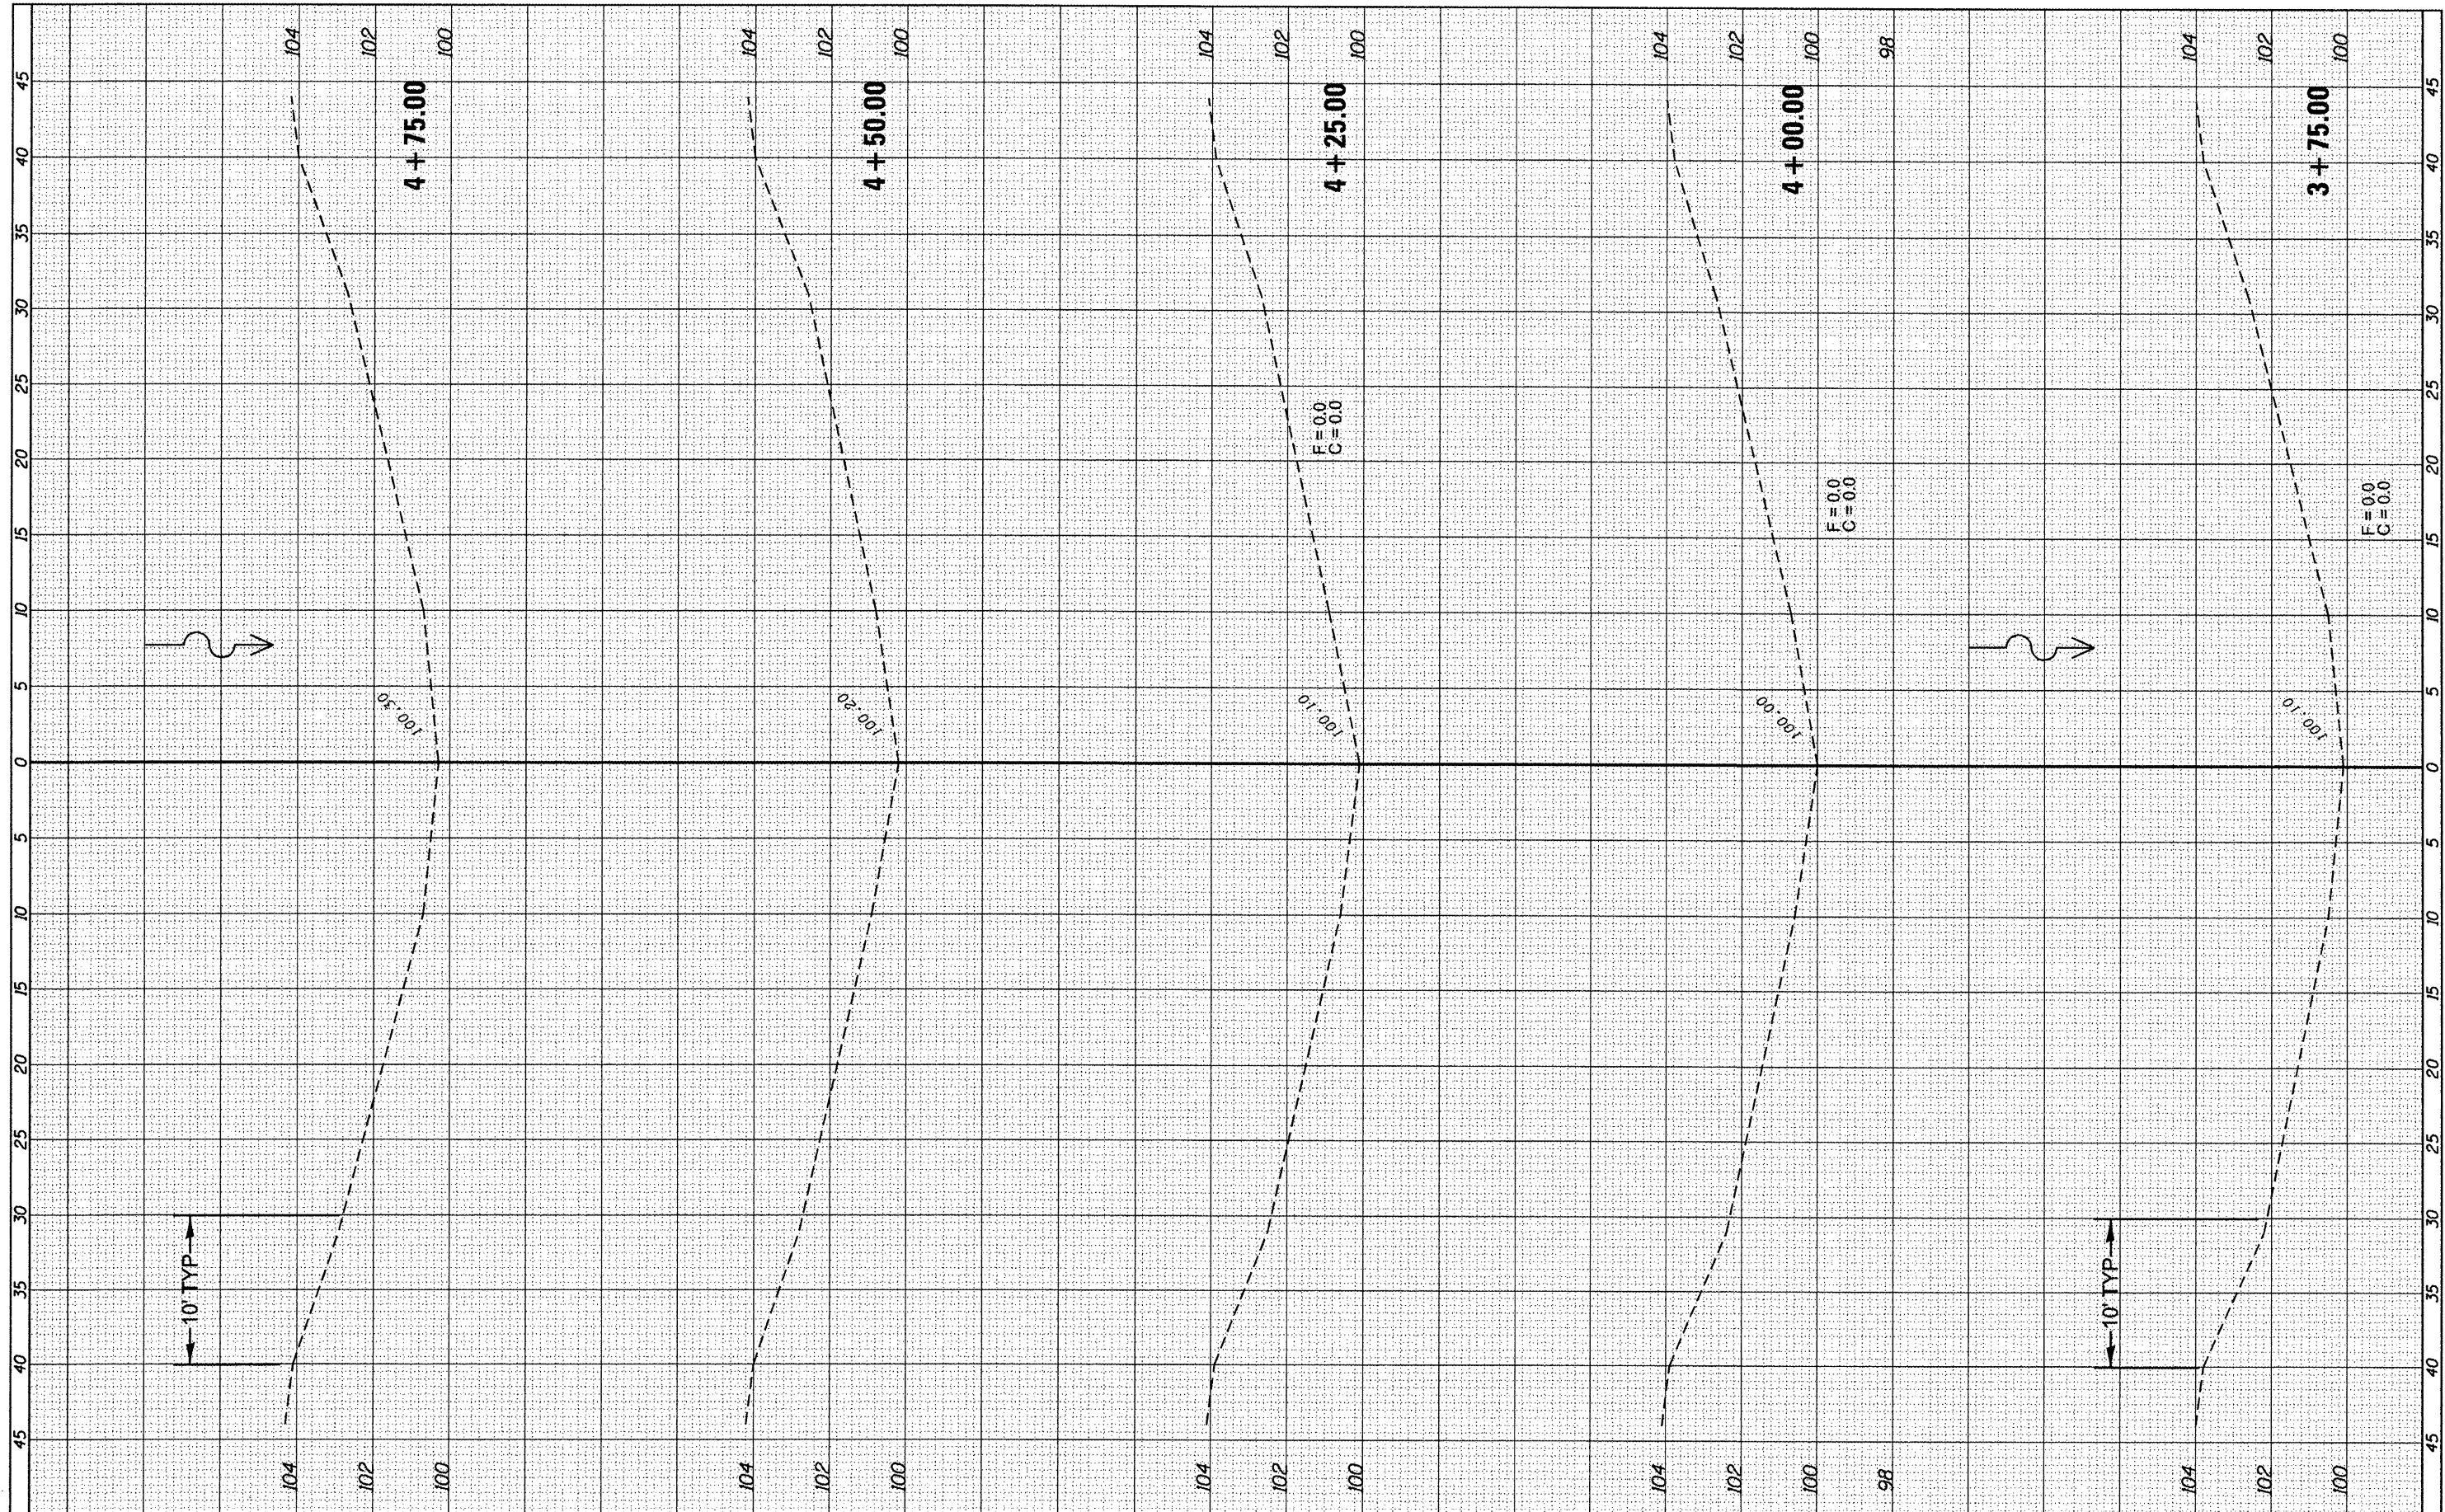

FILE NAME = c:\pwork\pwidth\quigley\10294440\0366C01-sh\shst-MP 198.2.dgn
 USER NAME = quigley1
 PLOT SCALE = 18.0000' / 1" / 1" / 1"
 PLOT DATE = 3/30/2012

DESIGNED -	REVISED -
DRAWN -	REVISED -
CHECKED -	REVISED -
DATE -	REVISED -

STATE OF ILLINOIS
 DEPARTMENT OF TRANSPORTATION

SCALE: SHEET OF SHEETS STA. 3+75.00 TO STA. 4+75.00
 SN 053-0130 MP 198.2

F.A.I. RTE.	SECTION	COUNTY	TOTAL SHEETS	SHEET NO.
55	D3 IMPACT ATT. 2012-3	*	42	42
* LIVINGSTON-GRUNDY		CONTRACT NO. 66C01		
ILLINOIS FED. AID PROJECT				