


FINAL SURVEY NO.	SURVEYED	BY	DATE
	PLOTTED		
	TEMPLATE		
	AREAS CHECKED		

ORIGINAL SURVEY NO.	SURVEYED	BY	DATE
	PLOTTED		
	TEMPLATE		
	AREAS CHECKED		

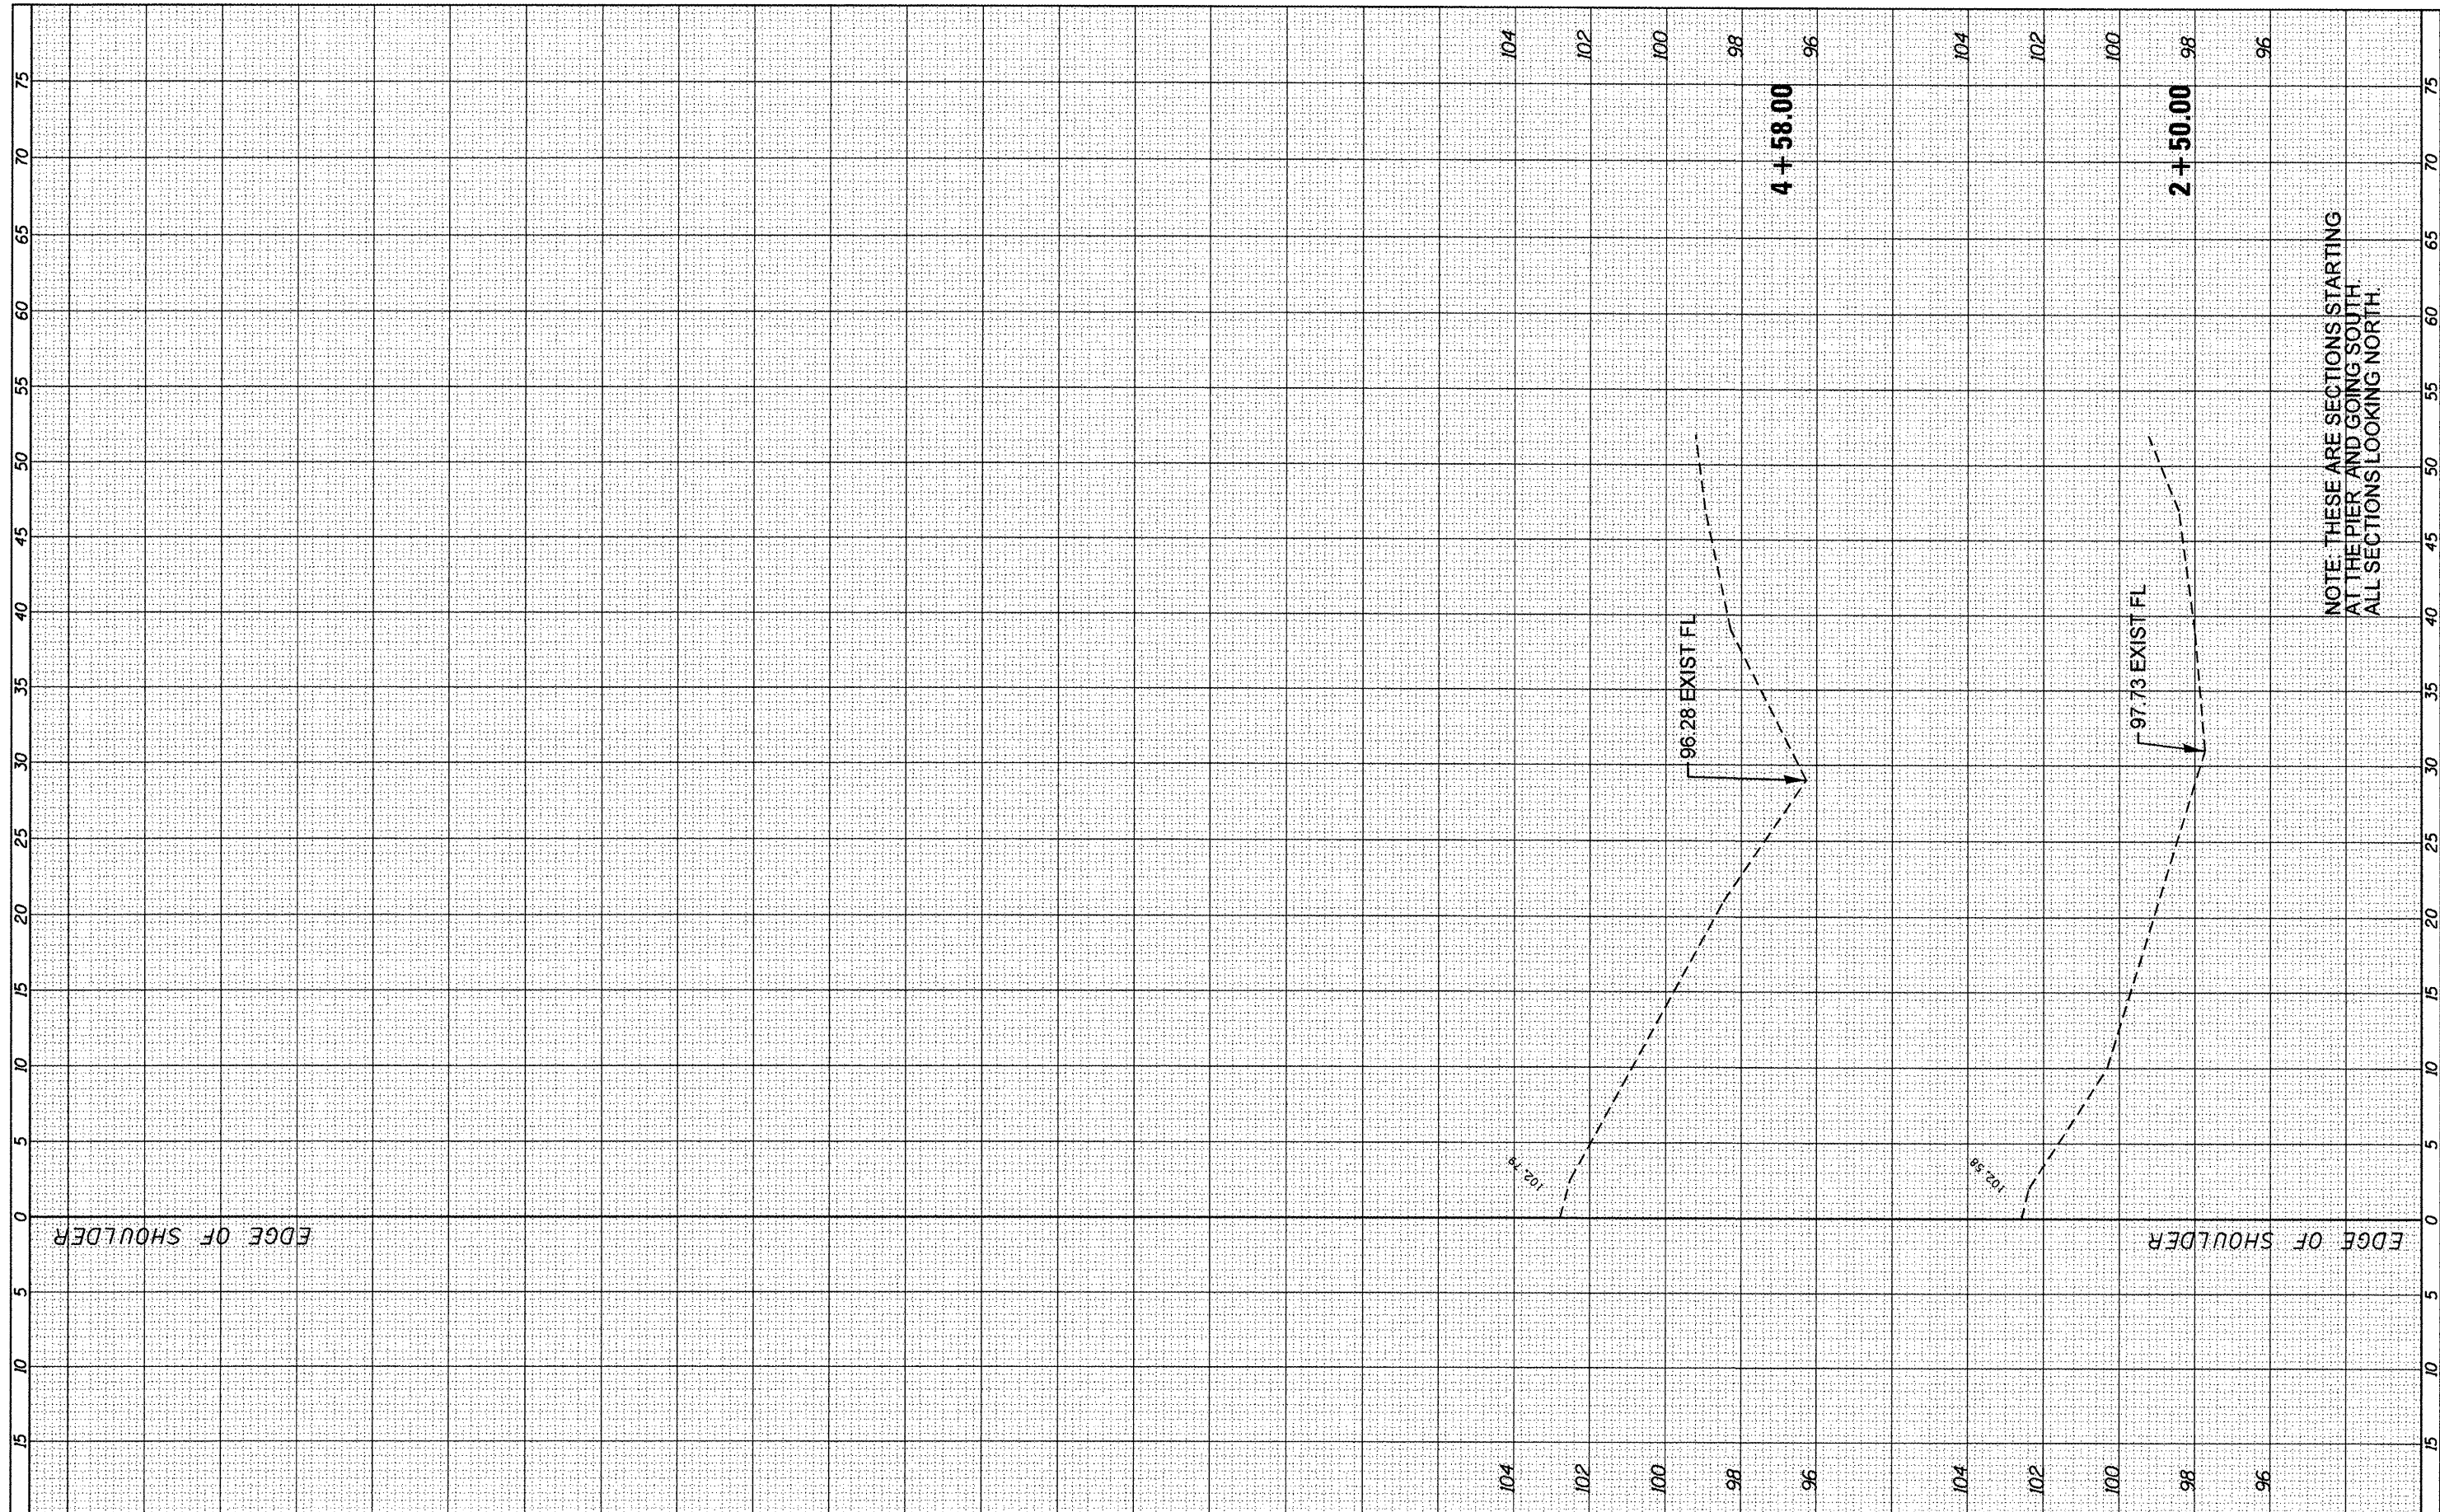

NOTE: THESE ARE SECTIONS STARTING AT THE PIER AND GOING SOUTH. ALL SECTIONS LOOKING NORTH.

FILE NAME = c:\pwork\pvidot\quigley\1\0294440\0366C01-sh...

USER NAME = quigley
 DRAWN -
 CHECKED -
 DATE -

DESIGNED -
 REVISIONS:
 REVISIONS:
 REVISIONS:

**STATE OF ILLINOIS
 DEPARTMENT OF TRANSPORTATION**

SN 053-0141 SOUTH

SCALE: SHEET OF SHEETS STA. 2+50.00 TO STA. 4+58.00

F.A.I. RTE.	SECTION	COUNTY	TOTAL SHEETS	SHEET NO.
55	MEDIAN BARRIER 2012	*	96	72
* LIVINGSTON-GRUNDY			CONTRACT NO.	66C01
ILLINOIS FED. AID PROJECT				