


FINAL SURVEY	SURVEYED	BY	DATE
NOTE BOOK	PLotted		
NO.	AREAS		
	CHECKED		

ORIGINAL SURVEY	SURVEYED	BY	DATE
NOTE BOOK	PLotted		
NO.	AREAS		
	CHECKED		

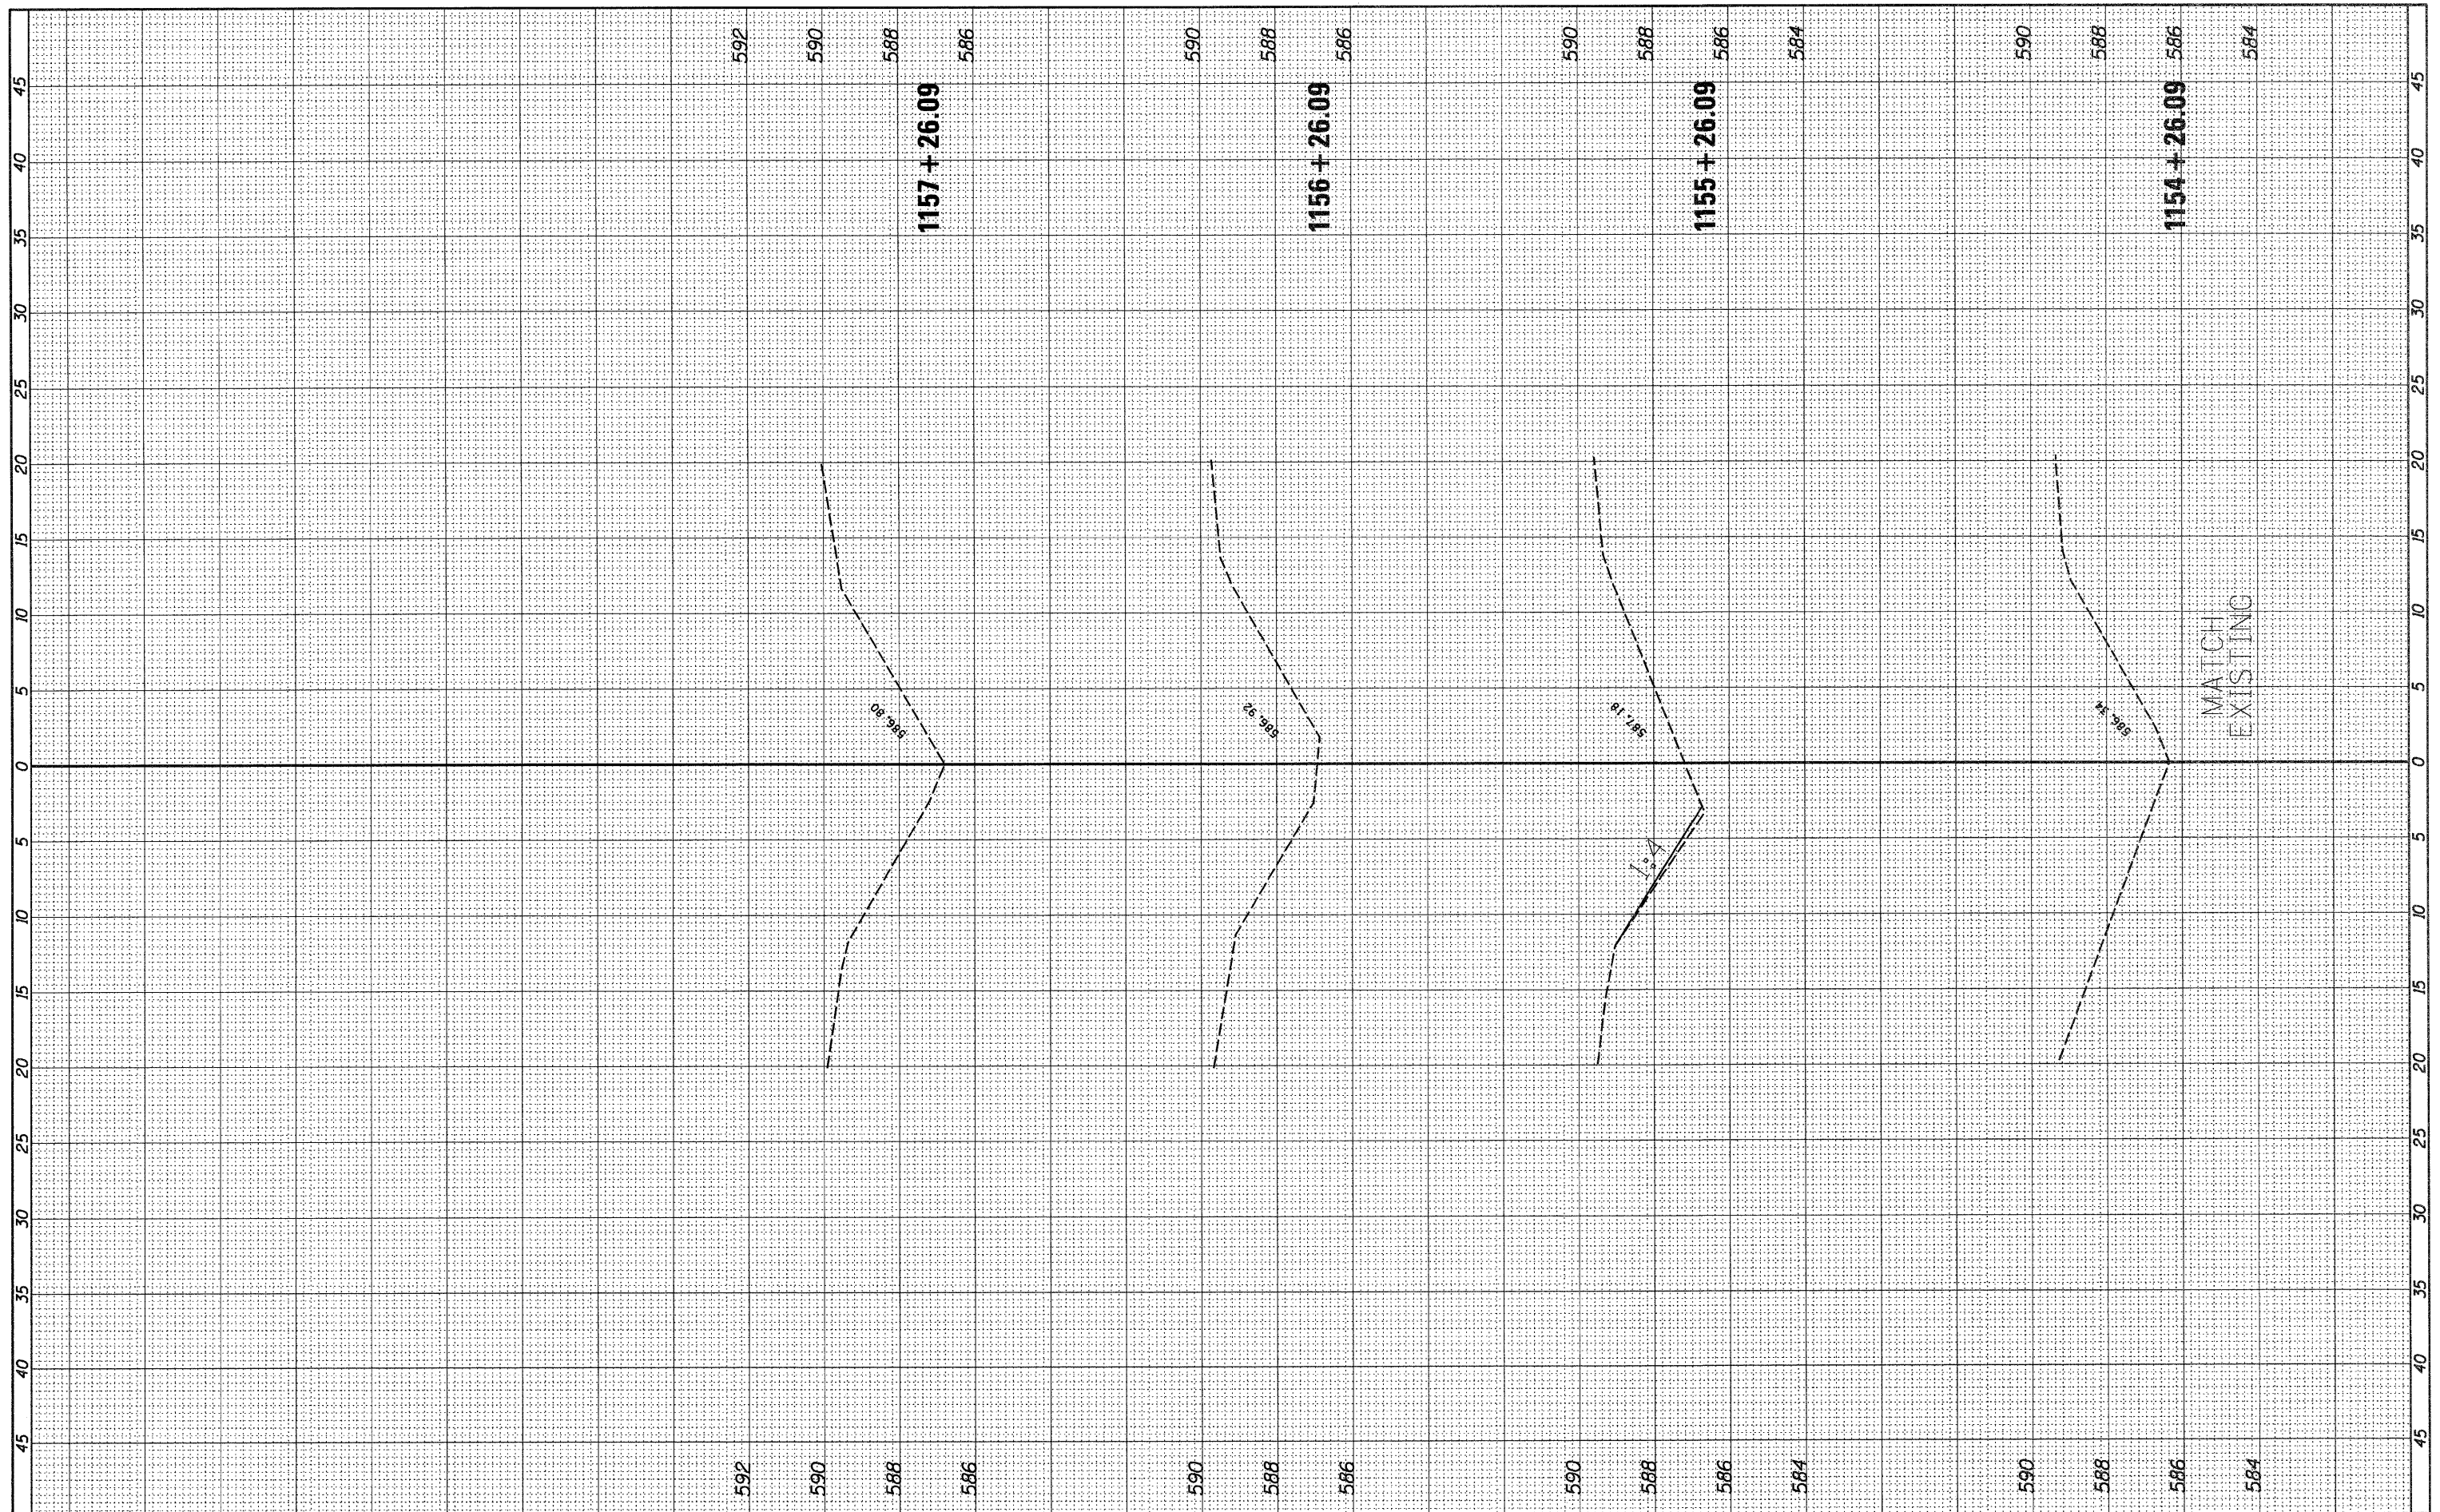

FILE NAME = c:\pwwork\pwwork\braboyko\2012\0366C05-811\1155+26.09.dgn
 USER NAME = braboyko
 DESIGNED -
 DRAWN -
 CHECKED -
 DATE - 3/22/2012

REVISIED -
 REVISIED -
 REVISIED -
 REVISIED -

**STATE OF ILLINOIS
 DEPARTMENT OF TRANSPORTATION**

SCALE: SHEET OF SHEETS STA. 1154+26.09 TO STA. 1157+26.09

F.A.I. RTE.	SECTION	COUNTY	TOTAL SHEETS	SHEET NO.
55	*	**	15	9
** LIVINGSTON-GRUNDY			CONTRACT NO. 66C05	
ILLINOIS FED. AID PROJECT				
* D3 Interstate Cable Median Barrier 2012				