


FINAL SURVEY	SURVEYED	BY	DATE
NOTE BOOK	PLotted		
NO.	DATE		
	AREAS CHECKED		

ORIGINAL SURVEY	SURVEYED	BY	DATE
NOTE BOOK	PLotted		
NO.	DATE		
	AREAS CHECKED		

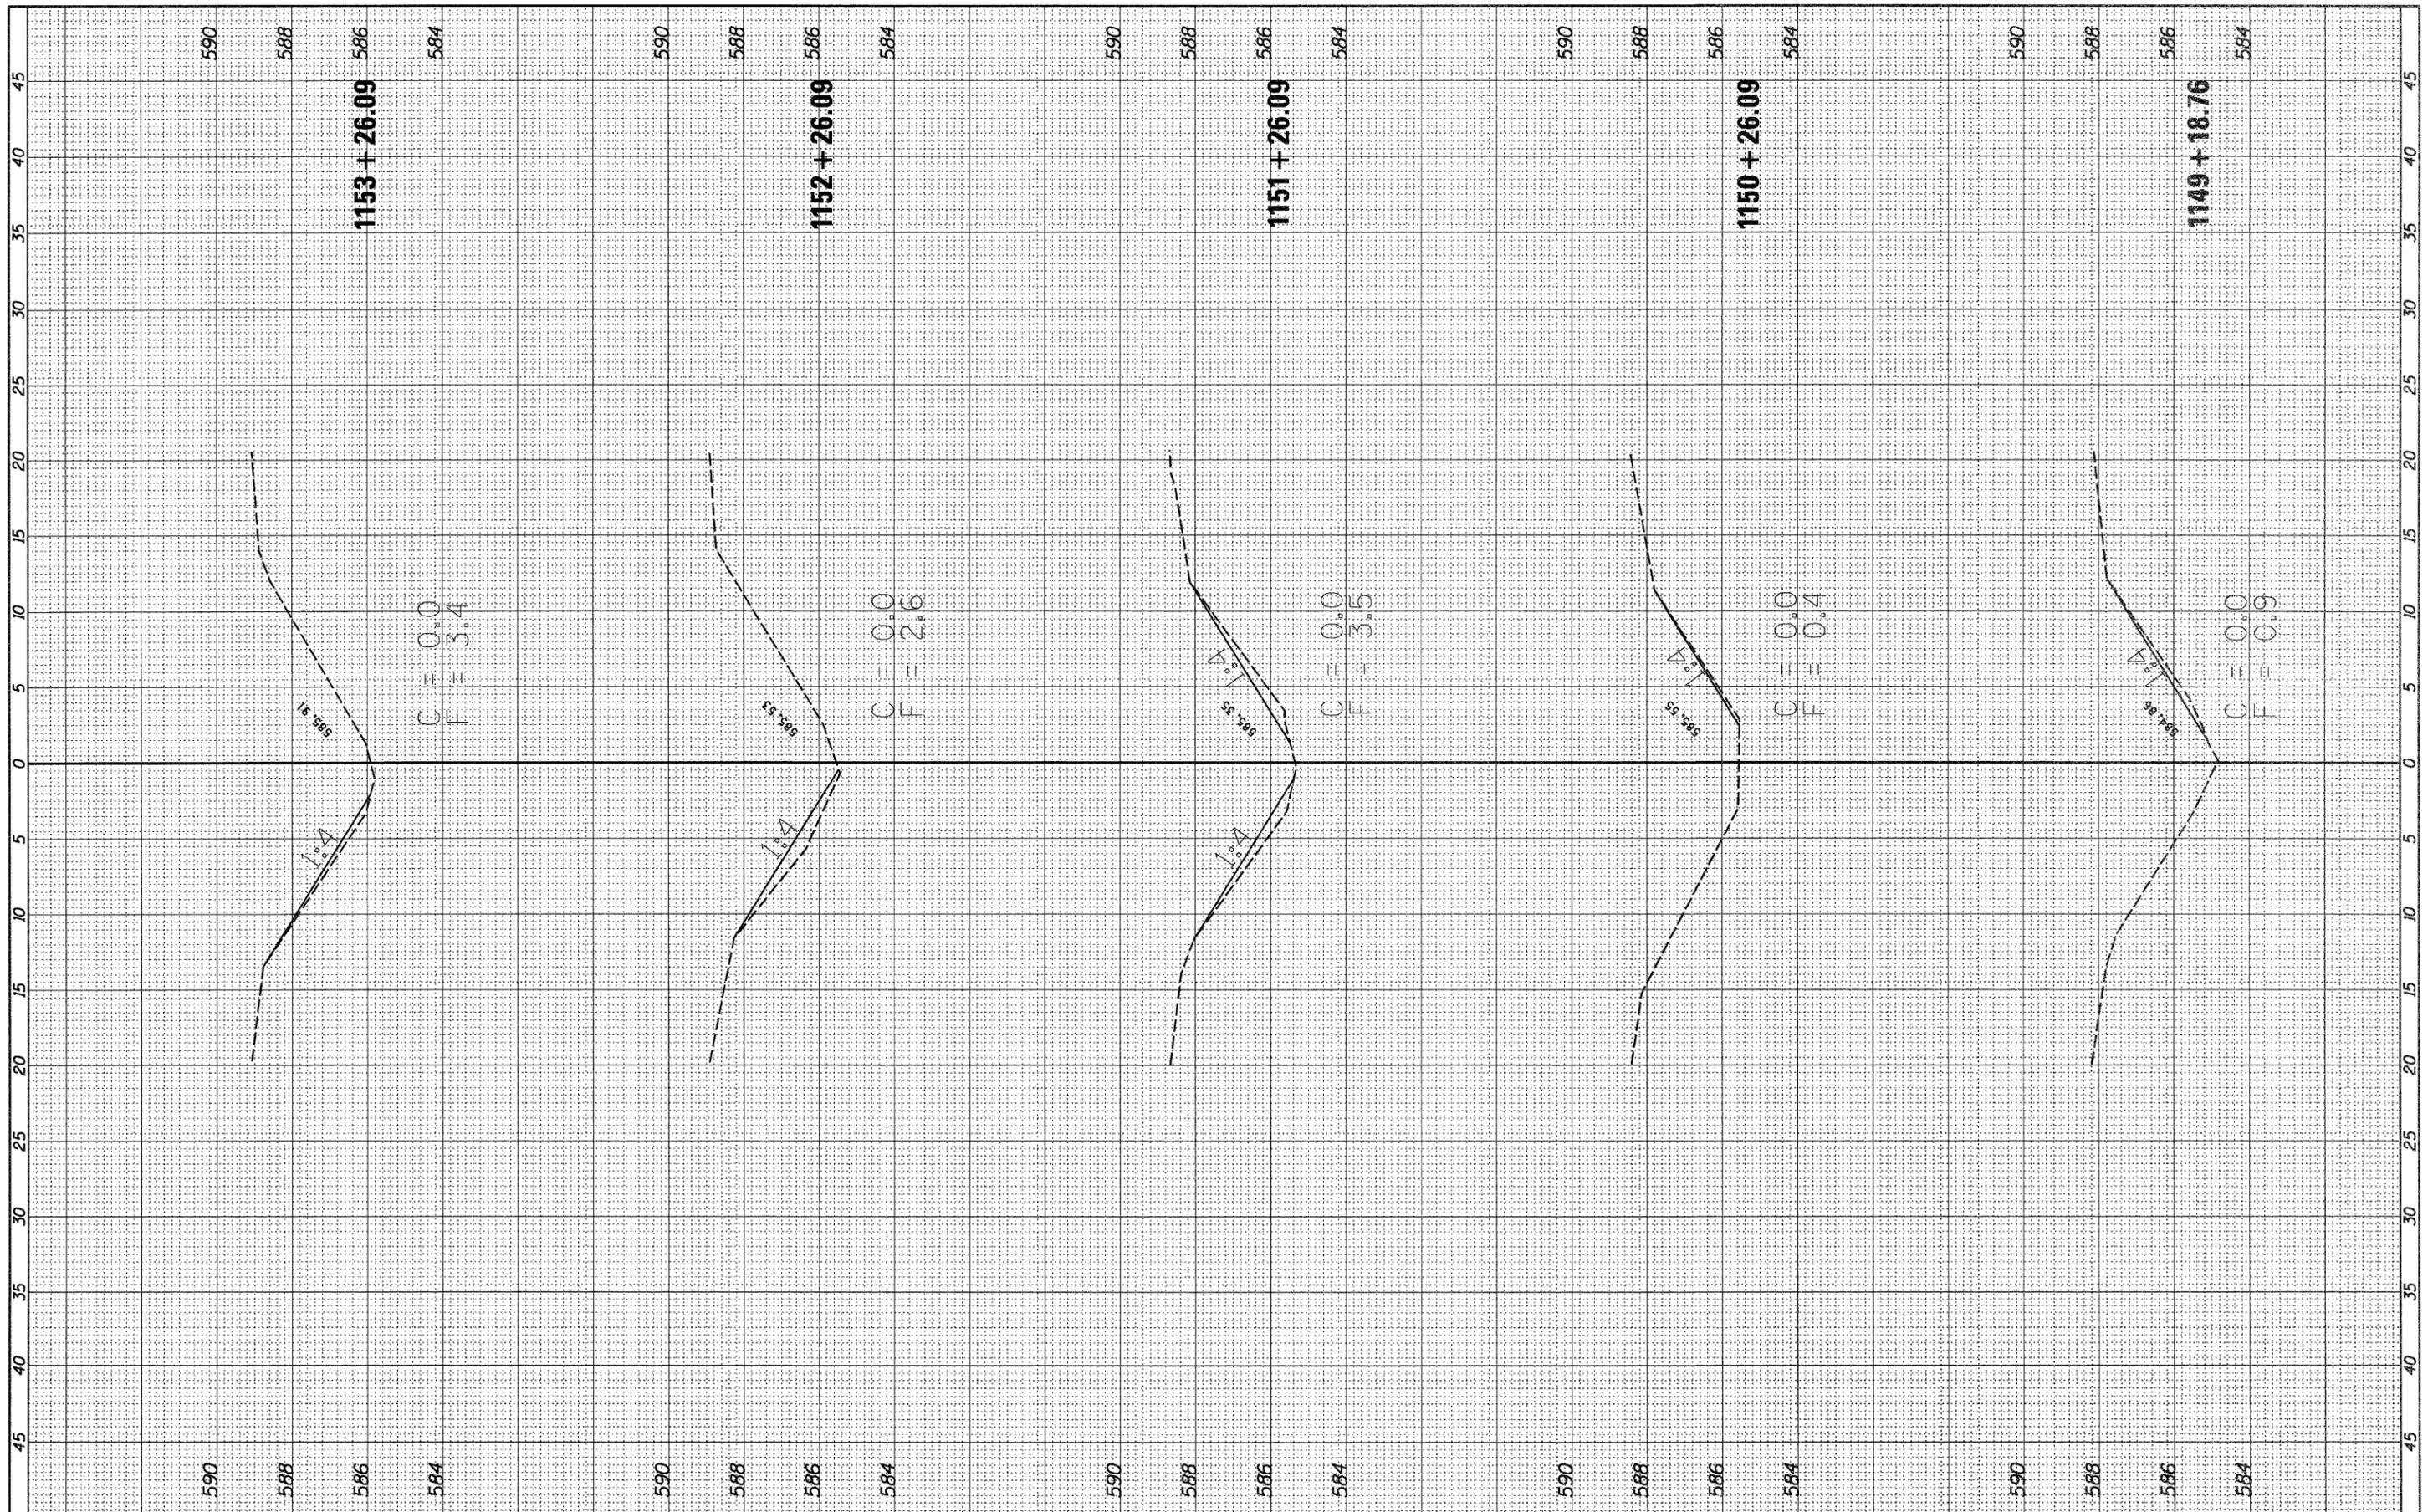

FILE NAME = c:\pwork\p1dot\braboypa\2295022\0366C05-sh-xssht.dgn
 USER NAME = braboypa
 PLOT SCALE = 5.0000' / in.
 PLOT DATE = 3/22/2012

DESIGNED -	REVISED -
DRAWN -	REVISED -
CHECKED -	REVISED -
DATE -	REVISED -

**STATE OF ILLINOIS
DEPARTMENT OF TRANSPORTATION**

SCALE:	SHEET	OF	SHEETS	STA. 1149+18.76	TO	STA. 1153+26.09
--------	-------	----	--------	-----------------	----	-----------------

F.A.I. RTE.	SECTION	COUNTY	TOTAL SHEETS	SHEET NO.
55	*	**	15	10
** LIVINGSTON-GRUNDY		CONTRACT NO. 66C05		
ILLINOIS FED. AID PROJECT				
*D3 Interstate Cable Median Barrier 2012				