


FINAL SURVEY	SURVEYED	DATE
NOTE BOOK	NO. 101	
	DATE	
	AREAS CHECKED	

ORIGINAL SURVEY	SURVEYED	DATE
NOTE BOOK	NO. 101	
	DATE	
	AREAS CHECKED	

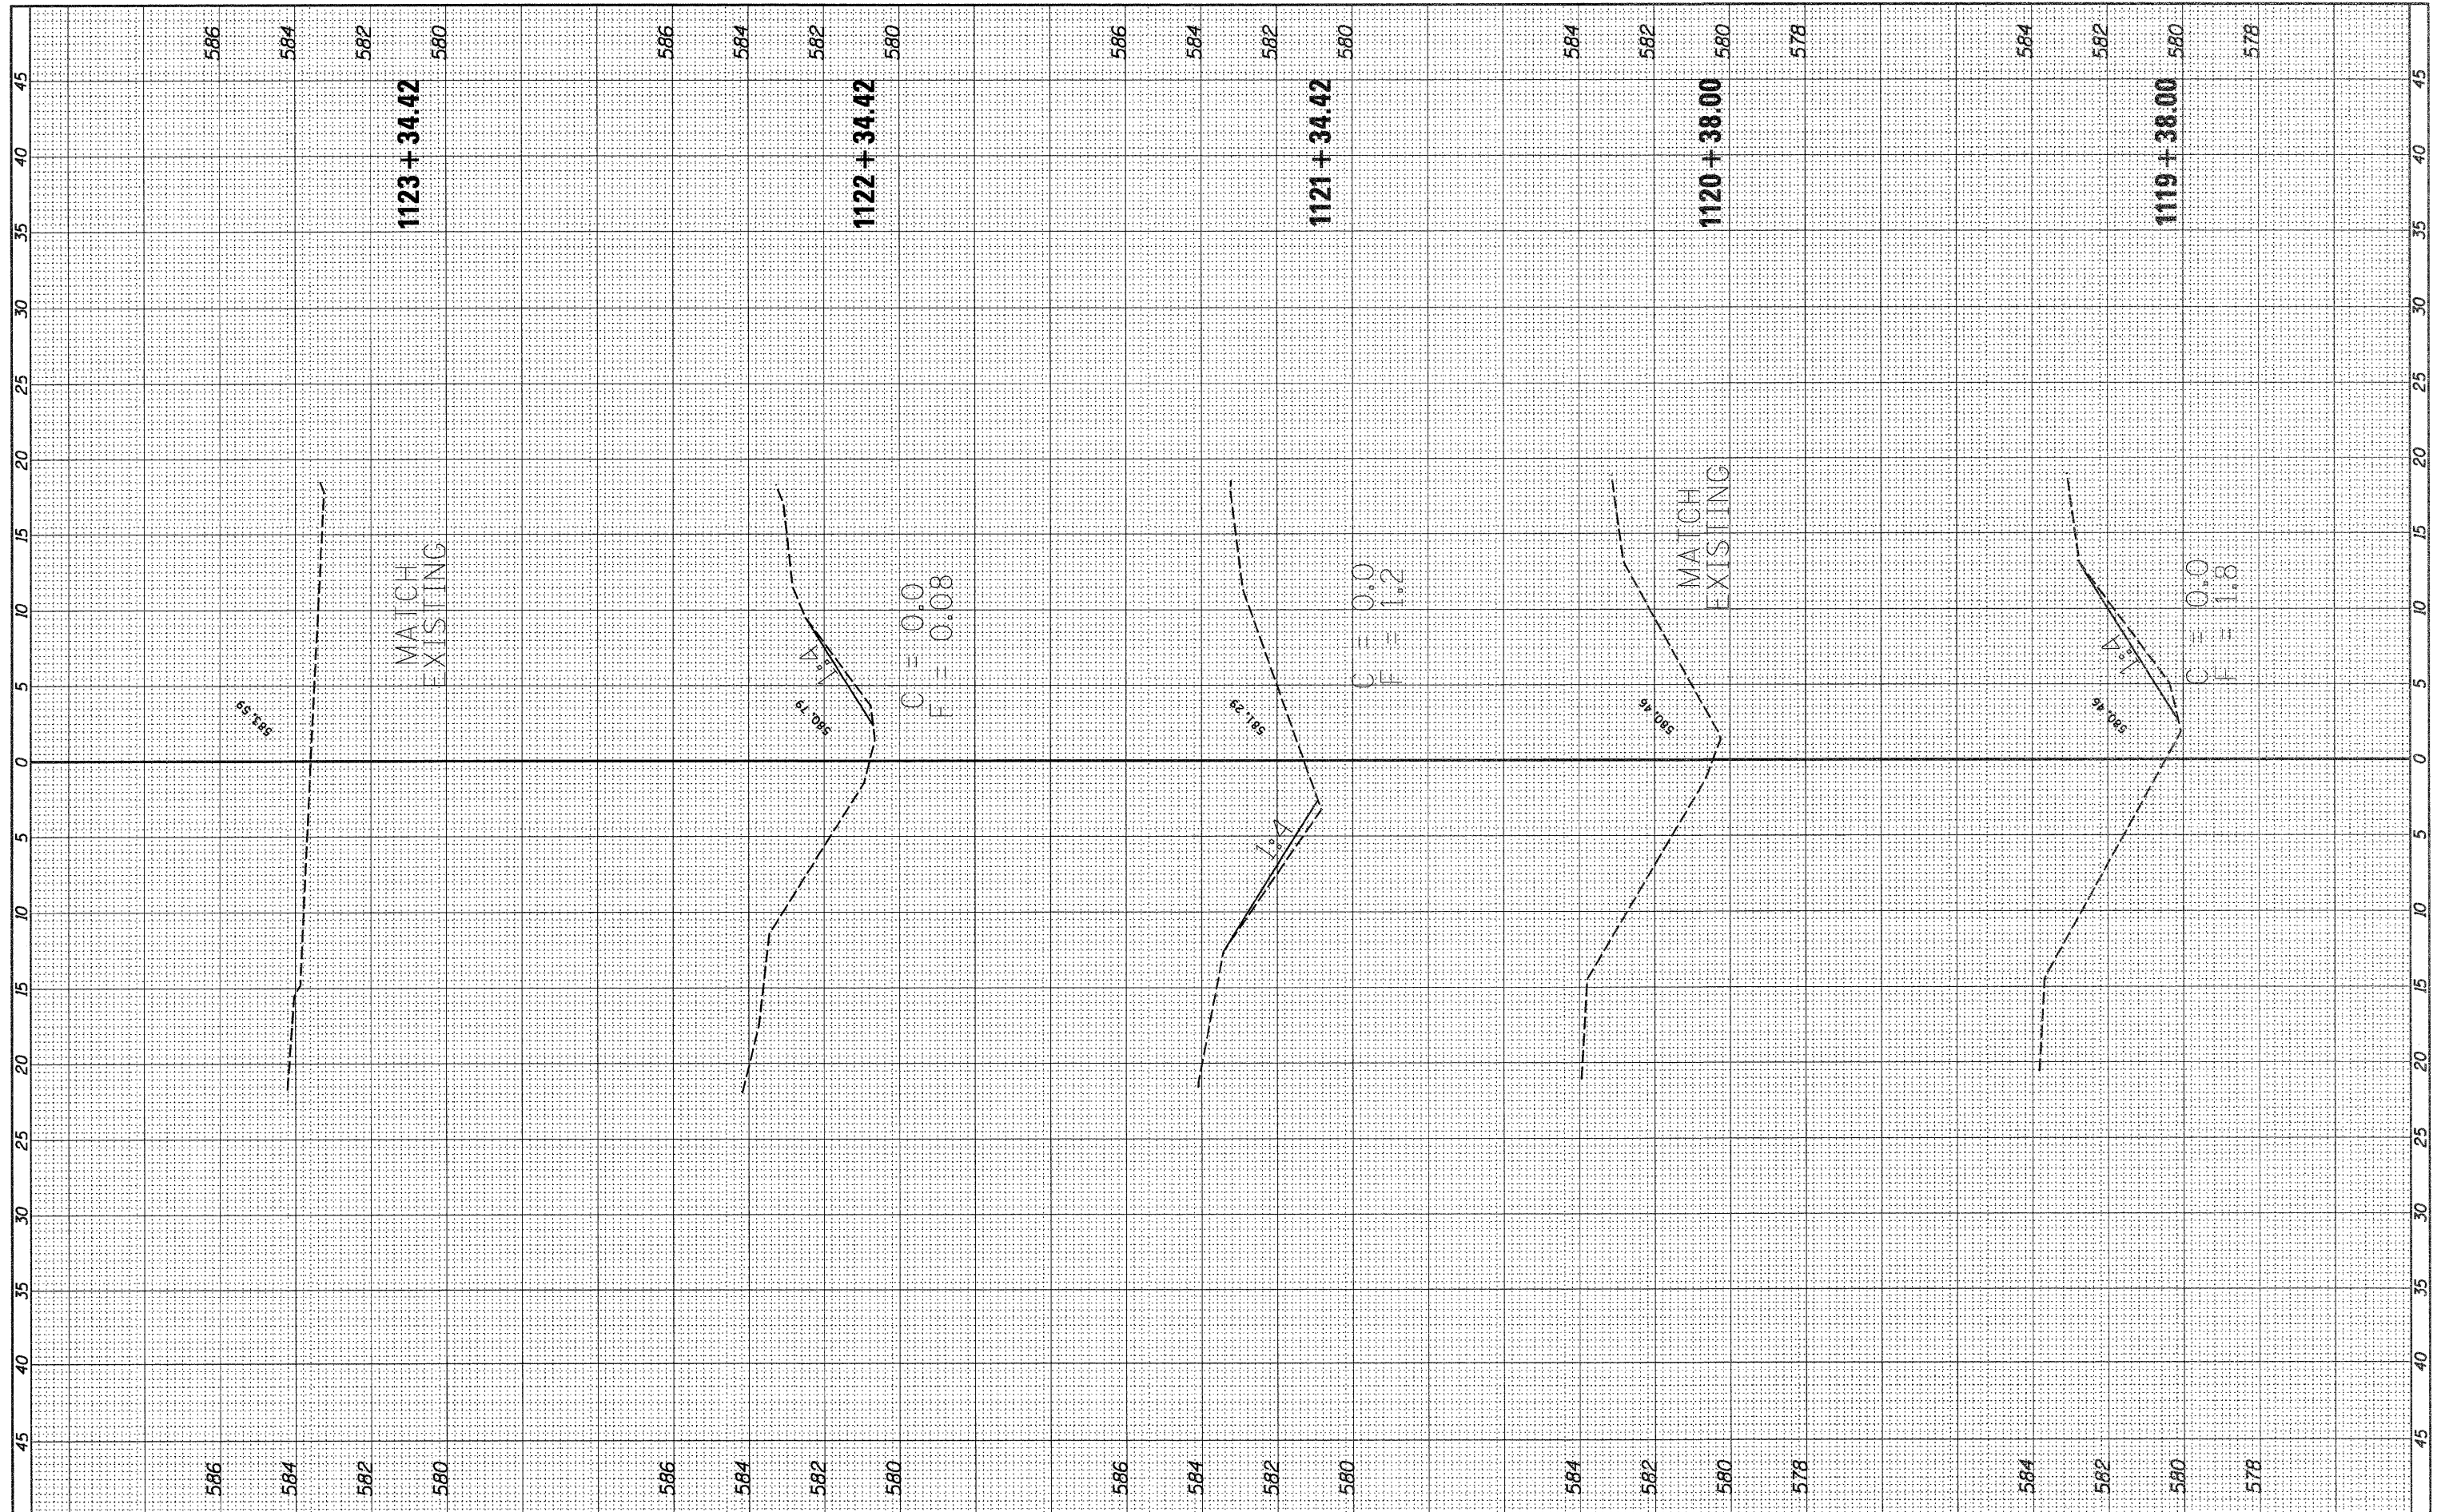

FILE NAME = c:\pw_work\pwidot\braboypc\d2295002\0366C05-81-xshht\dgn

USER NAME = braboypc
 DRAWN -
 CHECKED -
 DATE - 3/22/2012

DESIGNED -
 DRAWN -
 CHECKED -
 DATE -

REVISED -
 REVISED -
 REVISED -
 REVISED -

**STATE OF ILLINOIS
 DEPARTMENT OF TRANSPORTATION**

SCALE: SHEET OF SHEETS STA. 1119+38.00 TO STA. 1123+34.42

F.A.I. RTE.	SECTION	COUNTY	TOTAL SHEETS	SHEET NO.
55	*	**	15	12
** LIVINGSTON-GRUNDY			CONTRACT NO. 66C05	
ILLINOIS FED. AID PROJECT				

*D3 Interstate Cable Median Barrier 2012